



# ARB METHOD STATEMENT REQUIRED

This drawing is the copyright of Rosetta Landscape Design and cannot be reproduced in any form without the express consent of the company. Written and scaled dimensions to be checked on site, any discrepancies reported prior to work commencing. If in doubt please ask.

This drawing has been prepared for the purpose of planning approval.

## LEGEND



Site boundary




Trail pit located with 15m radius offset clear of trees



Existing tree, retention categories A1 to A3




Existing tree, retention categories B1 to B3

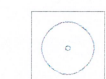

Existing tree, retention categories C1 to C3



Existing tree, retention category U

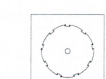

Additional vegetation - not surveyed



Root protection area

Note: Tree retention categories & root protection area as defined by BS 5837:2012

1x3x2m deep.

 = REMOVE.  
(During Main Works)

 = RETAIN.

 = BS Fencing.

SELF-SOWN GOAT WILLOW WITH DENSE SHRUBBY CROWNS SCATTERED ACROSS THIS AREA

T2 (C)

TP06

TP05

G3 (B)

TP03

TP04

G1 (C)


TP02

G5 (B)

TP01

SITE ACCESS POINT.

INSERT BS FENCE DETAIL

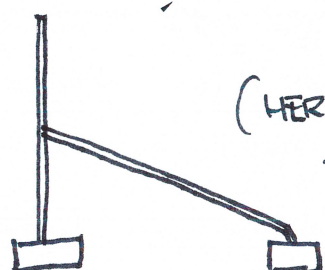

(HERRAS TYPE)

T11 (C)

T12 (C)

G7 (B)

T8 (B)

T6 (B)

G10 (C)

T9 (B)

Rev A: Revised to show Trail Pit Locations - 19Apr23 (BP)

Base: The Harris Partnership 'Existing Site Plan', 15315-(P)101 received 30May21

PROJECT Deame Valley Parkway, Bamsley

TITLE Existing Trees on Site

CLIENT Gregory Property Group

DATE 02 Jun 21 SCALE 1 : 500 SHEET A1

DRAWN MP/jr DRAWING NO 3784/1

CHECKED MP REVISION A



Landscape Architects

Swallow's Nest, Main Street

Askham Richard, York, YO23 3PT

Telephone +44 (0)1904 500410

Email design@rosettalandscape.co.uk

Web www.rosettalandscape.co.uk