





FRONT ELEVATION

SIDE ELEVATION


REAR ELEVATION

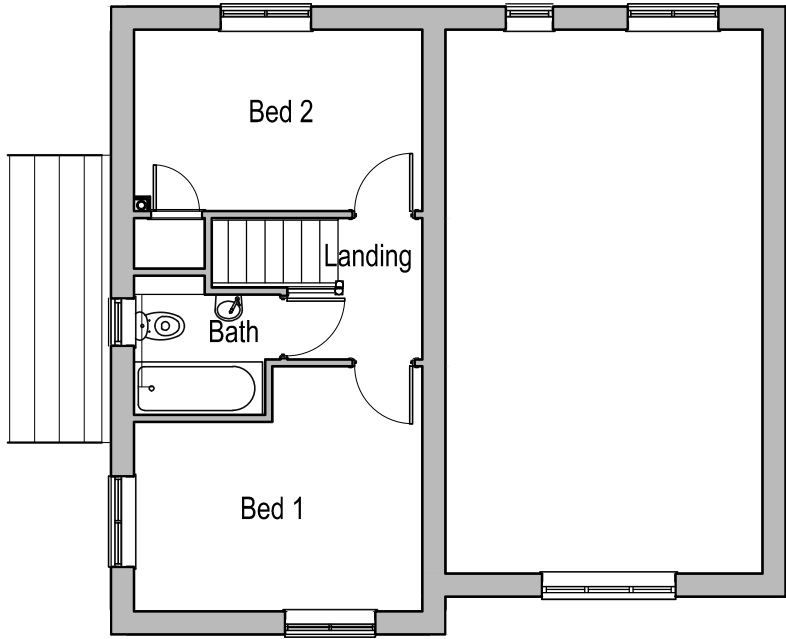

FIRST FLOOR PLAN

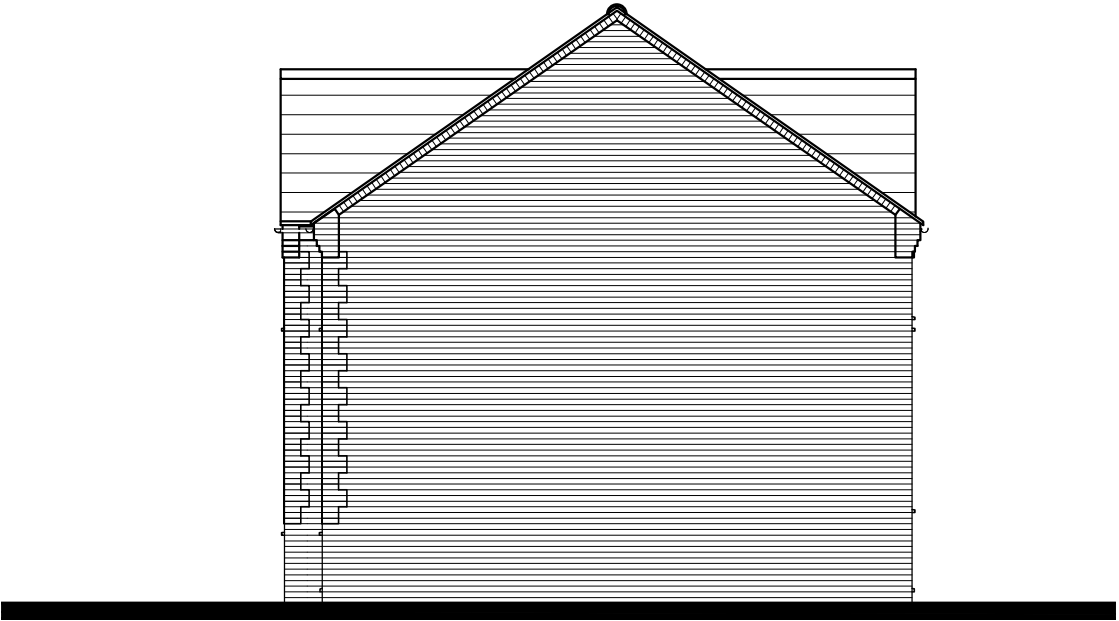

SIDE ELEVATION

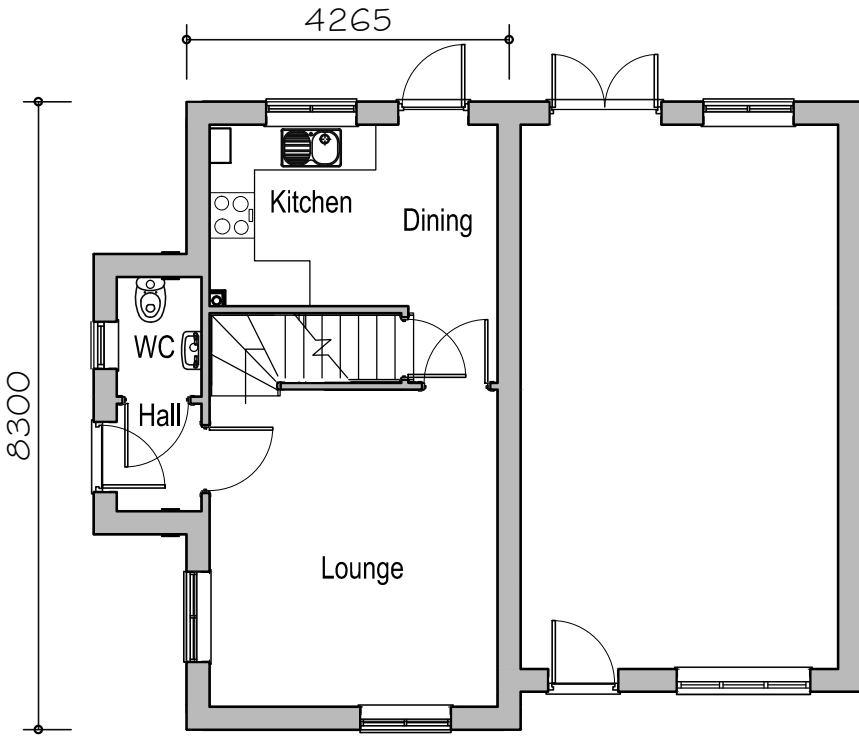

GROUND FLOOR PLAN



FLOOR AREA
62.37m², 671ft²

**PLANNING
DRAWING**

212 dwelling type

**GLEESON
HOMES & REGENERATION**

	Scale
	1:100 at A2
	Date
	Feb 16
	Dwg No
	212/1-