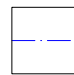

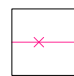
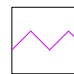



Key

-  Type F1: 1800mm close timber fence
-  Type WF: 1800mm artificial stone wall
-  Type F2: 1500mm hit and miss fence with 300mm trellis
-  Type KR : 450mm knee rail
-  Gate



Scale @ A3	1:500	Date	07/12/21
Drawn	MC	Checked	WN
Drawing No.	NSD-101	Rev.	A



Thorpe Arch Grange  
Walton Road  
Thorpe Arch  
LS23 7BA  
01937 543599  
www.newethomes.co.uk

Drawing Title  
**Boundary Treatment Plan**  
Site  
Thurstone

Date	Description	Rev