

RWP AND SVP/FOUL CONNECTIONS
ARE SUBJECT TO FINAL
CONFIRMATION BY ARCHITECT




This drawing is copyright of Topping Engineers LTD and must not be copied or reproduced in anyway without written consent.
DO NOT SCALE OFF THIS DRAWING

Notes:

1. This drawing is to be read in conjunction with all relevant architect's and engineer's drawings.
2. It is assumed that all works will be carried out by a competent contractor working, where appropriate, to an approved method statement.

Key

- Proposed Surface Water Drainage
- Proposed Foul Water Drainage
- Existing Yorkshire Water combined Sewer
- Proposed Combined Sewer

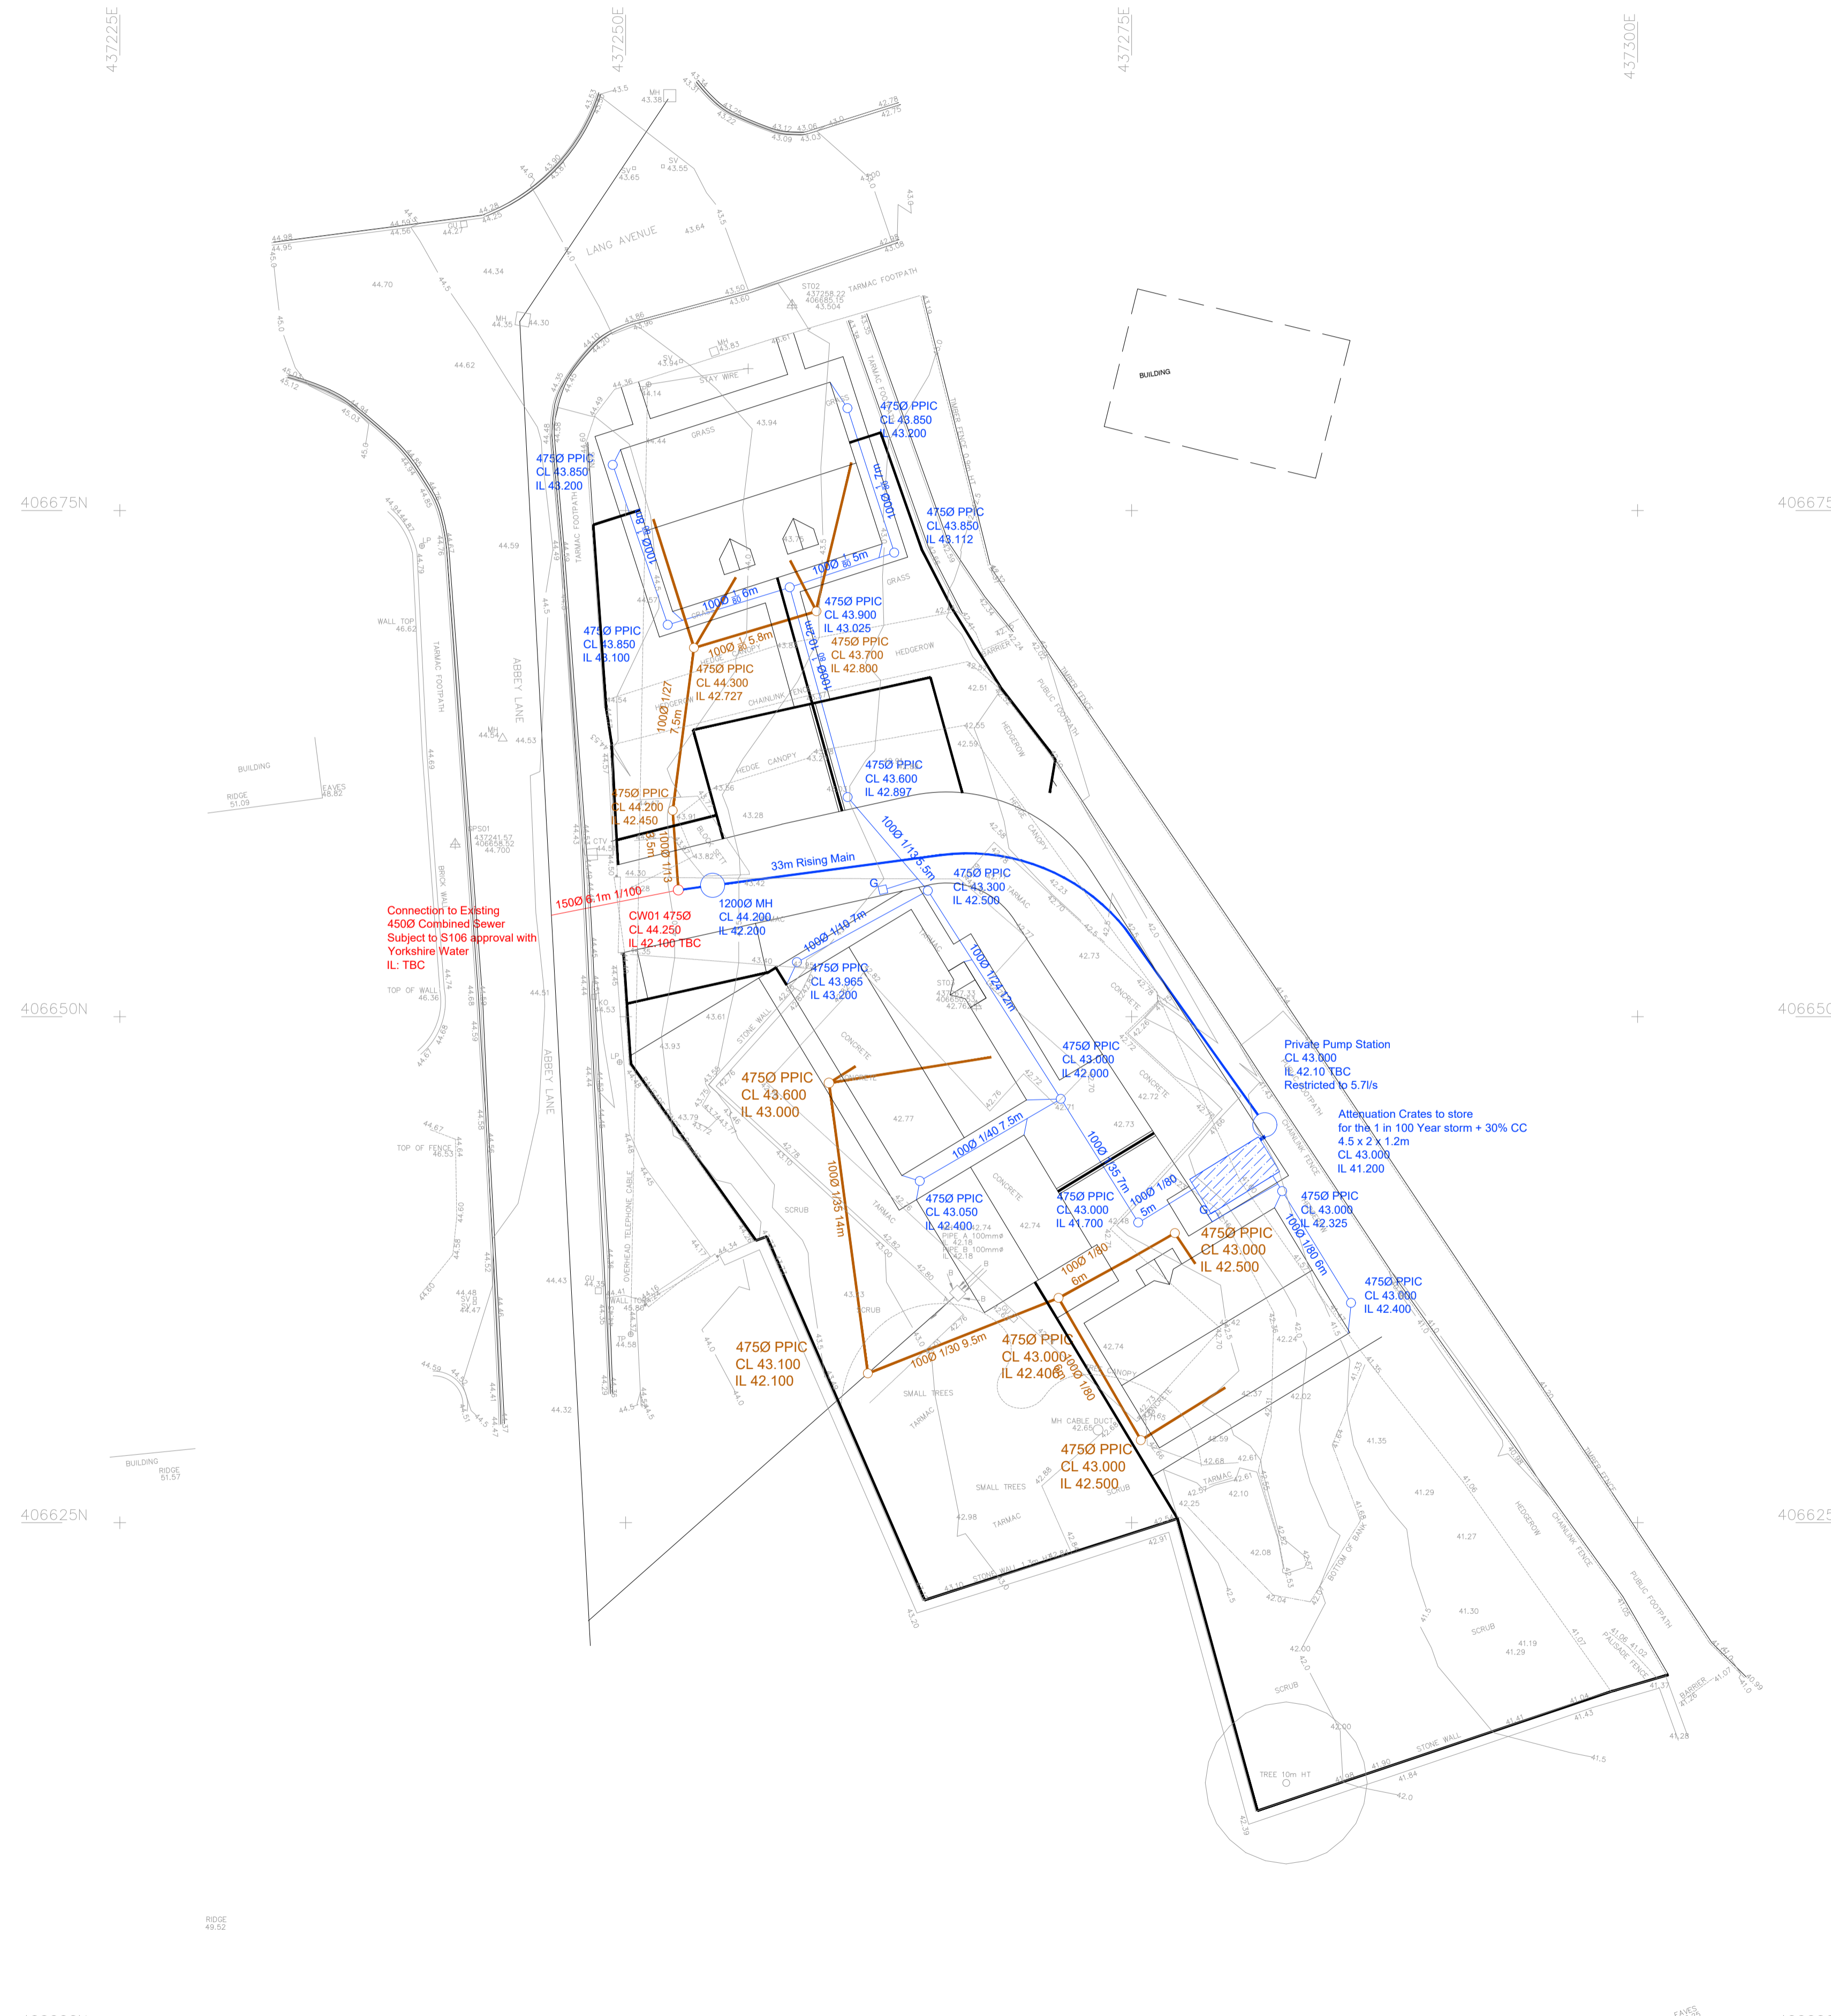

No.	Revision	Date	Drwn
Status			

Alre House 12 Victoria Avenue
Harrogate HG1 1ED
t: 01423 522 293
w: www.topping-engineers.com
e: info@topping-engineers.com

Client
Zaheer Hussain

Project
Abbey Lane, Lundwood

Drawing title
Detailed Drainage Design

Drawn	Chkd	Date	Scale
RT	AD	FEB 21	1:200@A1
Contract No.		Drig No.	Revision
19358		DR-C-0100	P1