

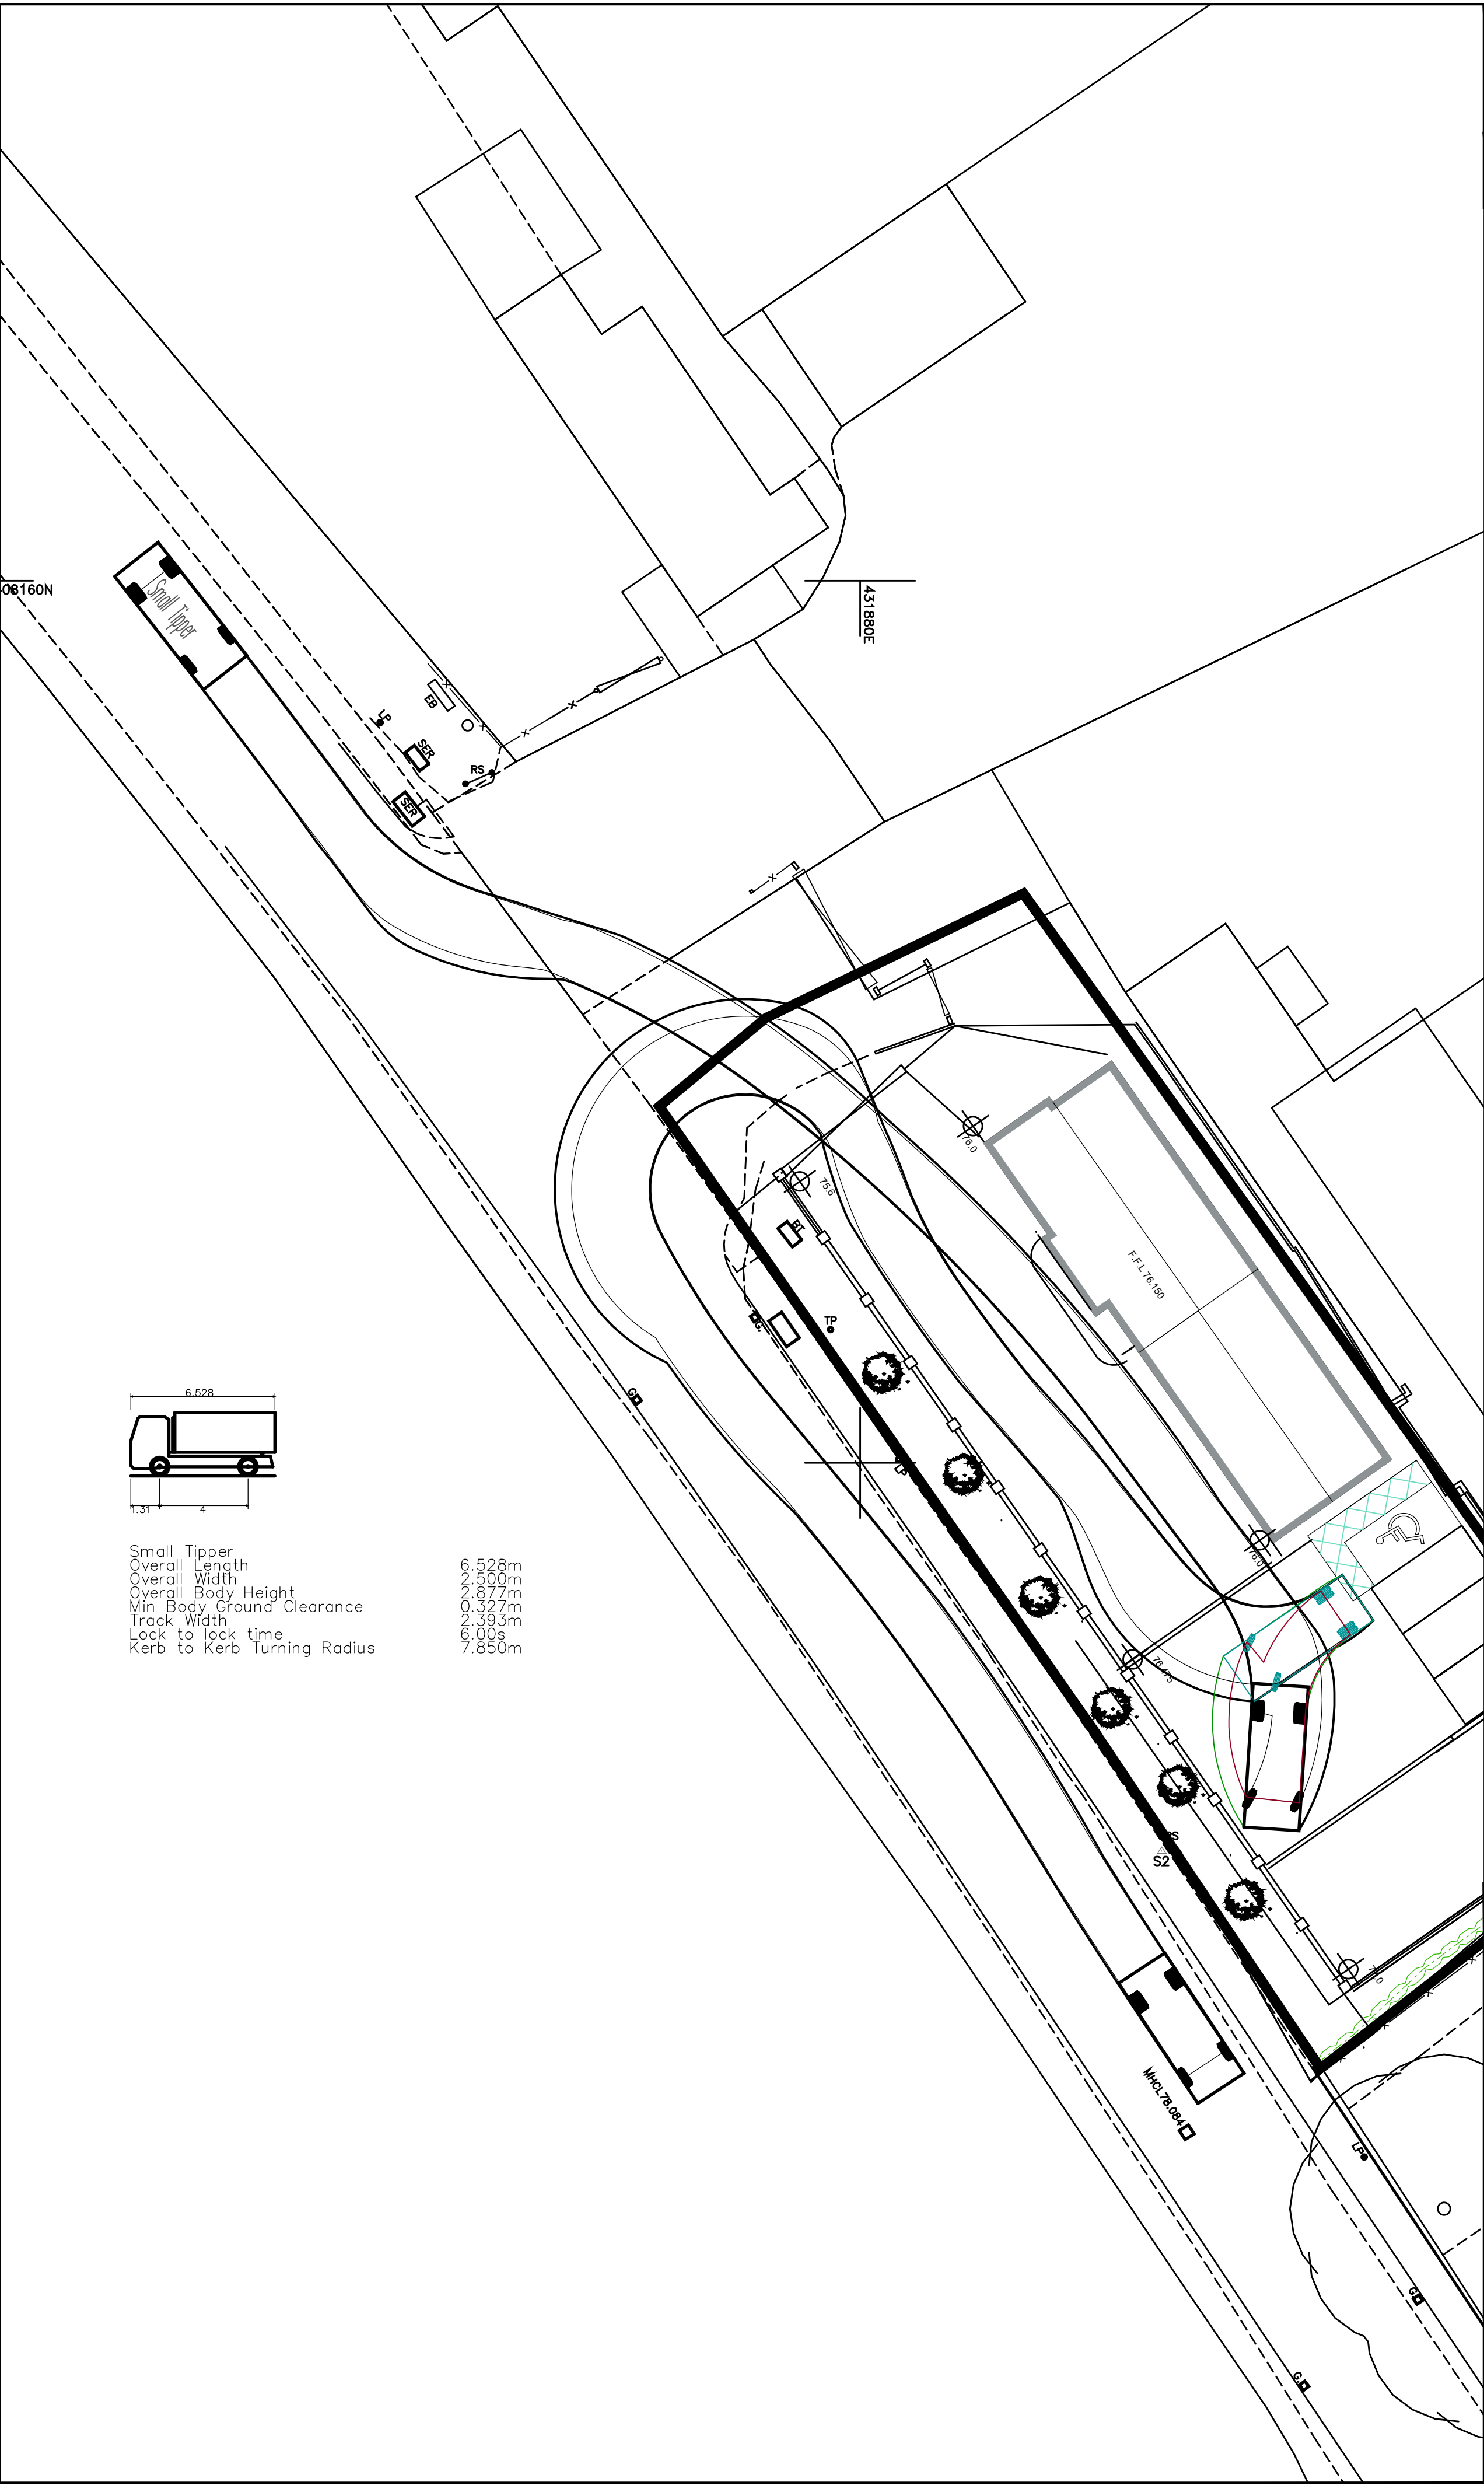


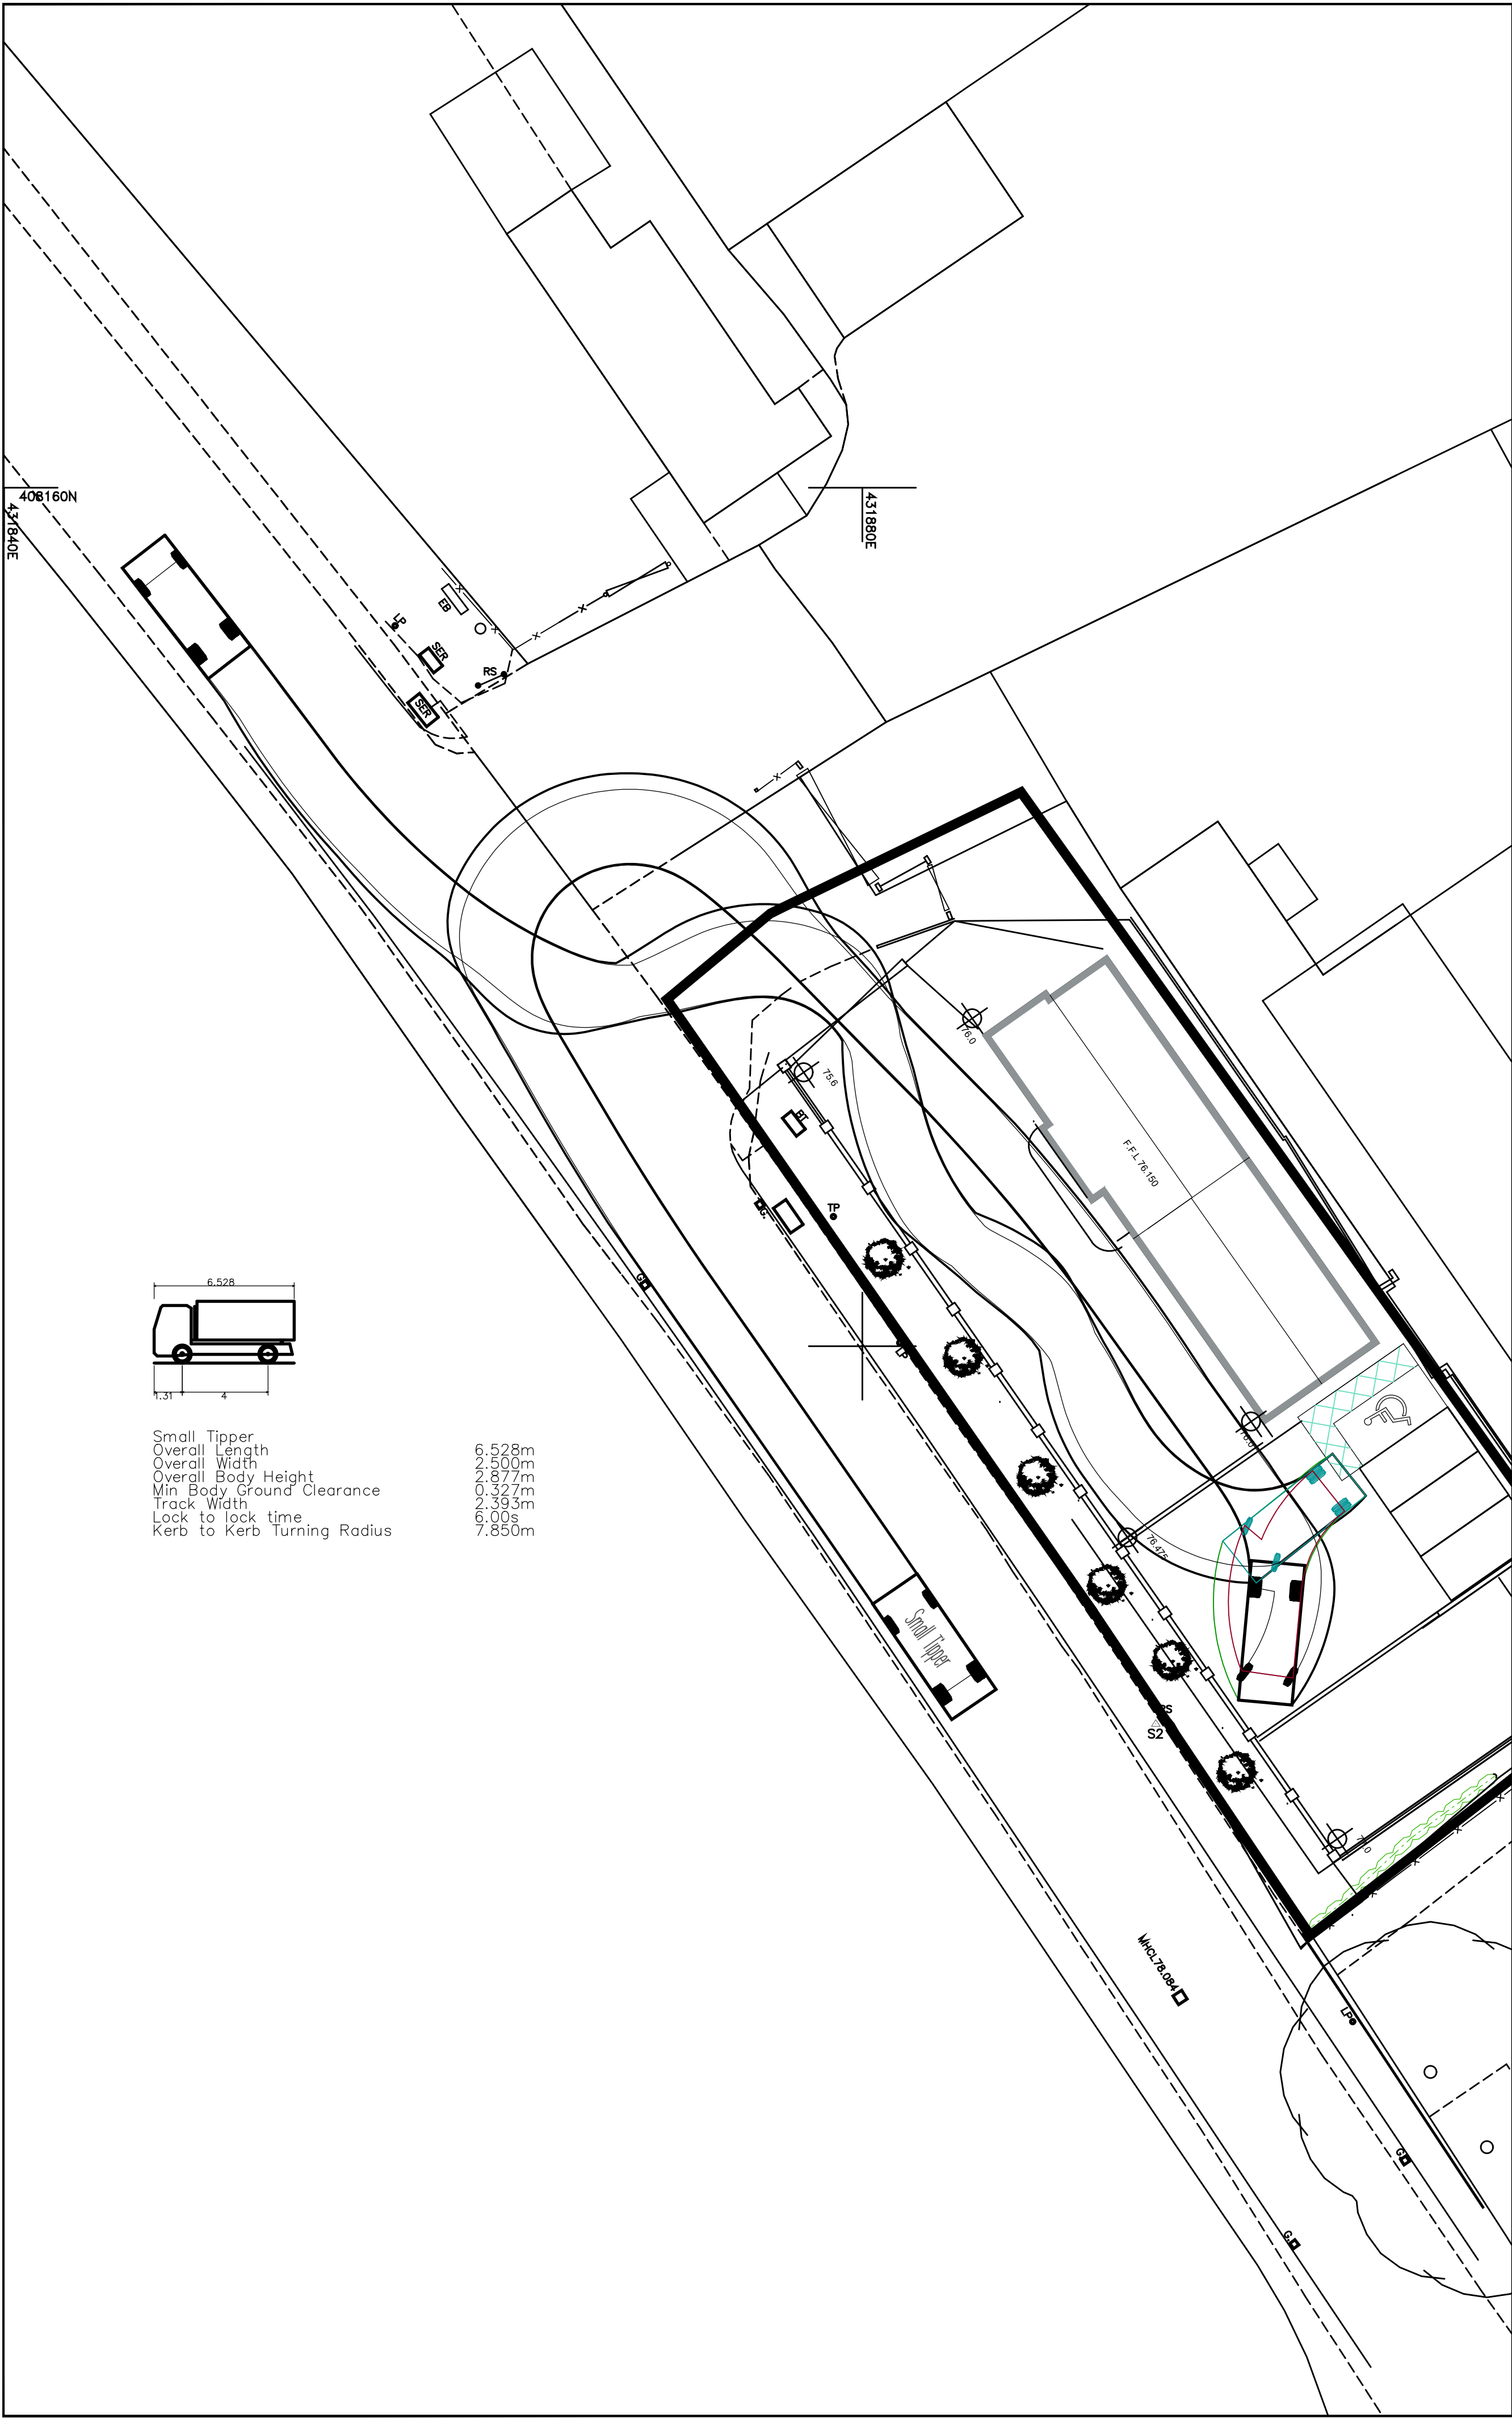

This drawing is copyright of DART Engineers Ltd and must not be copied or reproduced in any way without written consent.

1. Do not scale off this drawing
2. This Drawing is for planning purposes only and should not be used as a construction drawing

Status				PRELIMINARY	
No.	Revision			Date	Drwn

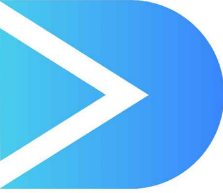

DART
ENGINEERS LTD
CIVIL AND STRUCTURAL
ENGINEERING

CONTACT

e: andy@dart-engineers.com
e: rob@dart-engineers.com
t: 01837 339827
w: www.dart-engineers.com

CLIENT

Developments by Boutique

PROJECT

Claycliffe Road, Barnsley

DRAWING TITLE

Tracking Layout

Drawn	AD	Chkd	RT	Date	July 26	Scale	1/200
Sheet Size	A1		Drawing No.	26723-DR-C-0800		Revision	P1