


Figure 003 – Typical Turbine Elevation Plan

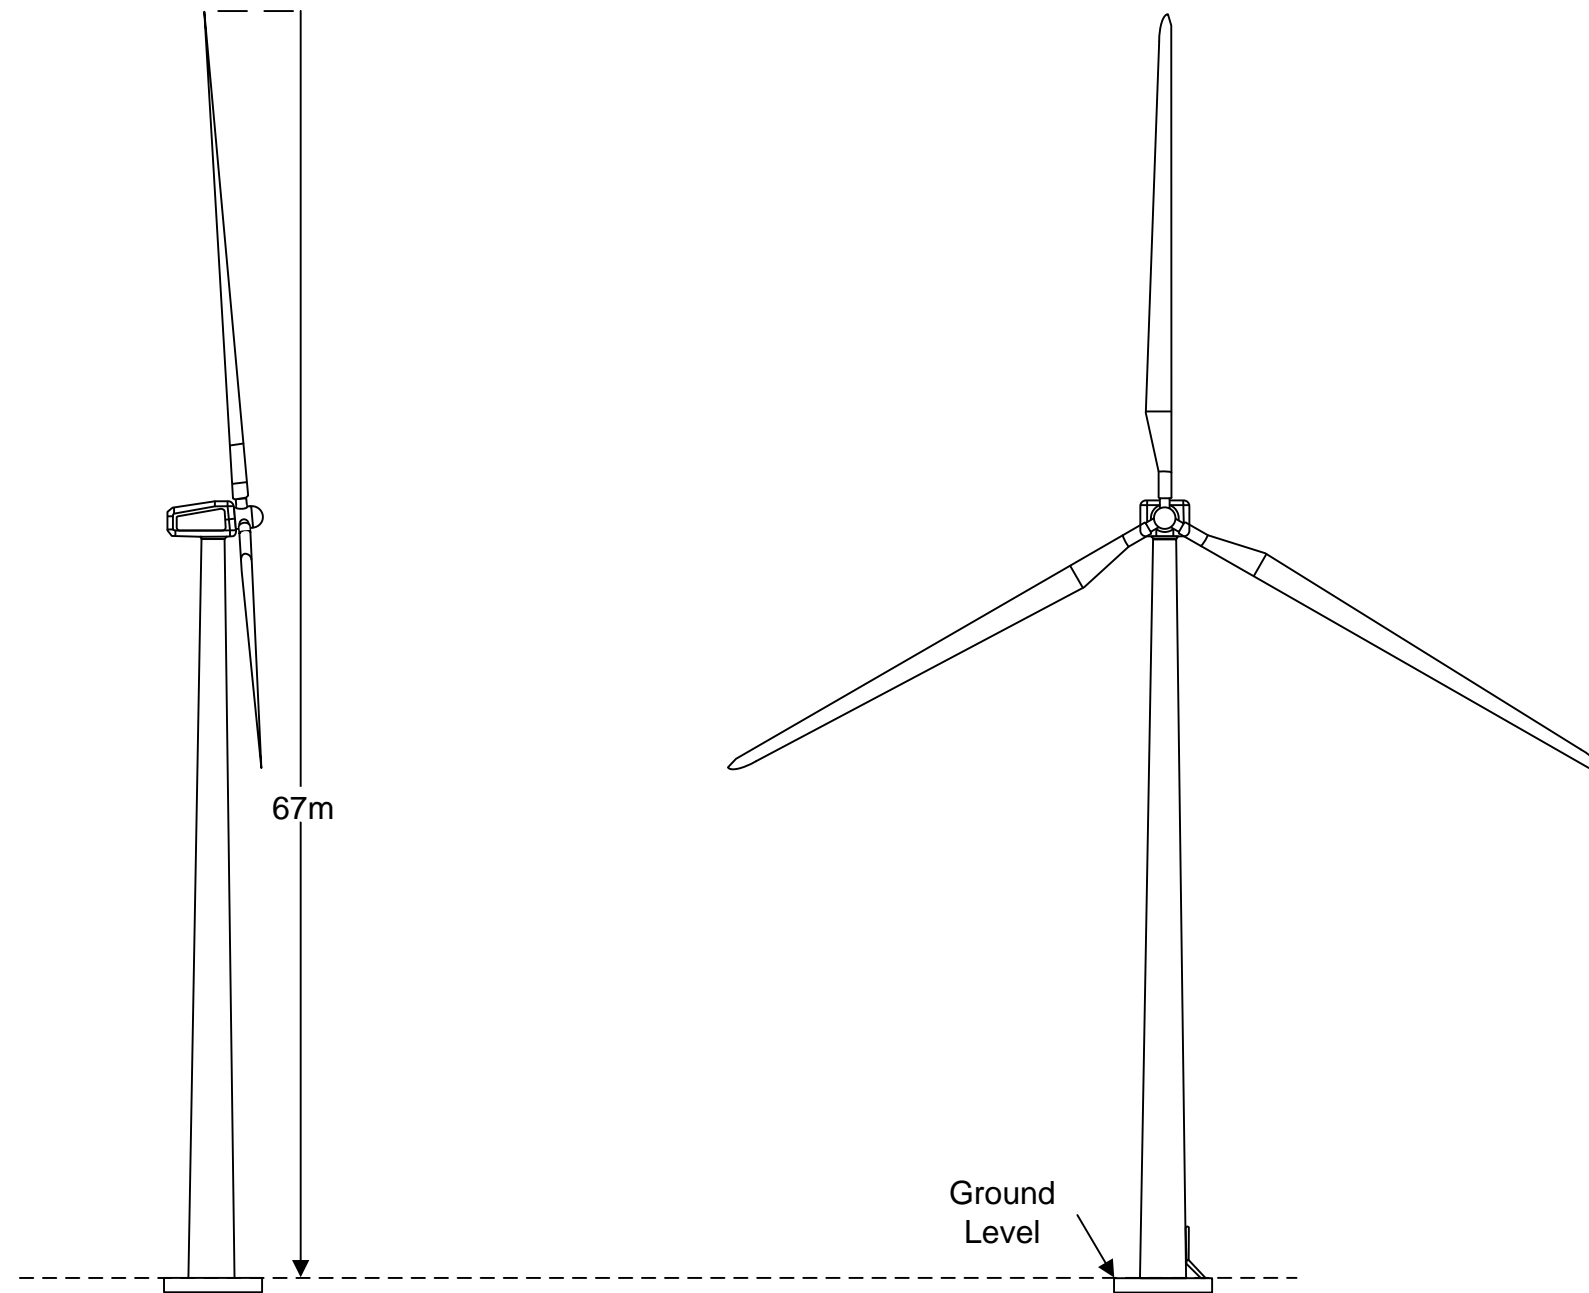


NOTES

Proposed Max tip height of 67m

The drawing is indicative and shows an example of a standard hub height and rotor diameter for a turbine of this height.

The application seeks only a restriction on maximum tip height to allow greater flexibility in turbine choice, ensuring the maximum use of the wind resource and characteristics in this area.

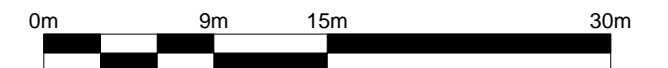

Date	By	Paper	Scale	Rev
FEB 2015	SD	A3	1: 400	-