




EXISTING FRONT ELEVATION

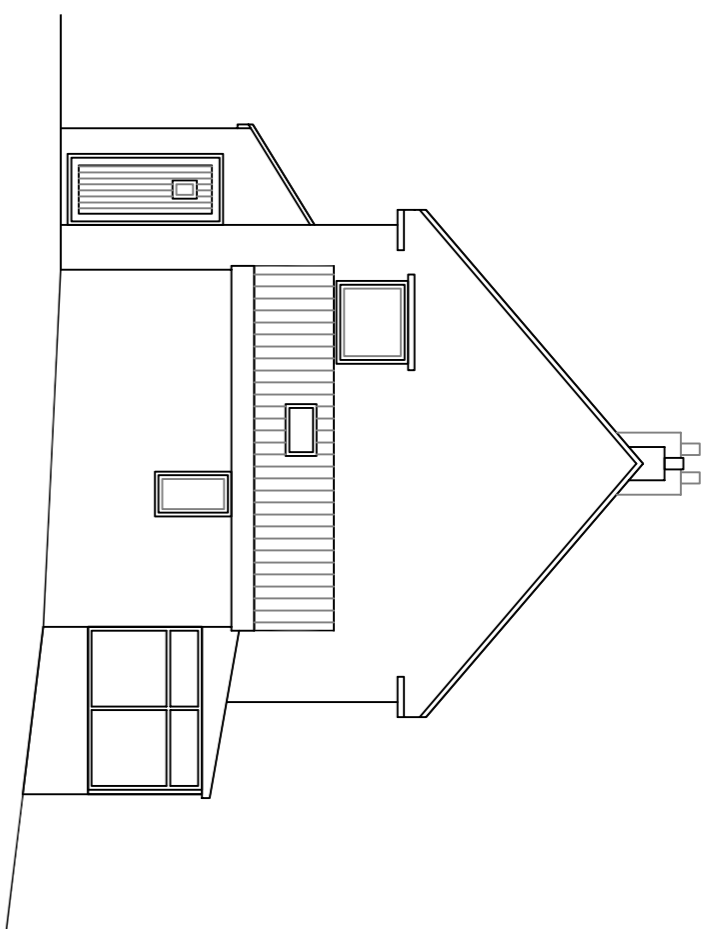


EXISTING SIDE ELEVATION

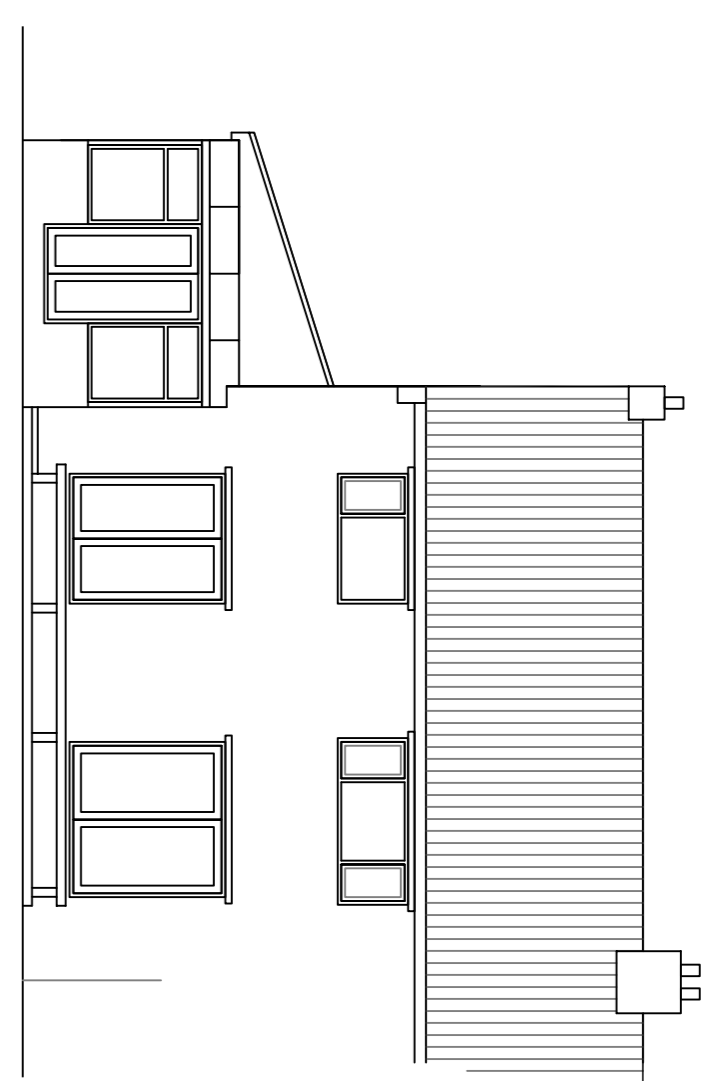


EXISTING REAR ELEVATION

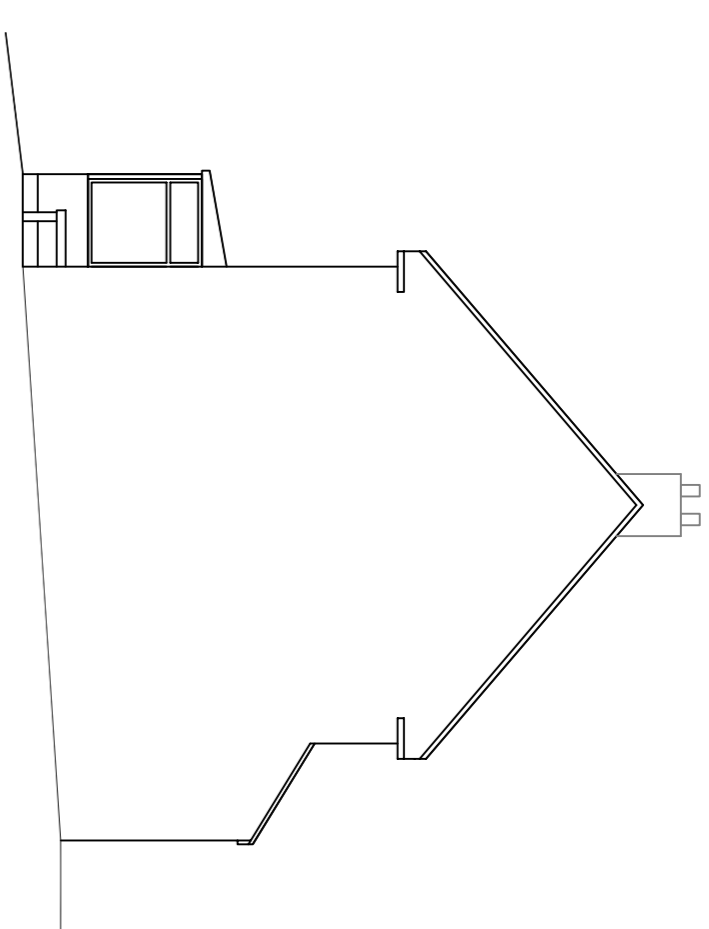


EXISTING SIDE ELEVATION

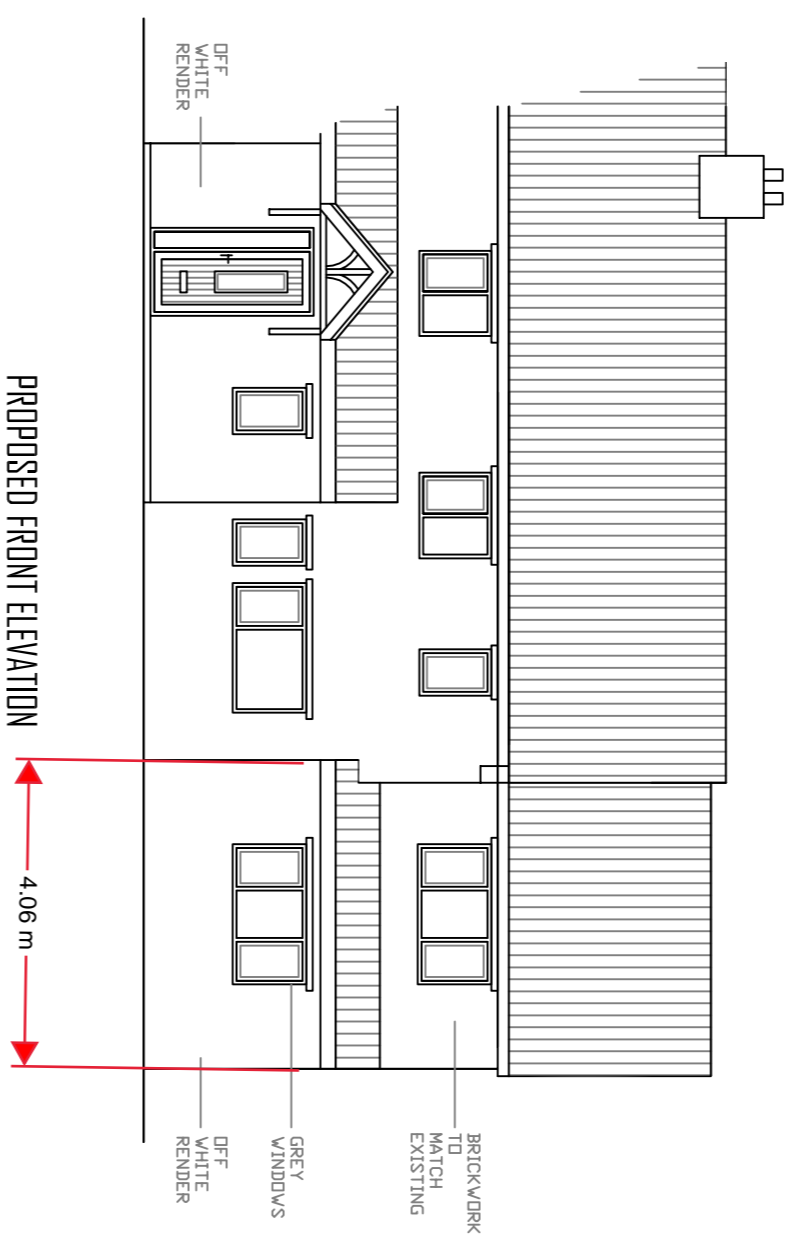


PROPOSED FRONT ELEVATION

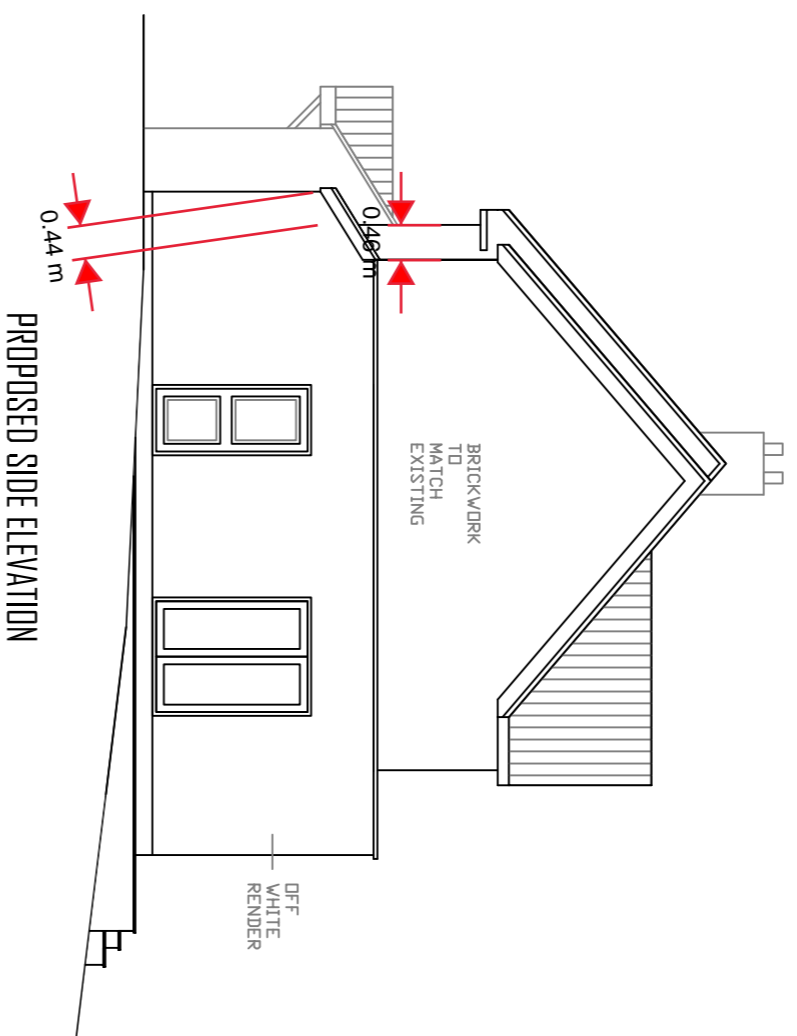


PROPOSED SIDE ELEVATION

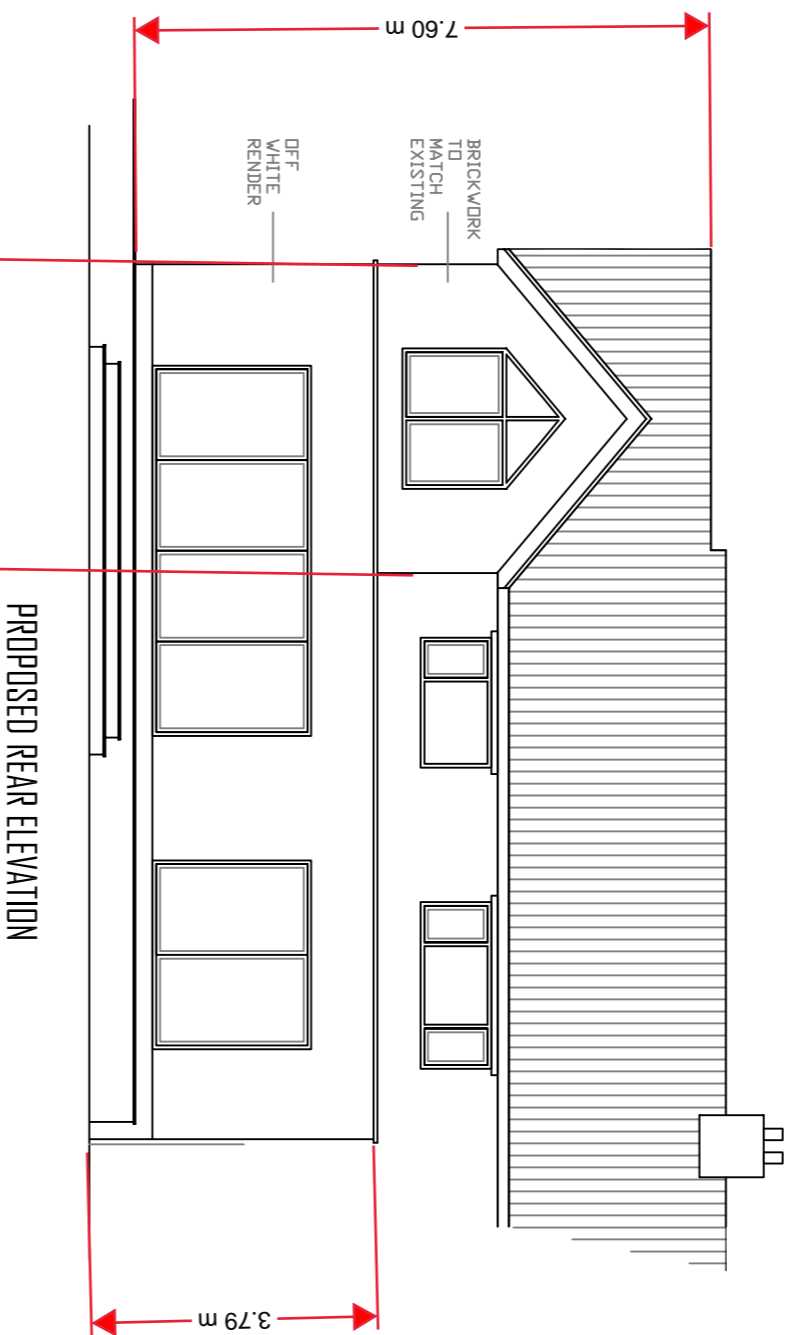


PROPOSED REAR ELEVATION

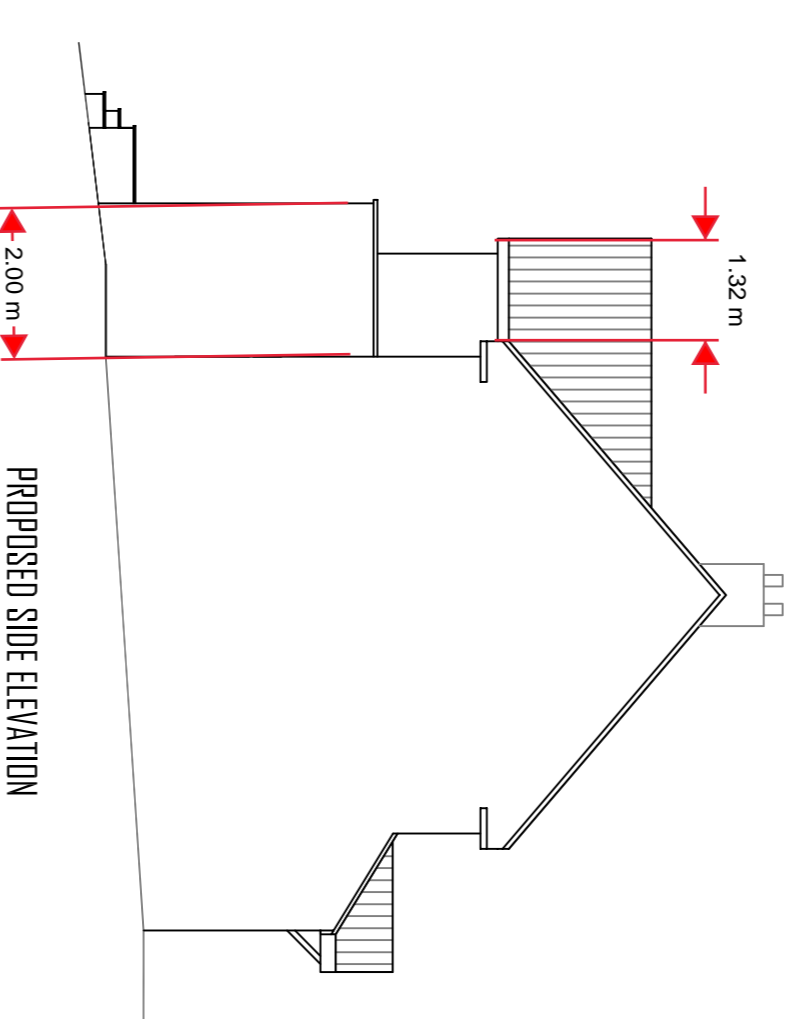


PROPOSED SIDE ELEVATION

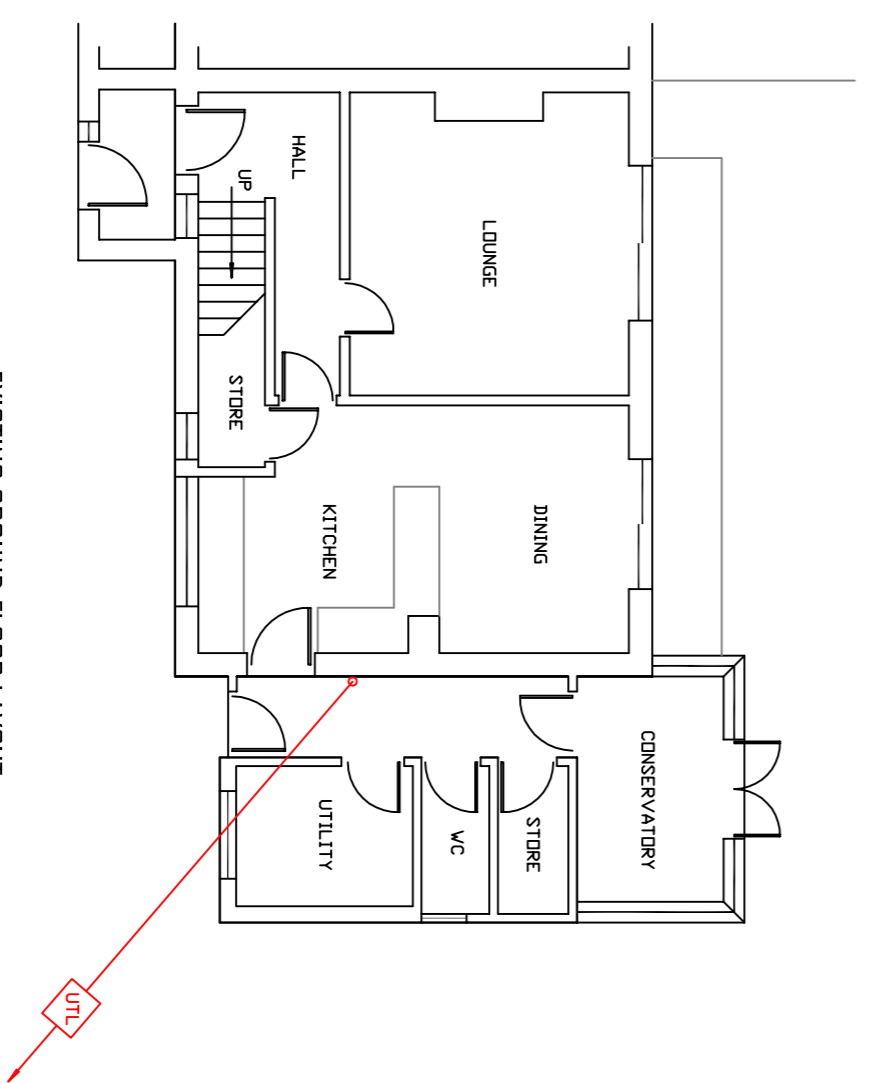


EXISTING GROUND FLOOR LAYOUT

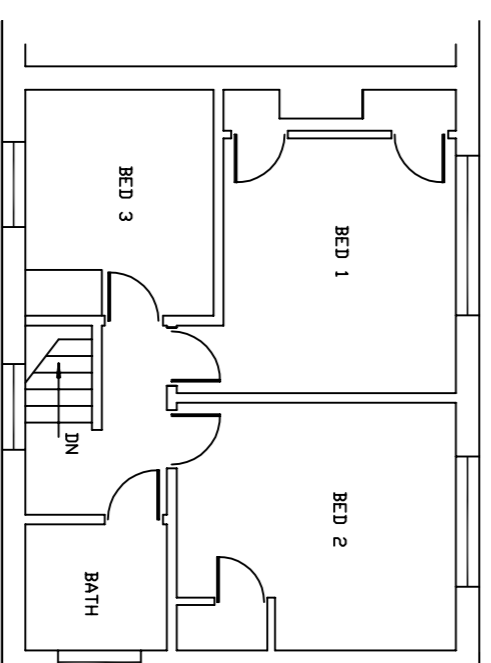

EXISTING FIRST FLOOR LAYOUT

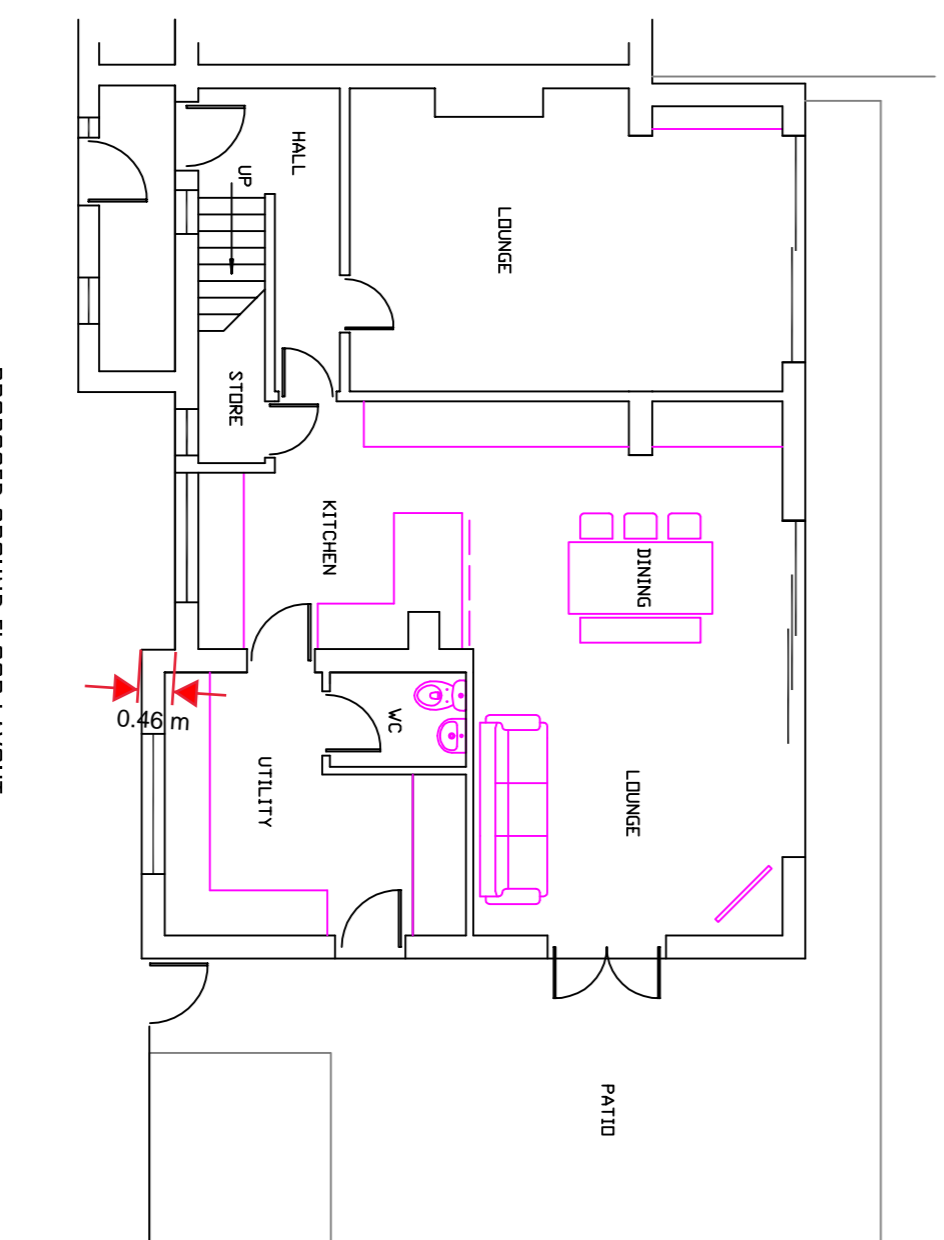

PROPOSED GROUND FLOOR LAYOUT

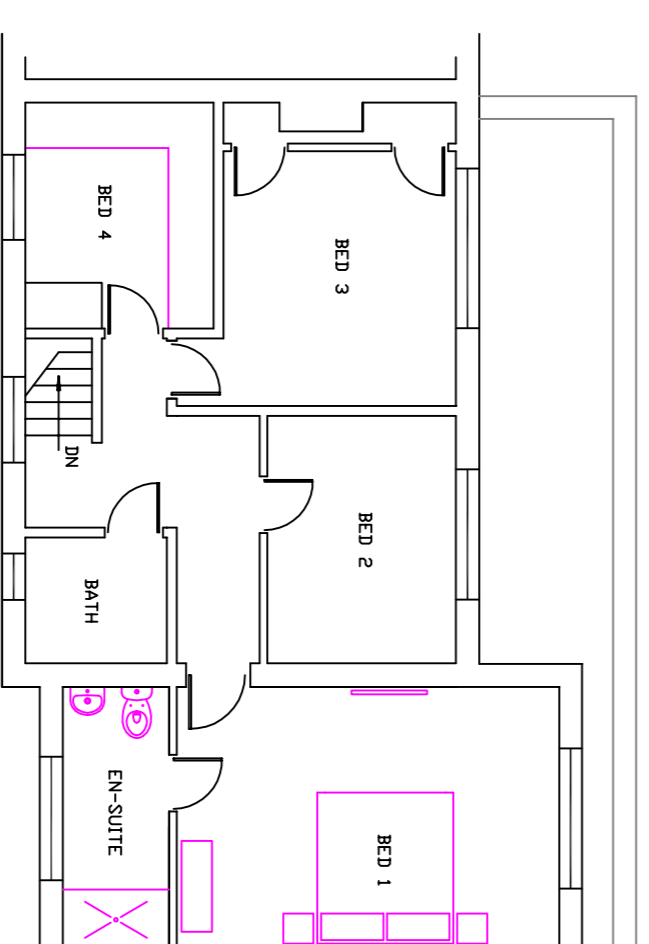

PROPOSED FIRST FLOOR LAYOUT

drb
Architecture & Design

Unit 7 Jupiter Business Park
353 Bentley Road, Bentley
Dorchester, Dorset, DT1 2JZ
Telephone: 01306 371685
email: dorset@drb-architecture.co.uk

Project
PROPOSED SINGLE STOREY EXTENSION TO REAR, TWO STOREY EXTENSION AND DETACHED GARAGE TO SIDE
2 CHAPEL LANE, BILLINGEY, LITTLE HOUGHTON
BARNSELEY S72 0HZ
EXISTING & PROPOSED ELEVATIONS AND FLOOR LAYOUTS

Drawing No	Date	Revised
DRB 2	08.01.20	16.04.20
Scale	Drawn	Client
1=100 @ A1	DRB	Mr & Mrs CLELAND