



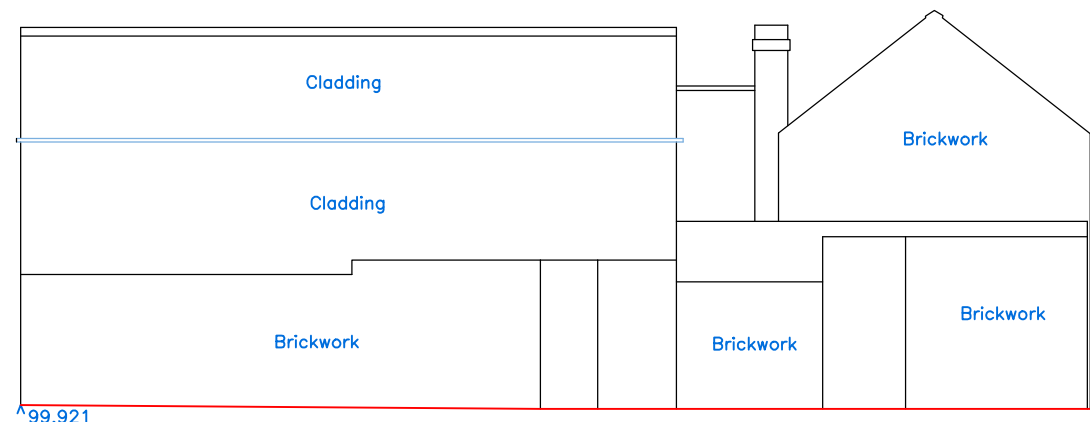

DATUM 95.000m

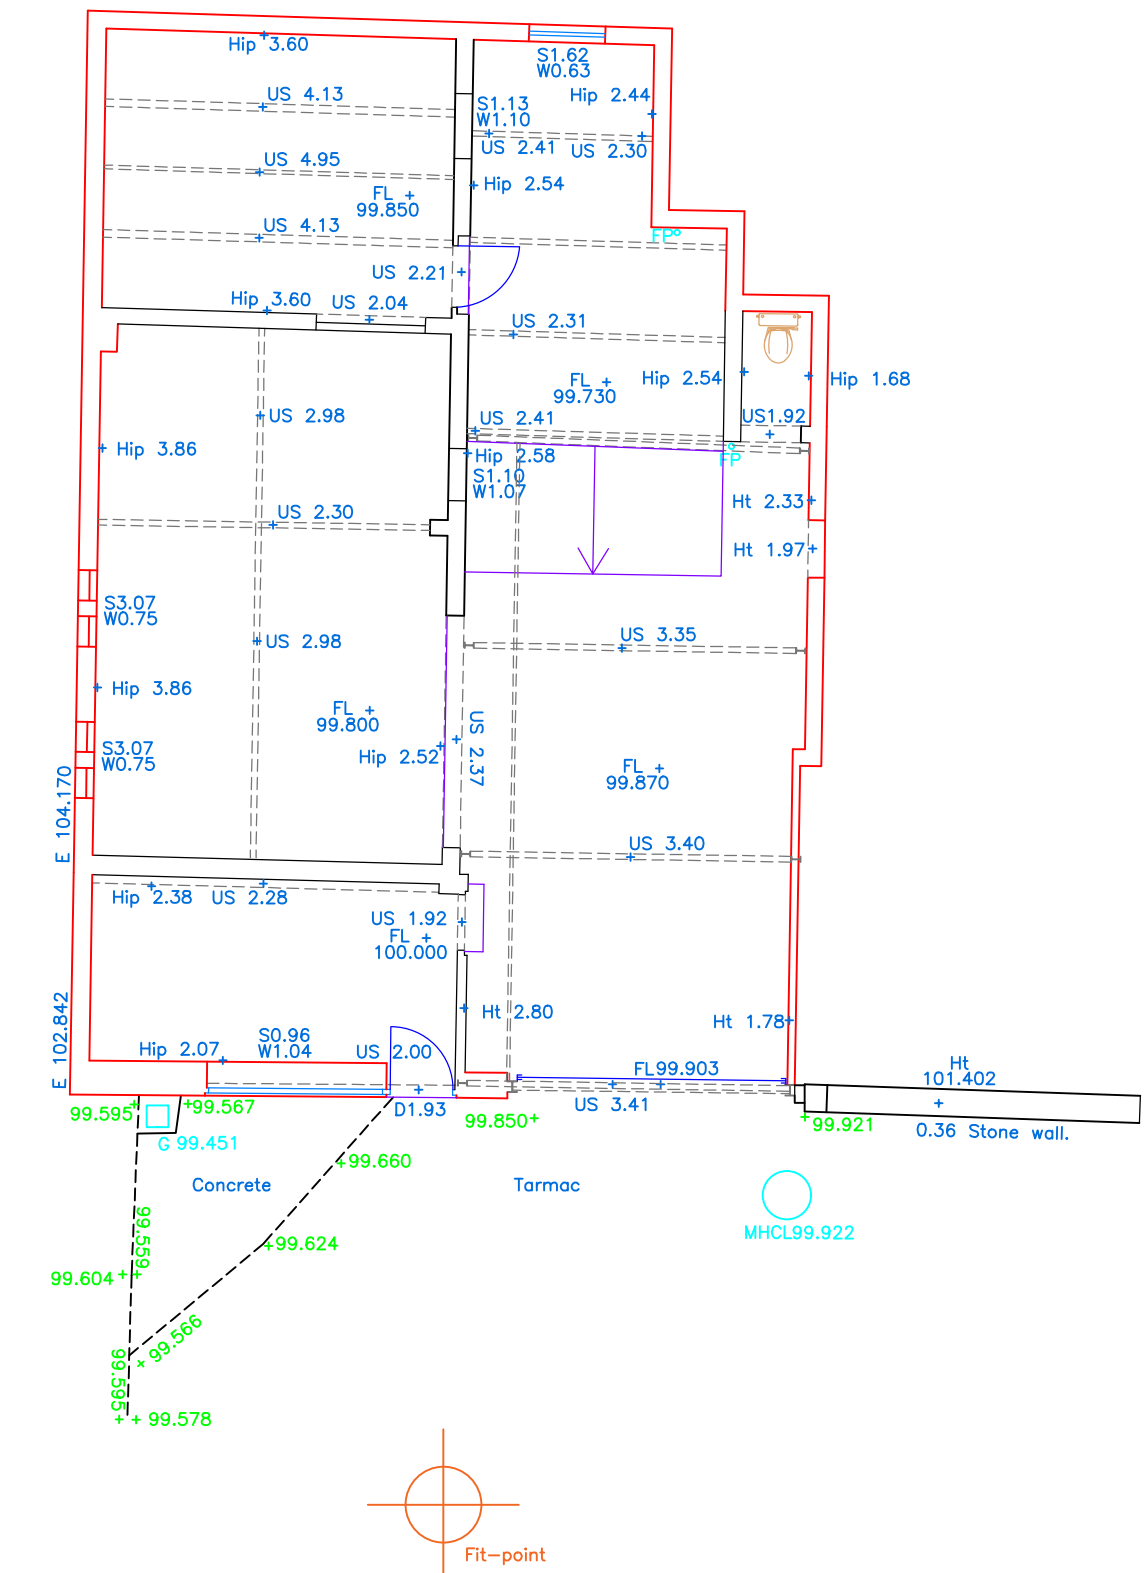

**TURNBULL
SURVEYING**

Land and Measured Building Surveying

No 1 Tankersley Lane, Hayland Common, Borsley
South Yorkshire, S74 0DR
Tel – 07446383774 Email – nick@turnbullsurveying.co.uk
www.turnbullsurveying.co.uk