




1) This drawing and the design and details depicted thereon are the copyright of Peter Dimberline Chartered Architect.
 2) All dimensions on this drawing are to be checked by the Contractor and any discrepancies are to be reported to the Architect.
 3) Do not scale critical dimensions off this drawing.
 4) Contractor to ensure that all Health & Safety requirements (CDM Regulations) in relation to this project will be complied with.

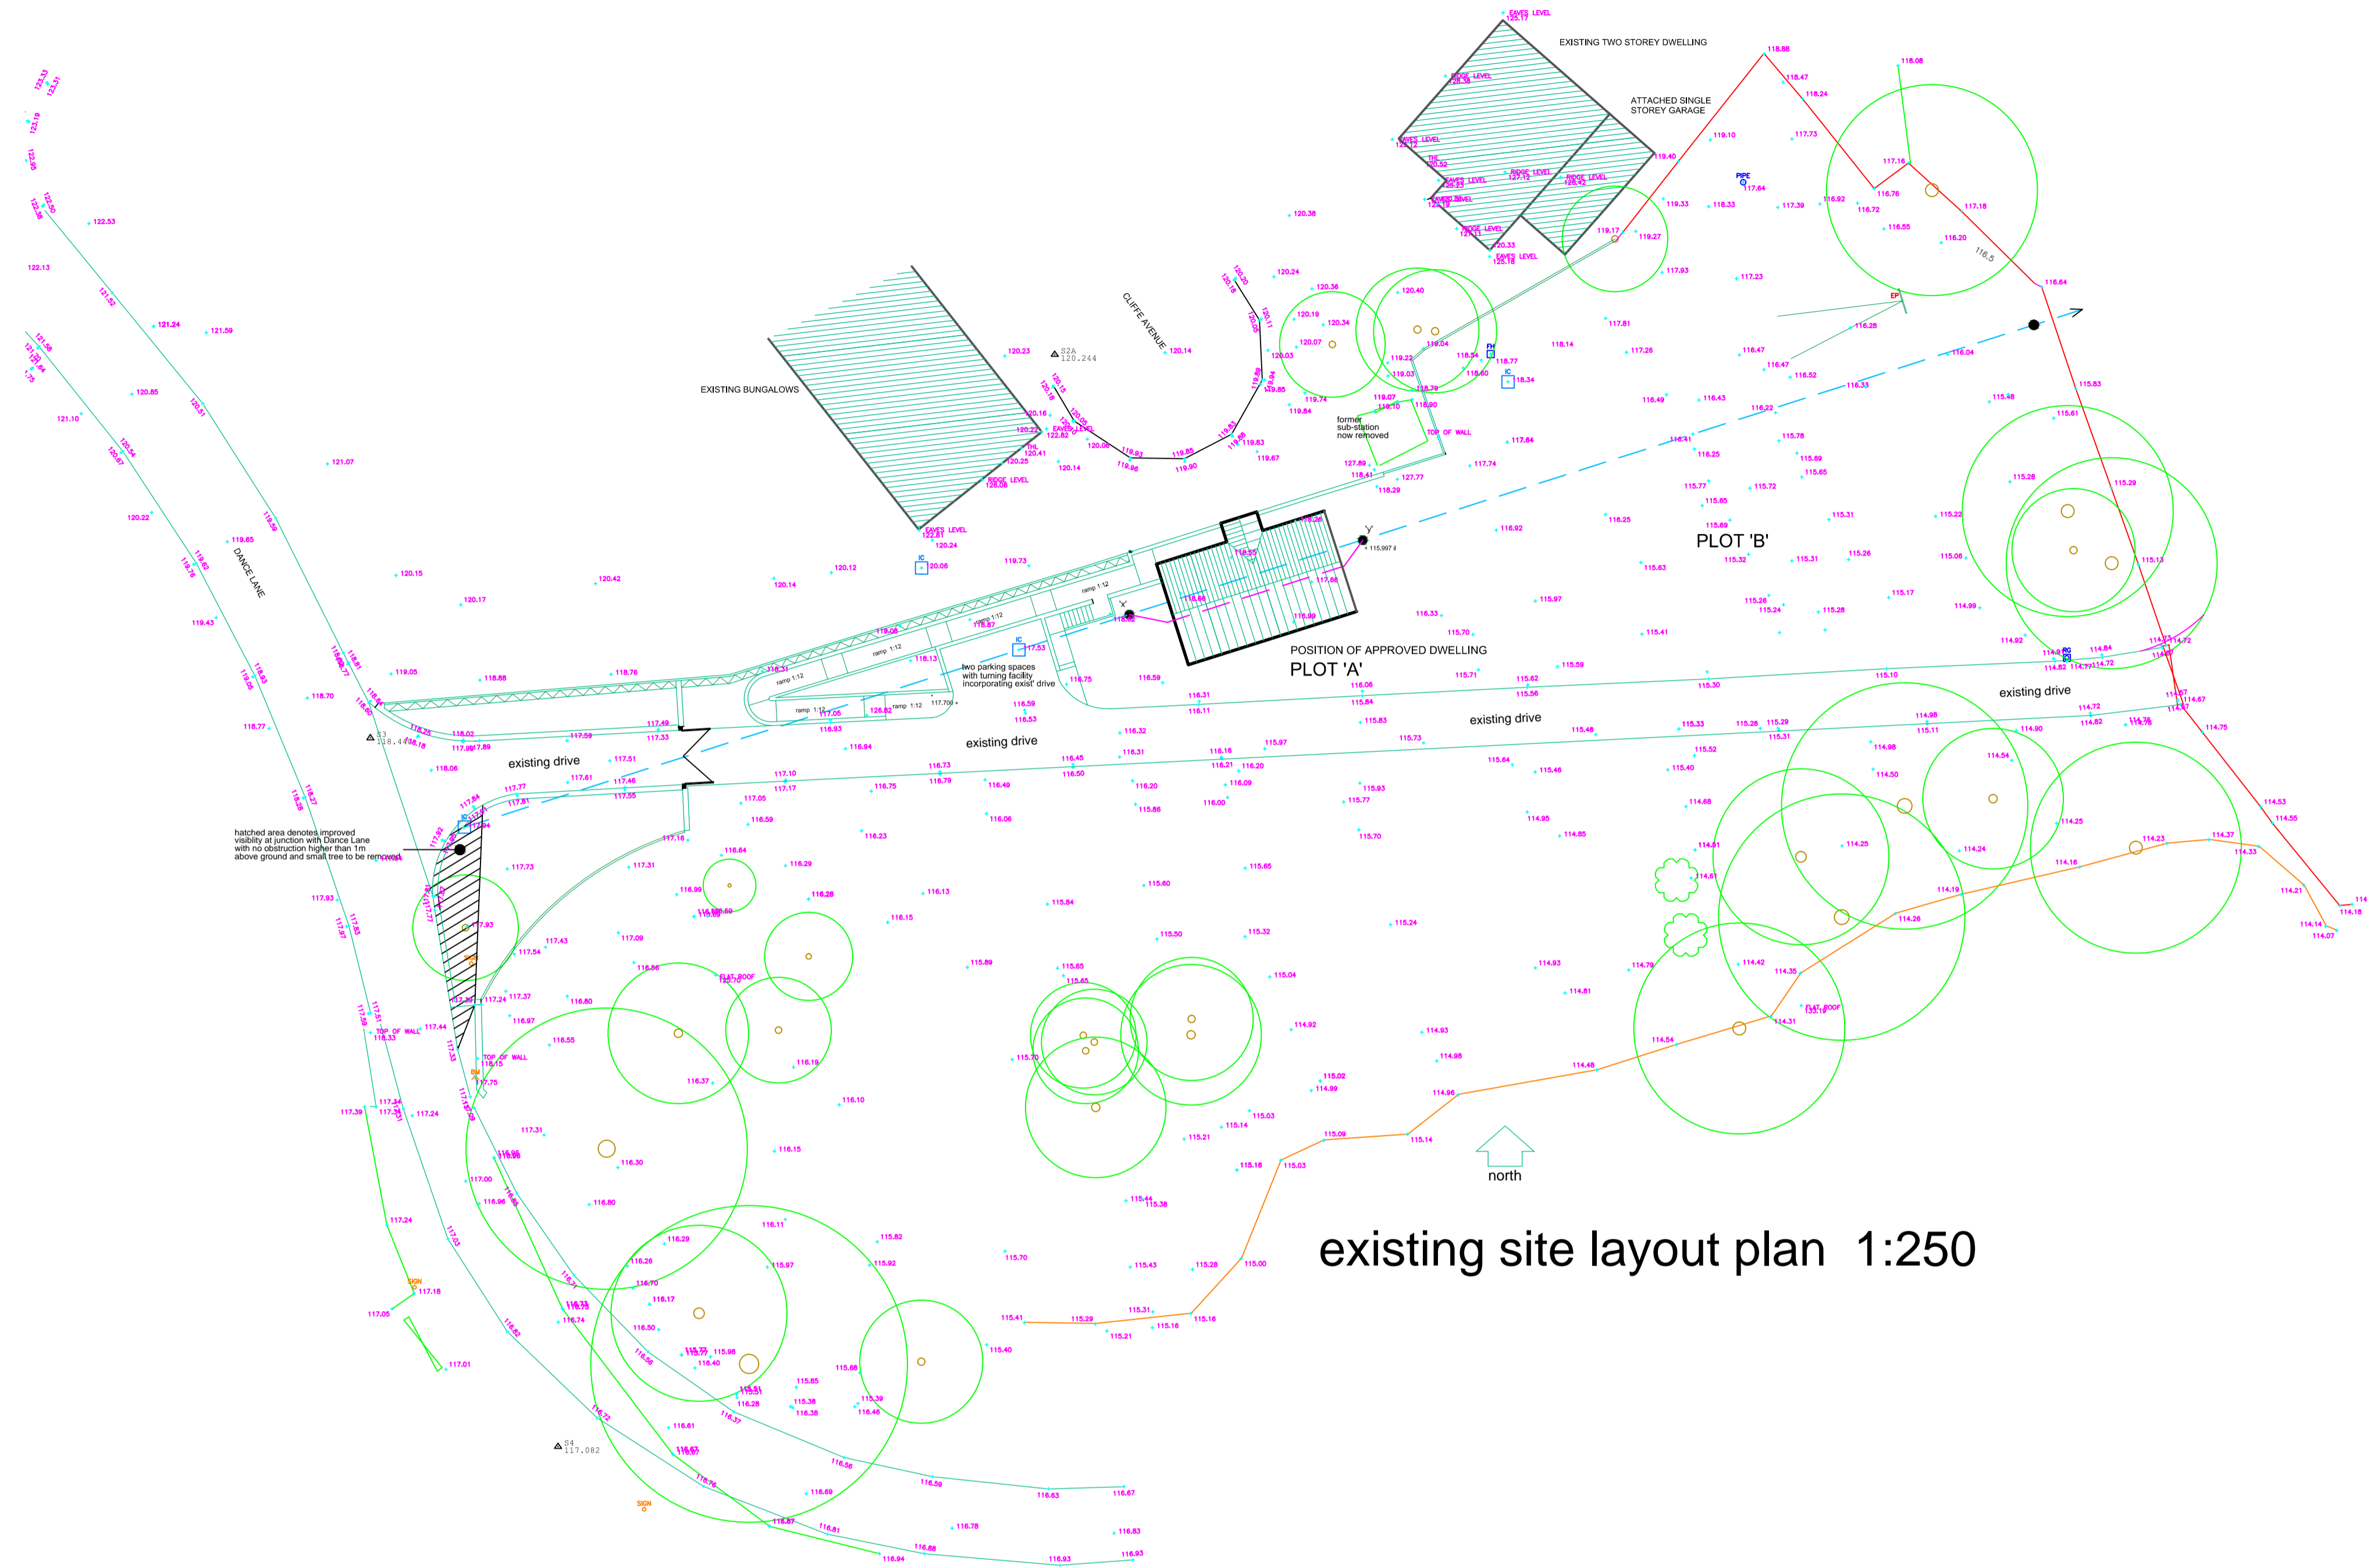


images to show the scale of the existing adjacent dwellings and the extant approval for the dwelling on plot A 1:250

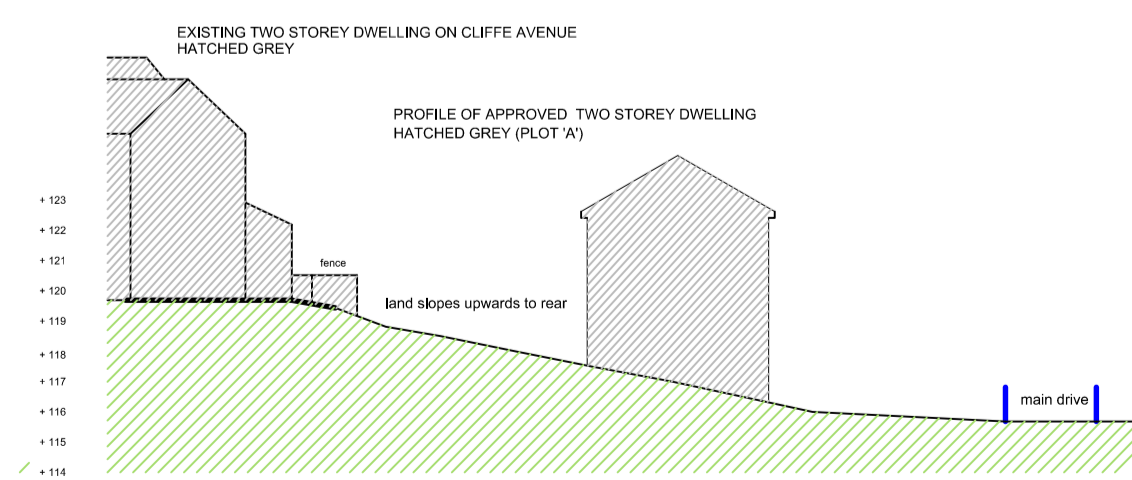

sectional elevation 'A - A'

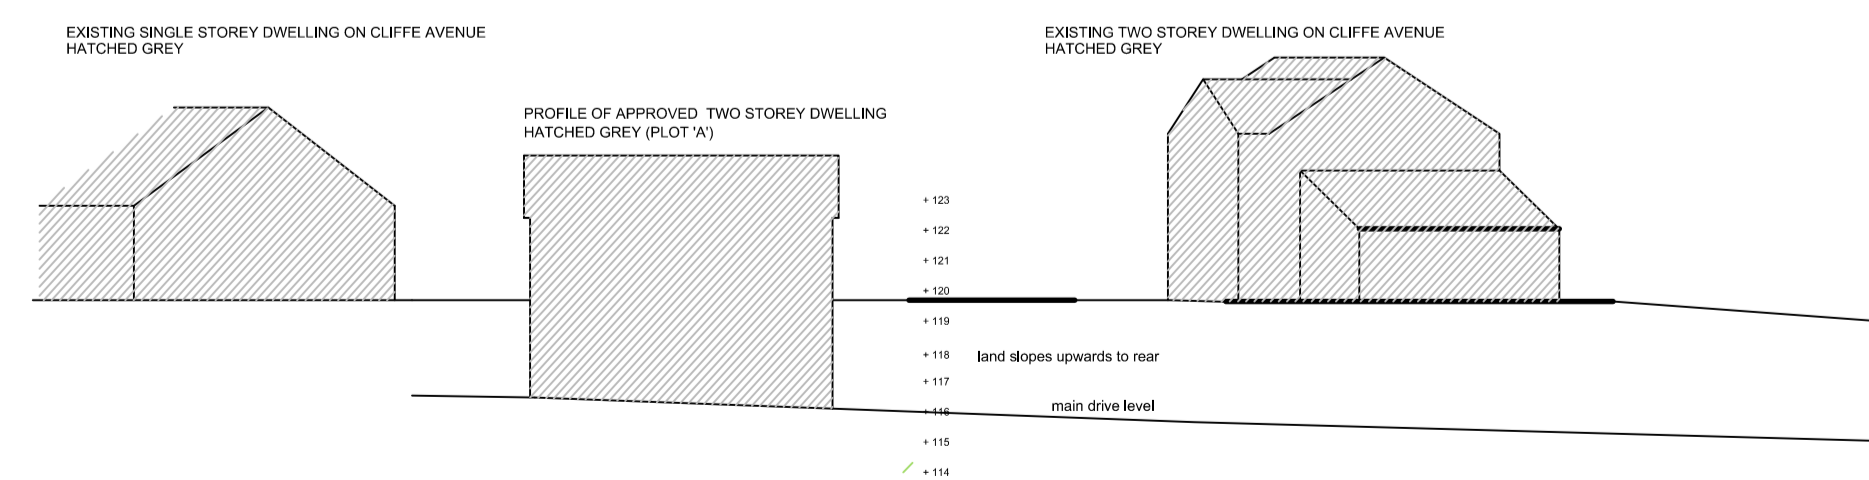

sectional elevation along main drive

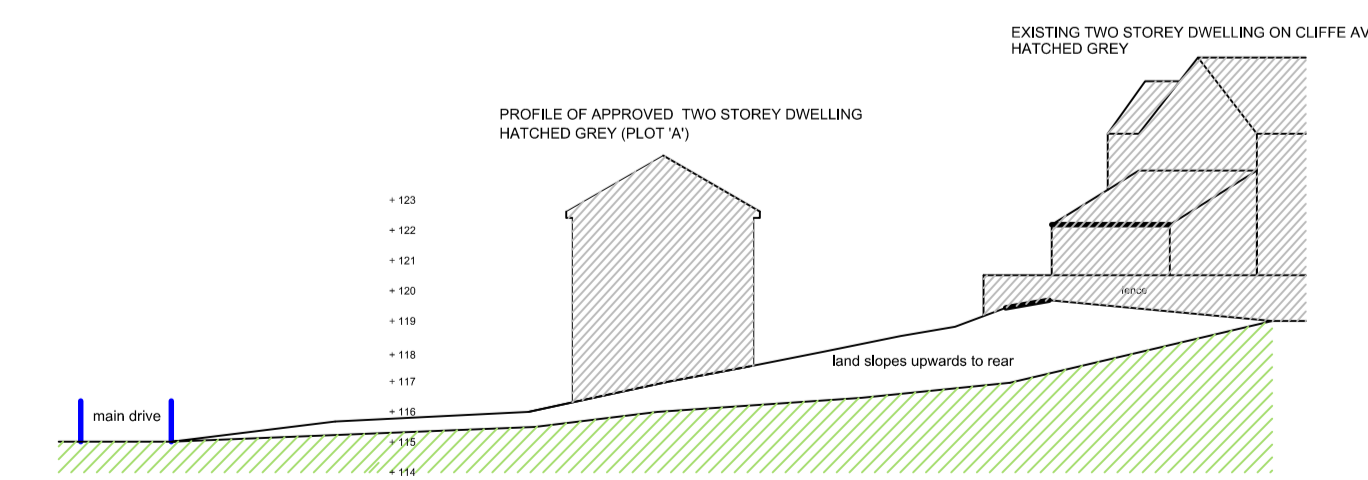

sectional elevation 'B - B'

REVISIONS

PETER DIMBERLINE Dip Arch, RIBA
CHARTERED ARCHITECT

2 TIPSEY COURT, STAINCROSS
 BARNSELY, S75 6FZ

tel/fax (01226) 390947
 email: pdimberline@tiscali.co.uk

CLIENT
 PDCA

PROJECT
 Proposed detached dwelling

LOCATION
 Plot 'B', Site off Dance Lane,
 Crane Moor, Barnsley

DRAWING
 Existing site layout and sectional
 elevations

SCALES 1:250 DATE Dec '21

DRWG No. 2021/08/01 DRAWN BY PD