





FRONT ELEVATION




REAR ELEVATION

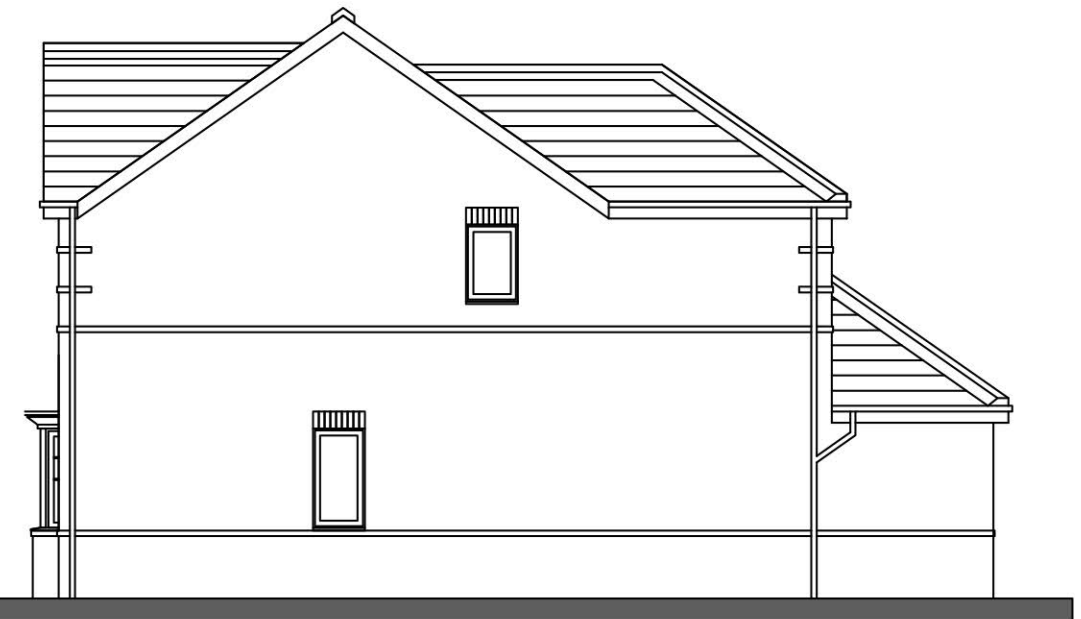

SIDE ELEVATION

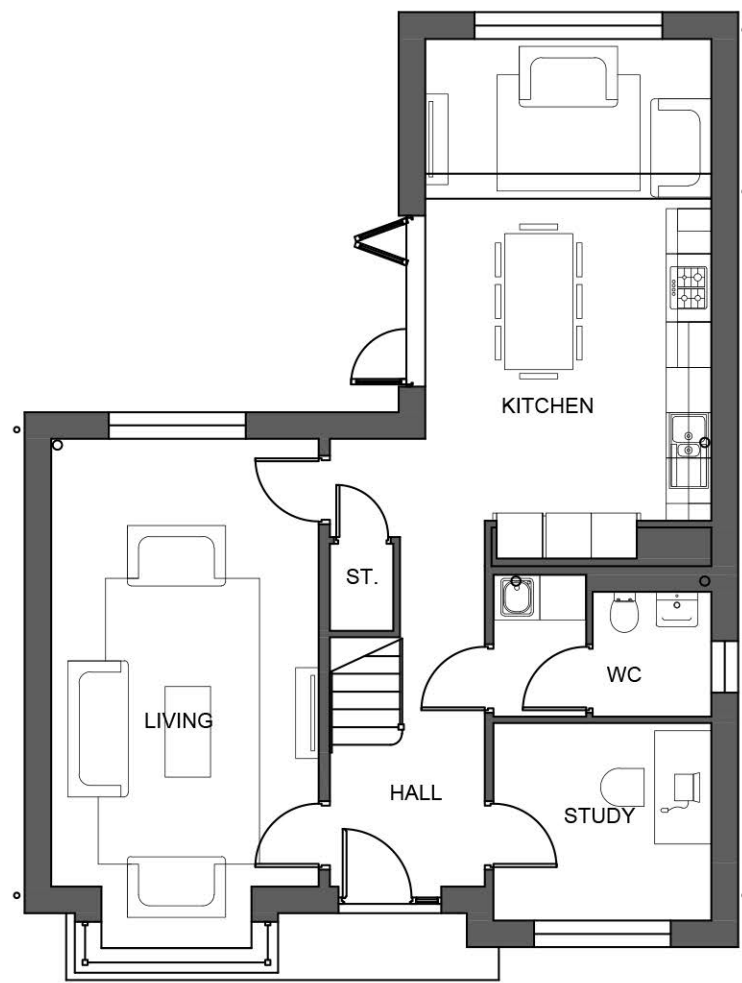

GROUND FLOOR PLAN

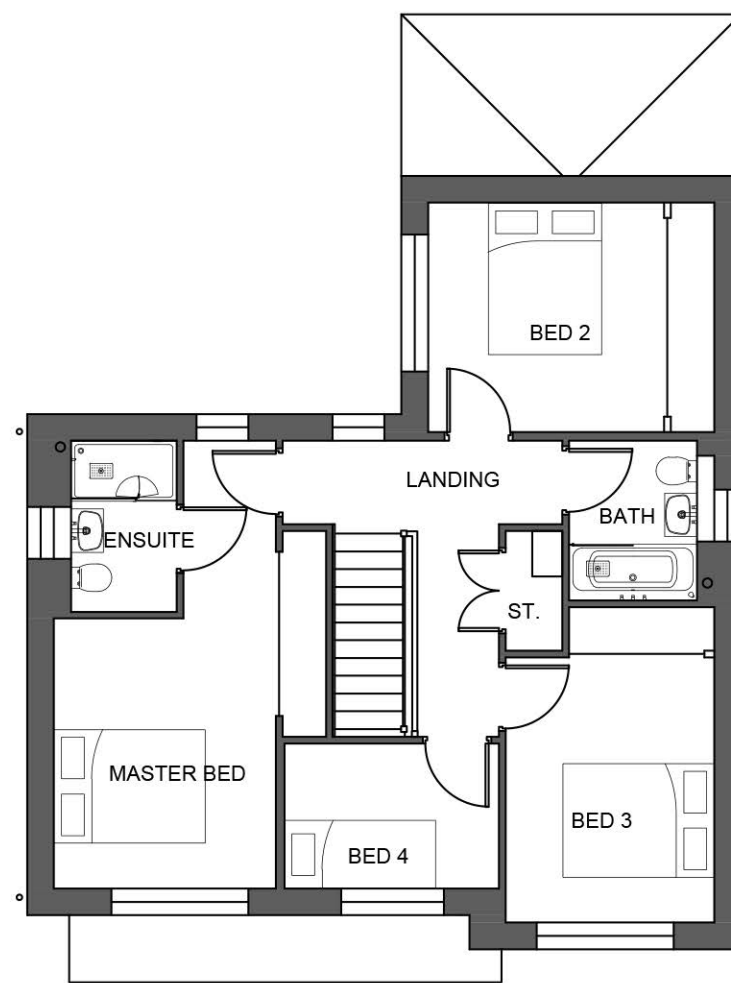

FIRST FLOOR PLAN



SIDE ELEVATION

Scaled @ 1:100



REV.	DESCRIPTION	BY:	DATE:

STEN
ARCHITECTURE

Suite 4, Unit 1,
Benton Office Park,
Bennett Avenue,
Horbury,
Wakefield,
WF4 5RA
Tel: 01924 669424

Web: www.sten-architecture.co.uk
Twitter: @STEN_arch
Facebook: [stenarchitecture](https://www.facebook.com/stenarchitecture)
LinkedIn: Sten Architecture

CLIENT:	AVANT homes		
TITLE:	Planning Drawings Ramsbury		
SCALE AT A3:	DATE:	DRAWN:	CHECKED:
1:100	06.08.18	TW	
PROJECT NO:	DRAWING NO:	REVISION:	
1821	1821.RBY.01		
SITE:	Hoyland Road Barnsley		