


Layout 1:50


SQUASH COURTS 1 & 2

LOBBY


Canopy Details
scales as shown

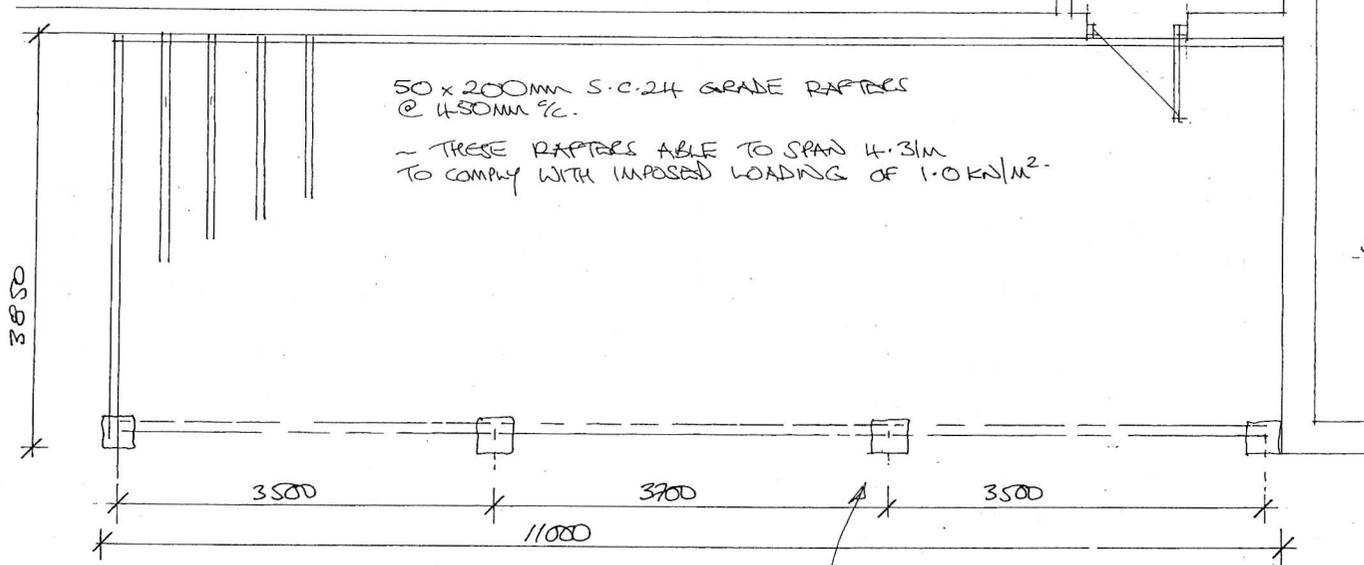

SQUASH COURT 5.

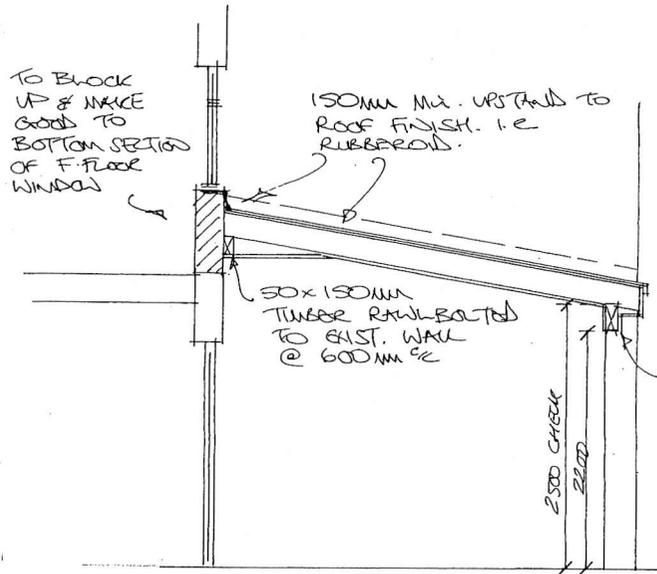

4 NO. PIERS - MASQUARAY @ SPANS SHOWN - OPTION TO PROVIDE OAK POSTS SET IN CONCRETE FOUND. * CHECK SUITABILITY OF SUPPORT FOR 50 x 200mm RAFTERS.

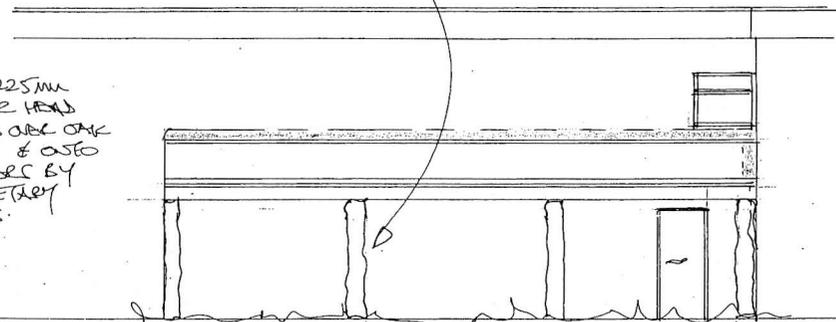

FLAT ROOF CONSTRUCTION :-

- RUBBEROID WATER PROOF FINISH ON;
- WATER PROOF DECKING SHEETS ON;
- 50 x 200mm S.C.24 GRADE RAFTERS @ 450mm \varnothing
- ~ THESE RAFTERS FIXED TO BOTH 50 x 150mm TIMBER RAW-BOLTED TO CASTING WALLING & ALSO FIXED TO 75 x 225mm HEAD.
- UNDERDRAINS RAFTERS WITH RE-CLAIMED FLOOR BOARDS AS FEATURE - ALSO TO HIDE ANY LIGHTING & ELECTRIC HEATING WIRING ETC.

Section 1:50

Elevation 1:100