



Typical New Side-Hung Outward Opening Window Plan Detail
1:5

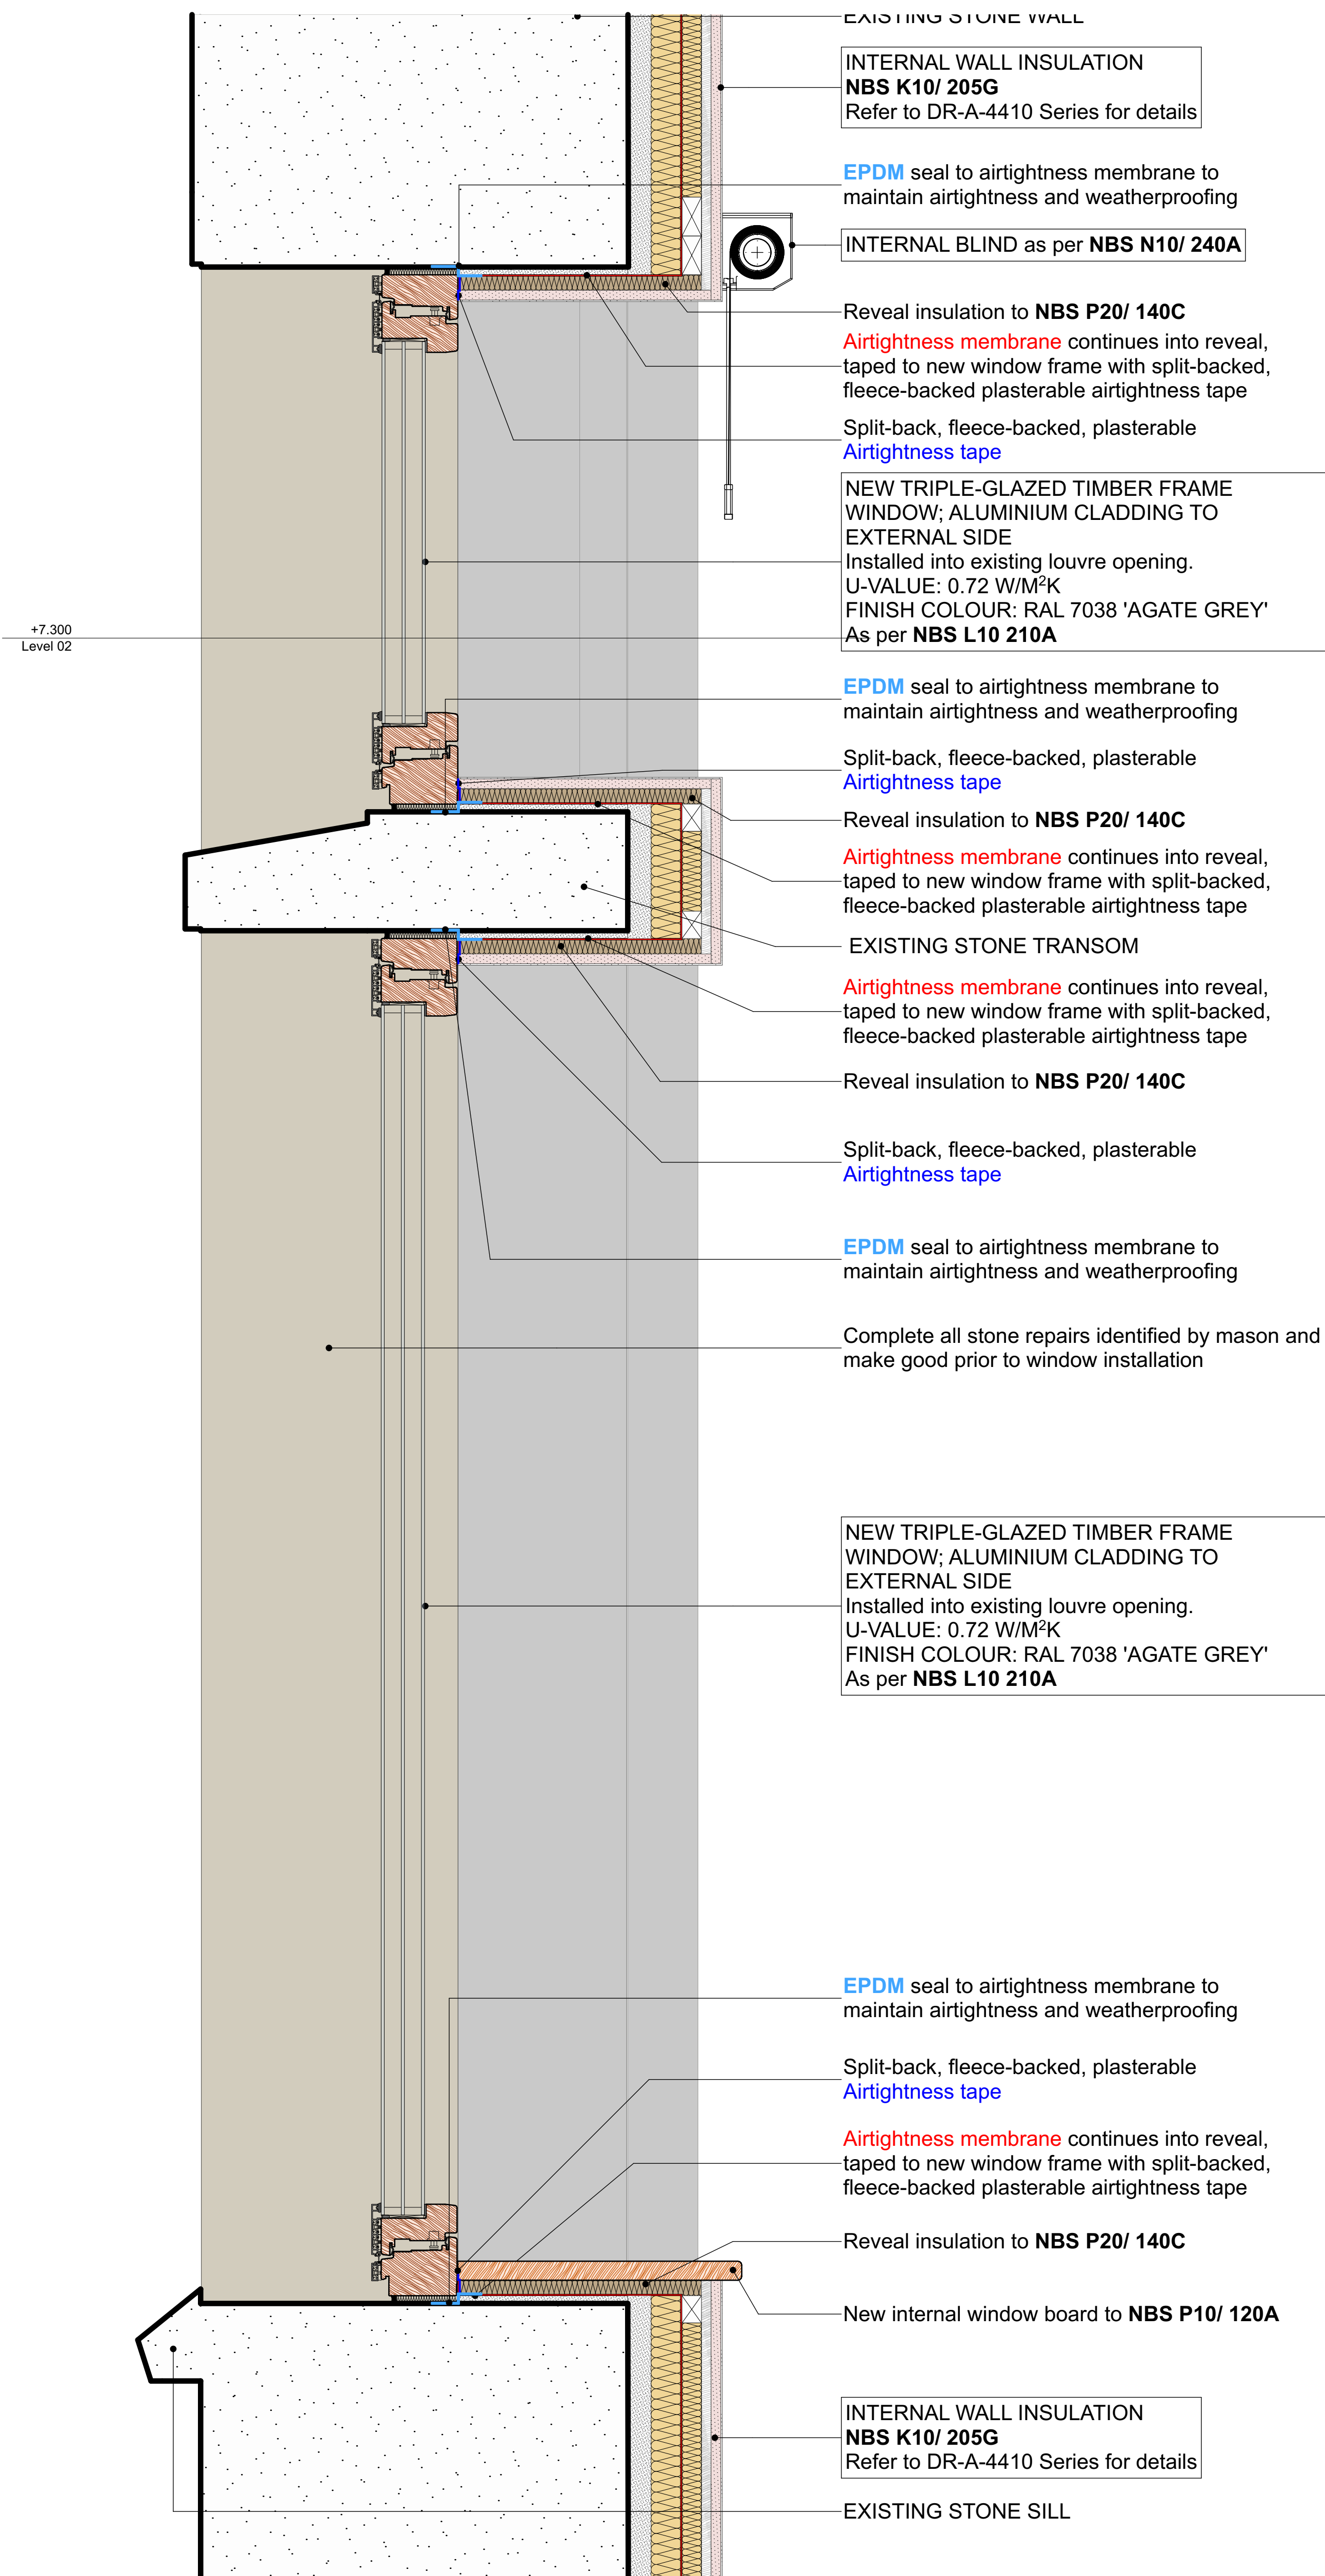

Typical New Side-Hung Outward Opening Window Section Detail
1:5

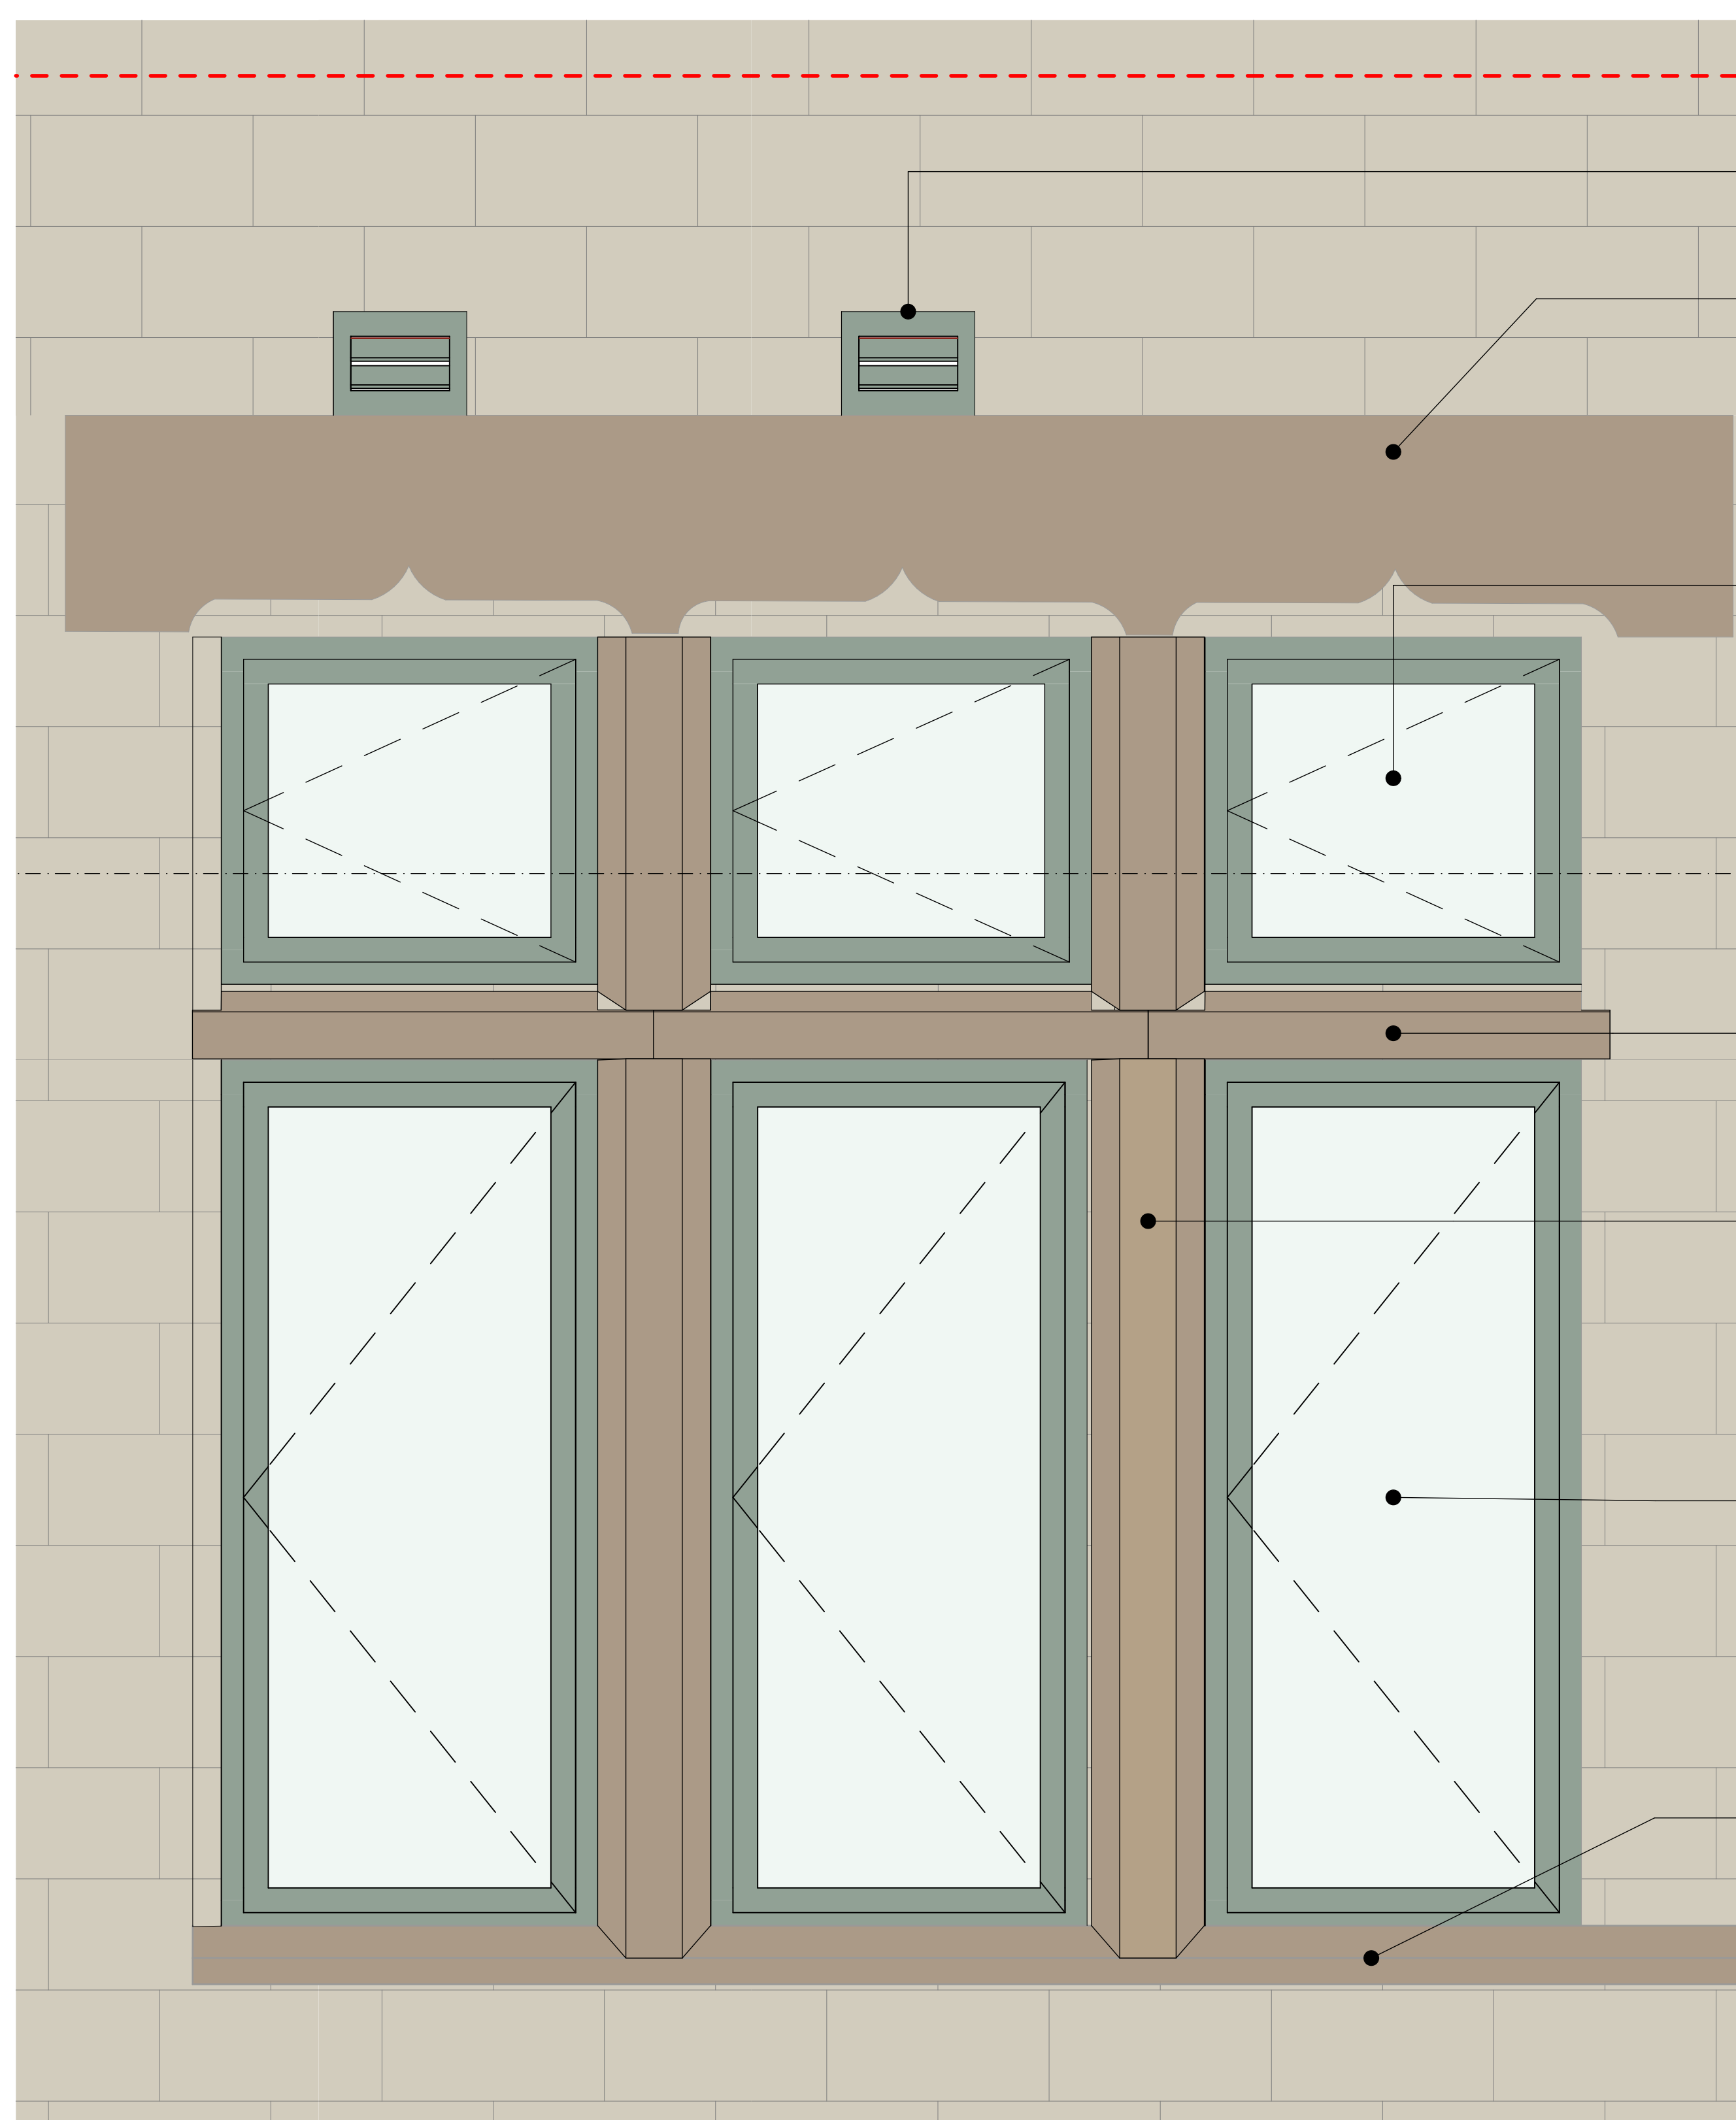

Typical New Window Installed Into Existing Opening: Side-Hung, Outward Opening Casement Window, Triple Glazed
1:10

- NEW VENTILATION LOUVRE
COLOUR: RAL 7038 'AGATE GREY'
As per NBS TBC
- EXISTING STONE WINDOW HEAD
- NEW TRIPLE-GLAZED TIMBER FRAME WINDOW
ALUMINIUM CLADDING TO EXTERNAL SIDE
Installed into existing louvre opening; refer to DR-A-3100 Existing Elevations drawing series and DR-A-3200 Demolition Elevations drawing series for reference;
U-VALUE: 0.72 W/M²K
FINISH COLOUR: RAL 7038 'AGATE GREY'
As per NBS L10 210A
- EXISTING STONE TRANSOM
- EXISTING STONE MULLION
- NEW TRIPLE-GLAZED TIMBER FRAME WINDOW
ALUMINIUM CLADDING TO EXTERNAL SIDE
Installed into existing louvre opening; refer to DR-A-3100 Existing Elevations drawing series and DR-A-3200 Demolition Elevations drawing series for reference;
U-VALUE: 0.72 W/M²K
FINISH COLOUR: RAL 7038 'AGATE GREY'
As per NBS L10 210A
- EXISTING STONE CILL

NOTE TO PACKAGE 01 ROOF & FACADE WORKS STAGE 5 DRAWINGS:
Package 02 Internal Works shown for information only; refer to Contract Administrator's Schedule of Works for clarification of scope between Packages.

| | | |
|--|--------|------------|
| Discharge of planning conditions, Package 01 Roof & Facade Works Stage 5 Drawing Set | CG, JW | 09/09/2023 |
|--|--------|------------|

| Rev | Description | Drawn | Checked | Date |
|-----|-------------|-------|---------|------|
| | | | | |



Barnsley Metropolitan Borough Council
BARNSELEY Metropolitan Borough Council Currie & Brown

Barnsley Levelling Up Fund NAWE
St. Mary's Place

Proposed New Window Details

| | |
|-------------------------------|-----------------------------------|
| Originator project ref: 23648 | Purpose of Issue: Stage 5 |
| Scales: 1:5, 1:10 | Revision description: Contractual |
| Paper size: A0 | |

| | | | | | | | |
|--------------------------|------------|--------|-------|------|------|--------|----------|
| project | originator | volume | level | type | rate | number | revision |
| BALU-BBA-NV-XX-DR-A-7751 | | | | | | | P01 |