


GENERAL NOTES:

Drawing copywrite of DS&L Property Consulting Ltd.


Dimensions should be checked and verified on site prior to any construction or alteration.



PROPOSED NORTH ELEVATION

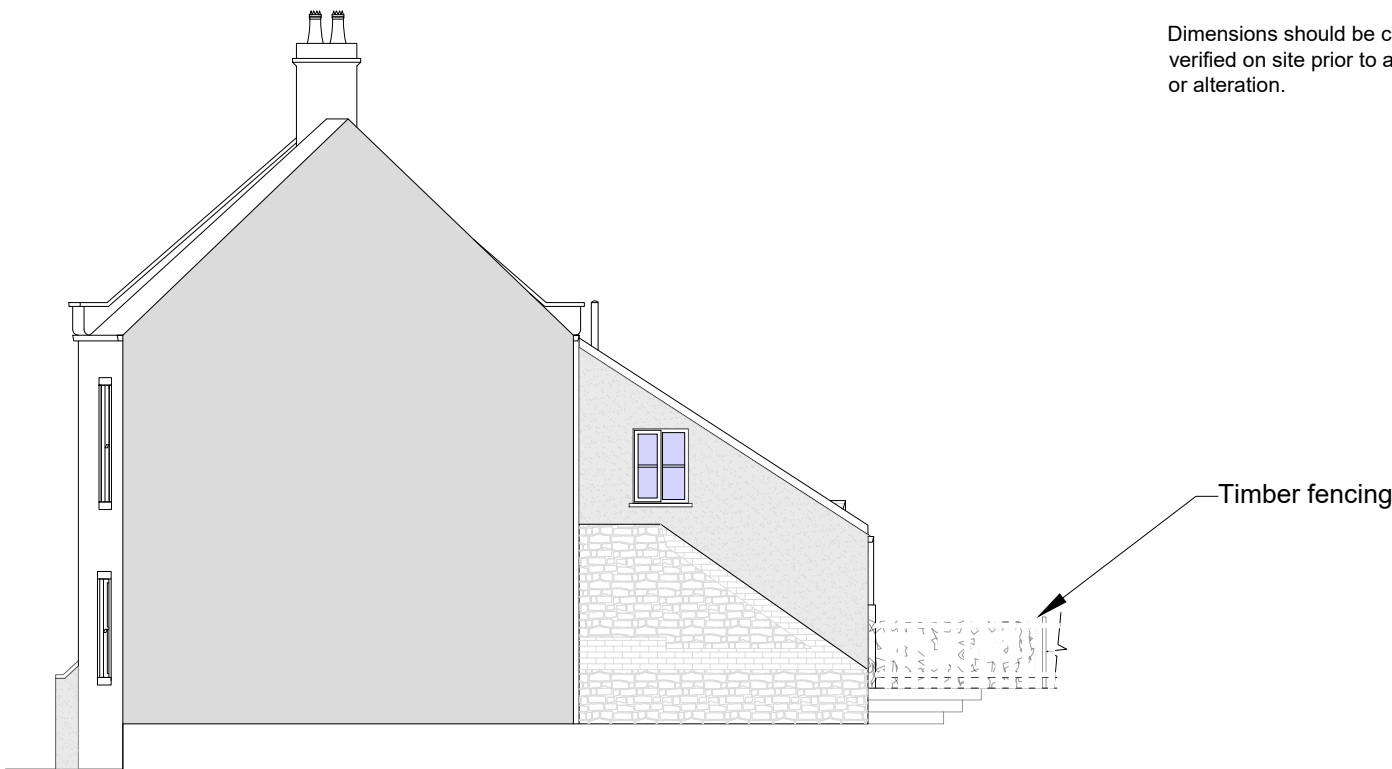

PROPOSED WEST ELEVATION

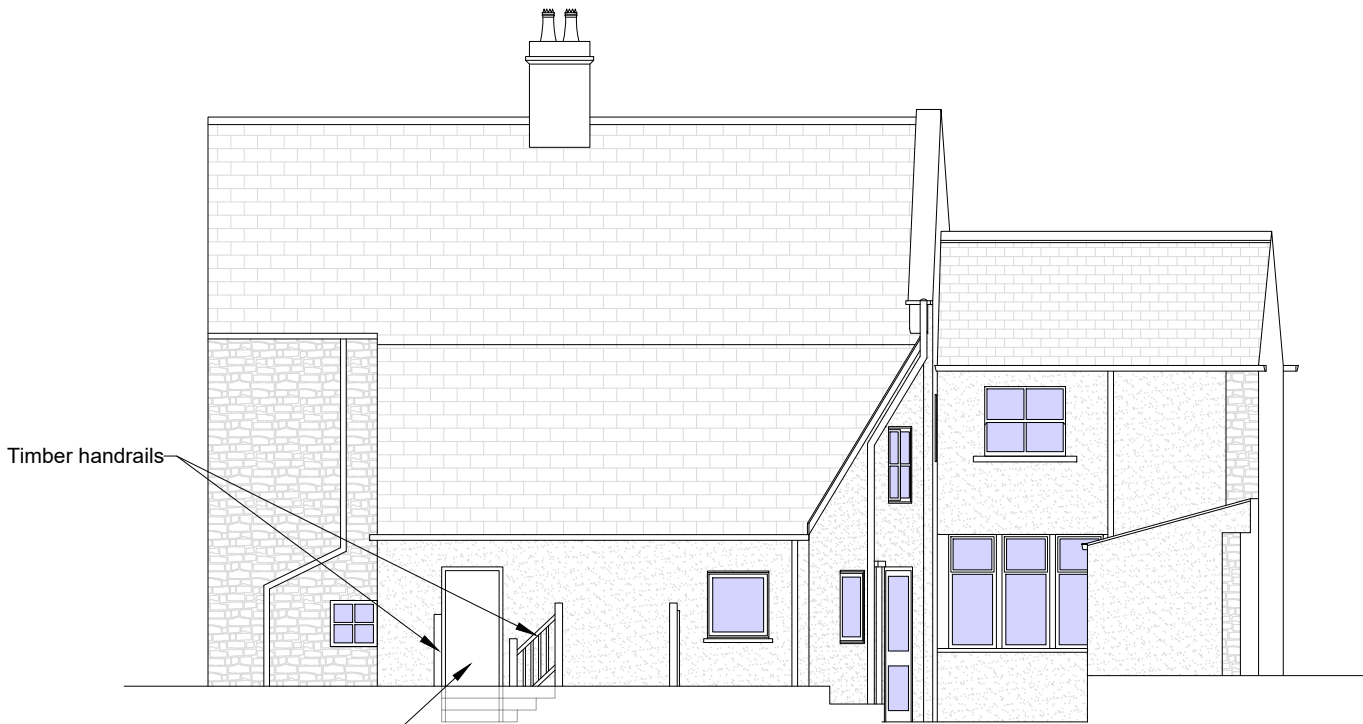

PROPOSED SOUTH ELEVATION



PROPOSED EAST ELEVATION

1:100
0 2 4 6 8 10
m

Site Address:			
1 Maltkiln Row, Cawthorne, Barnsley, S75 4HH			
Project:			
Refurbishment and Formation of Flats			
Drawing title:			
Proposed Elevations			
Status:			Date:
Planning			September 2023
Project no:	Drawing no:	Revision:	Scale:
DSA-FP-1MR 05	-	-	1:100@A3