




Legend

— Fastned Lease Boundary

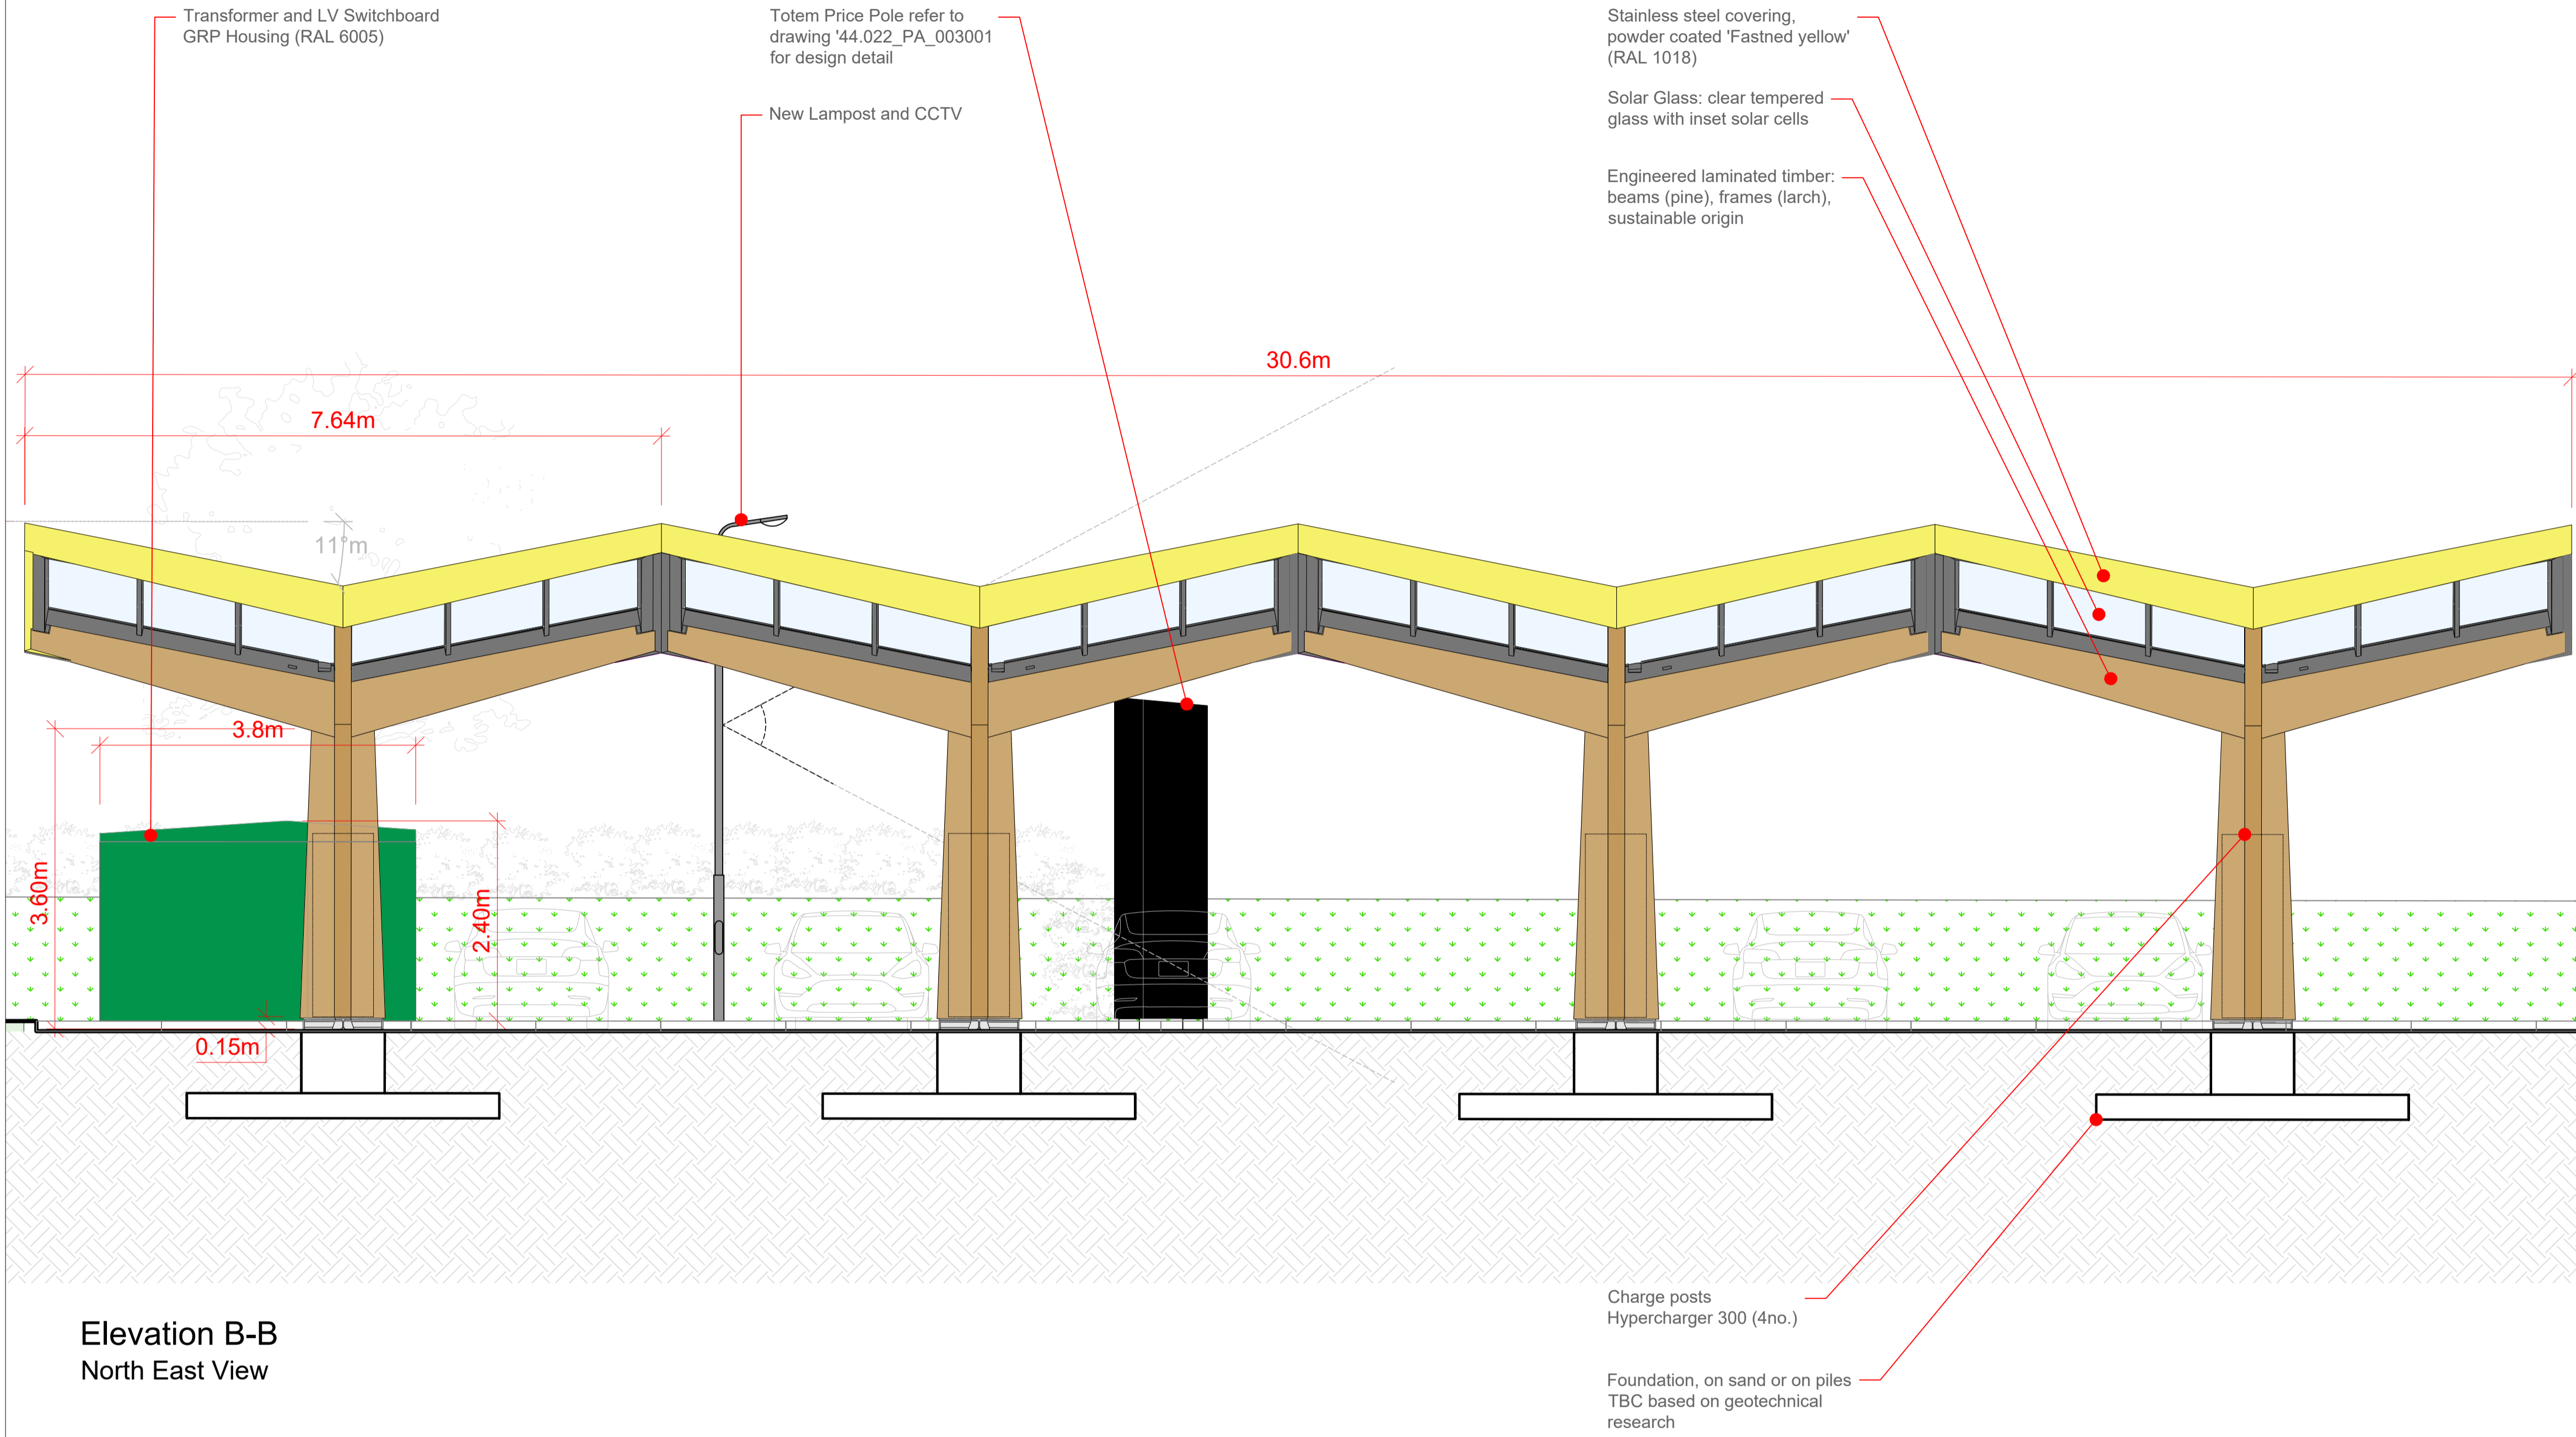

Elevation B-B
North East View

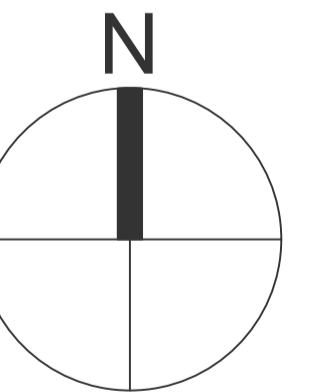

Builder:	FASTNED 		Fastned UK Ltd. 1st Floor 3 Bath Place London EC2A 3DR
Project:	IBIS Barnsley		
Phase:	Planning Application		
Edition:	New Proposal Fastned, Elevation B-B		
Drawing Nr:	44.022_PA_002002	Date: April 2022	
Scale:	1:50@A1 (1:100@A3)		
Paper Size:	A1		
Illustrator:	CL	Geoc.:	