


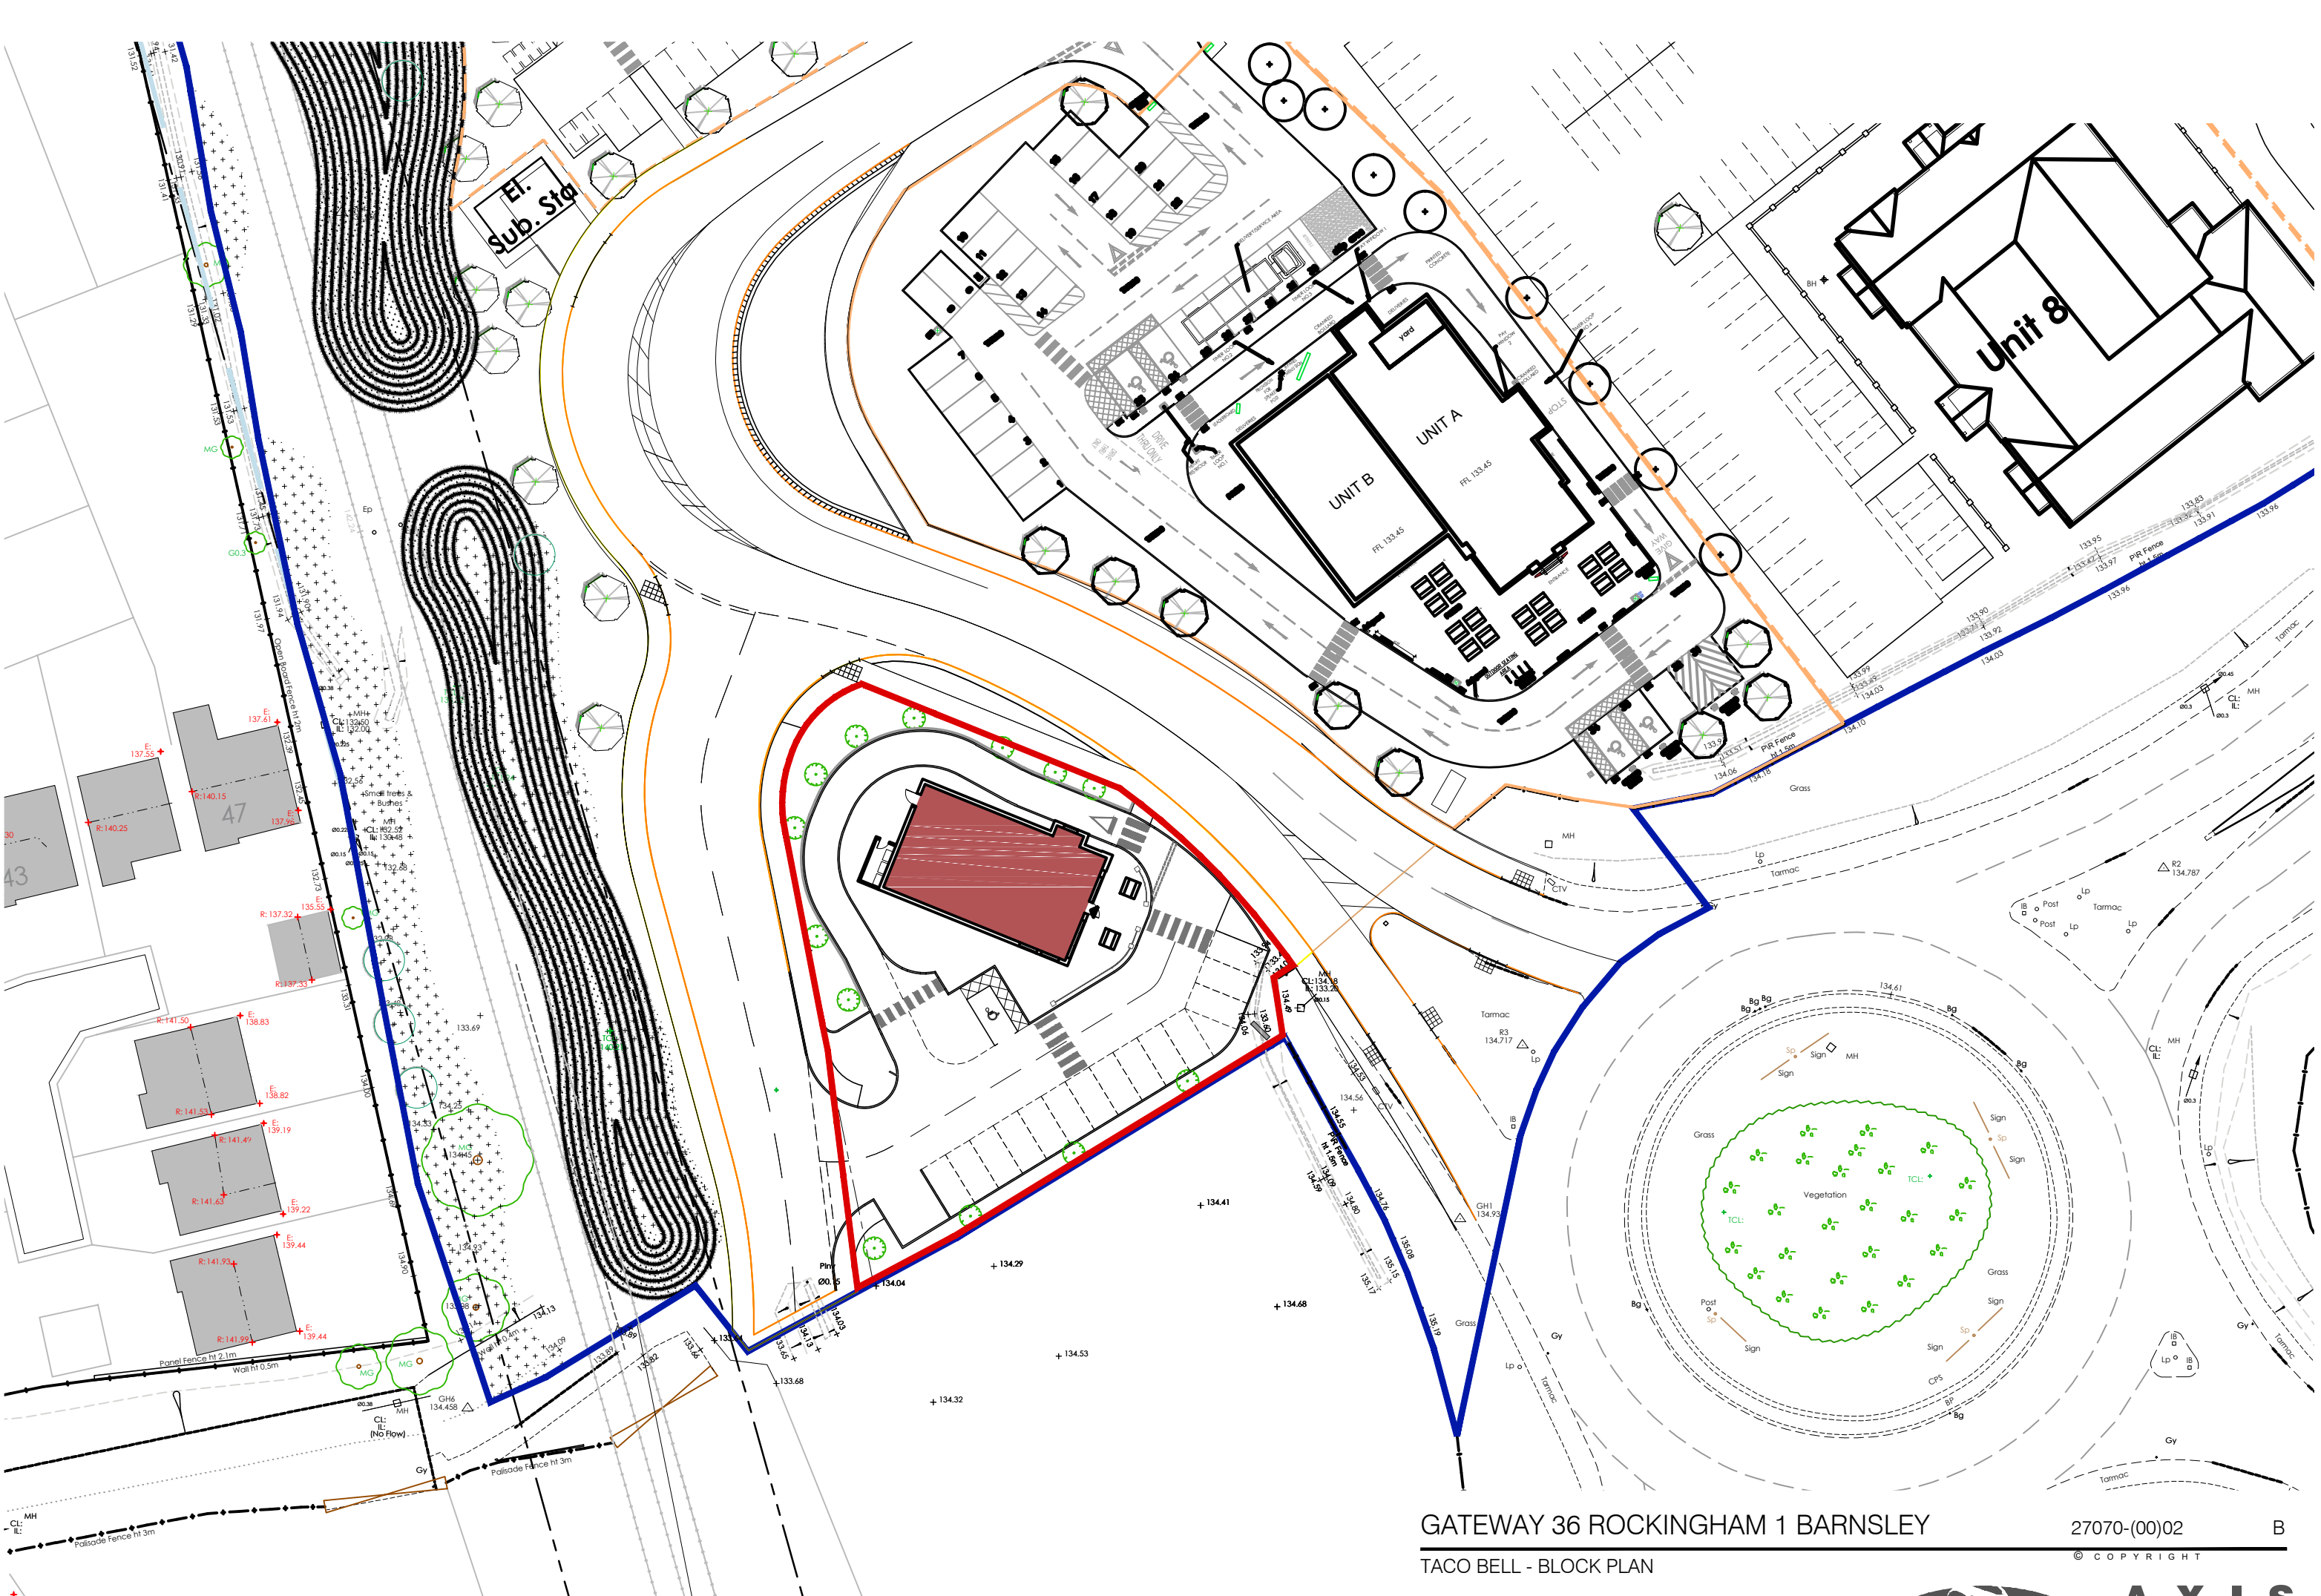

GATEWAY 36 ROCKINGHAM 1 BARNSELY

TACO BELL - BLOCK PLAN

27070-(00)02

B

© COPYRIGHT

TALBOT CHAMBERS 2-6 NORTH CHURCH STREET SHEFFIELD S1 2DH
TEL 0114 2490944 FAX 0114 2490966 www.axis-architecture.com
SCALE 1:500

