



REAR ELEVATION (1:50)

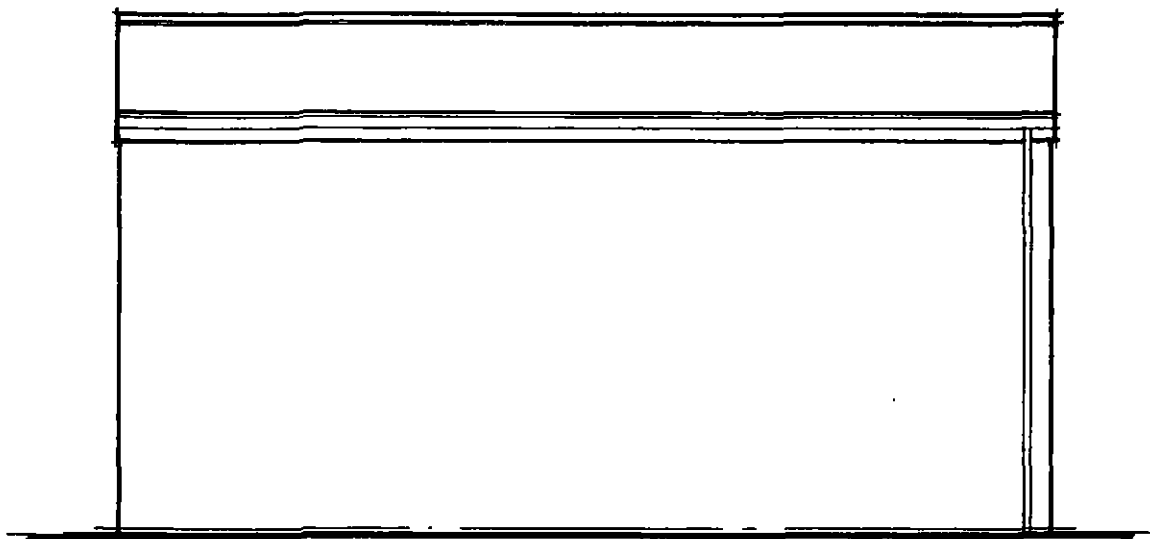


SIDE ELEVATION (1:50)

**PROPOSED DETACHED GARAGE AT
11 APPLEBY CLOSE DARTON BARNLSLEY FOR
MR. D. CROSSLAND - TEL. 07921 845162**

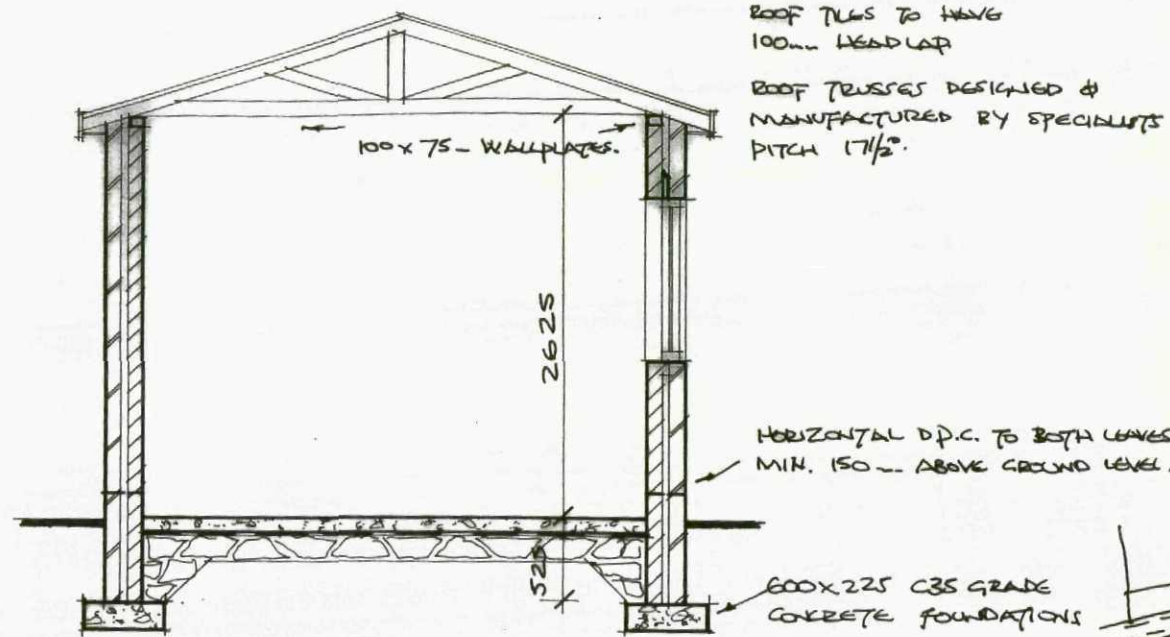


SECTION A-A (1:50)

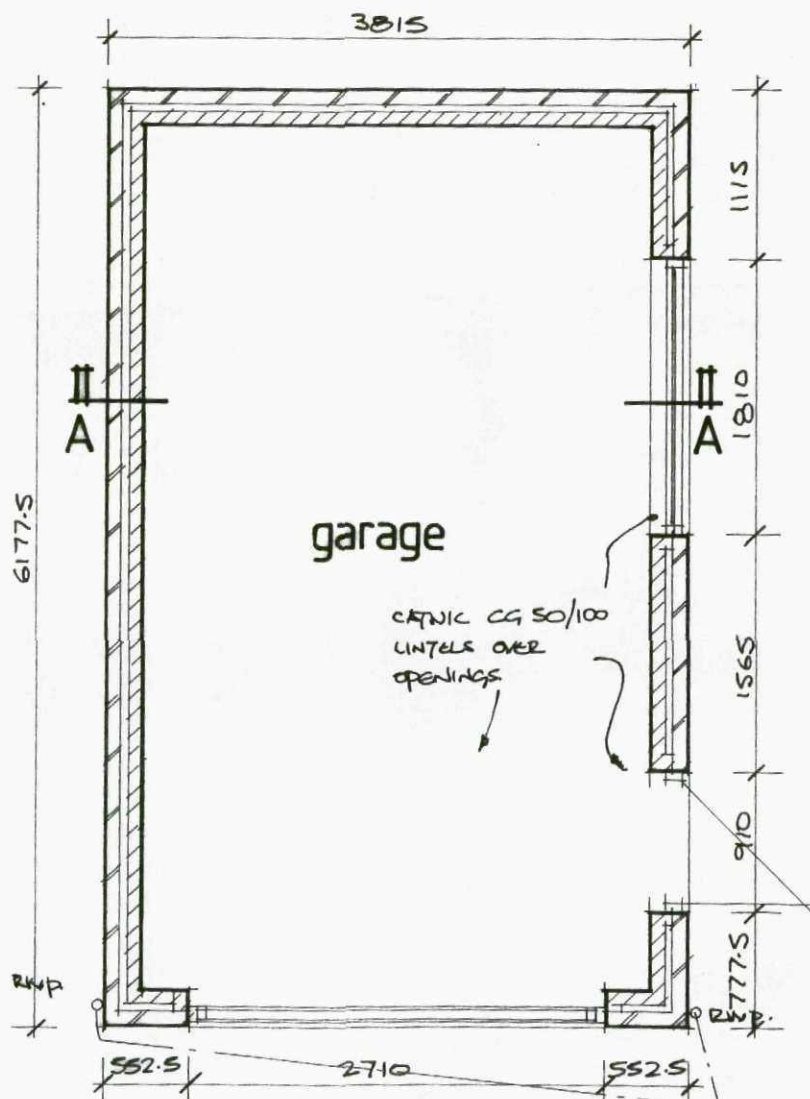


LAYOUT PLAN (1:50)

LOCATE BRANCH DRAIN FROM RWP AT CORNER OF DWELLING & MAKE CONNECTION.

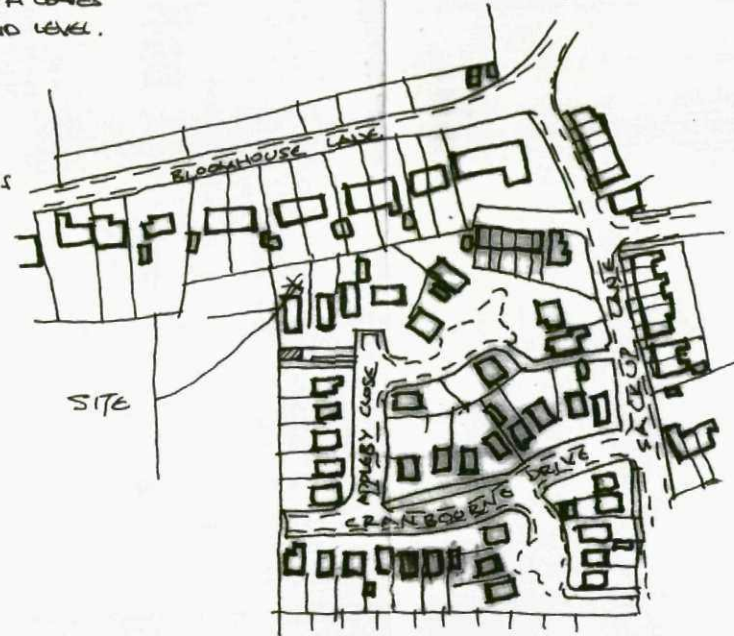


LOCATION PLAN 1/2500 approx.

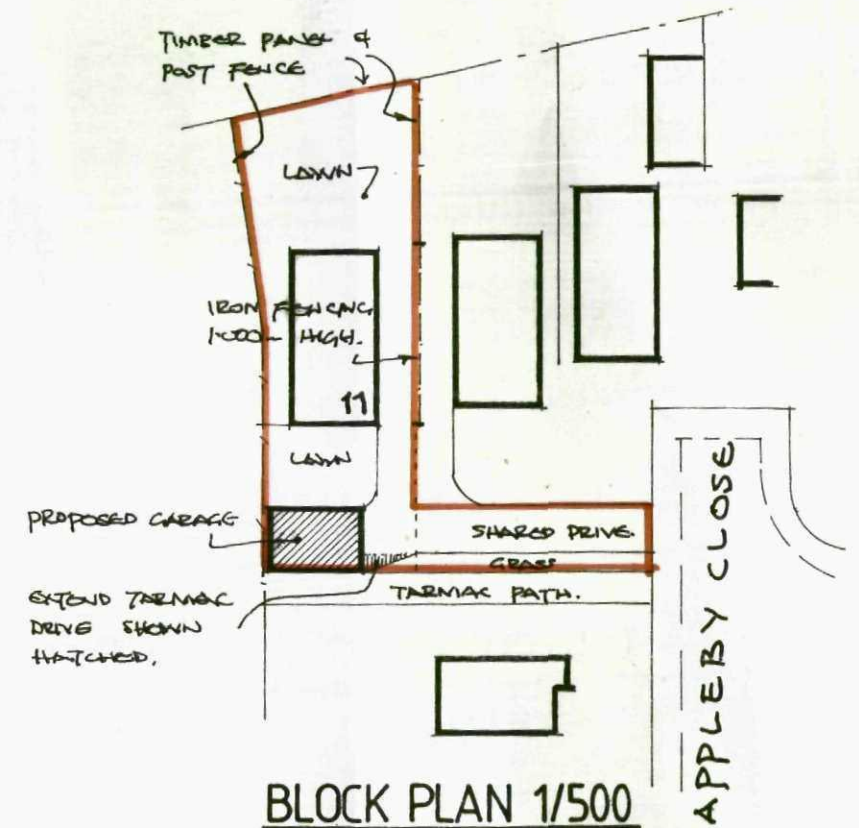

BLOCK PLAN 1/500



SIDE ELEVATION (1:50) (OTHER SIDE DITTO WITHOUT OPENINGS)

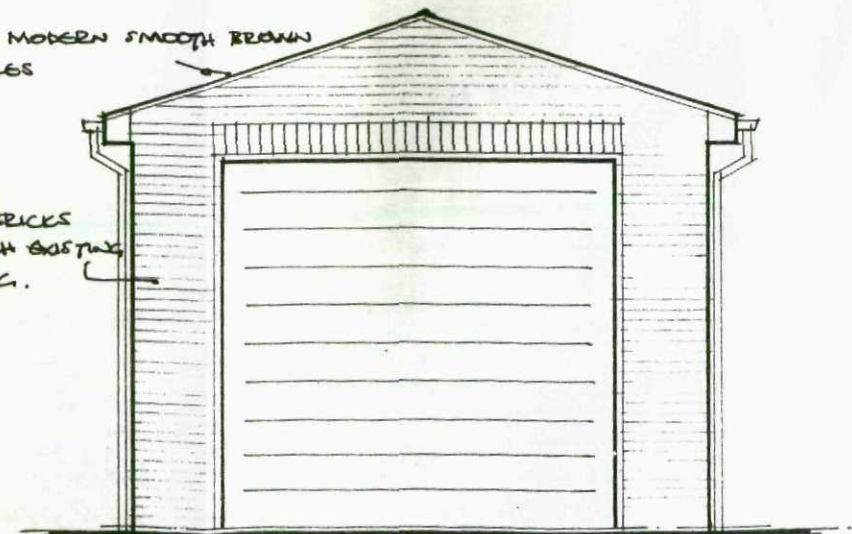

FRONT ELEVATION (1:50) (REAR ELEVATION DITTO WITHOUT DOOR OPENING)