



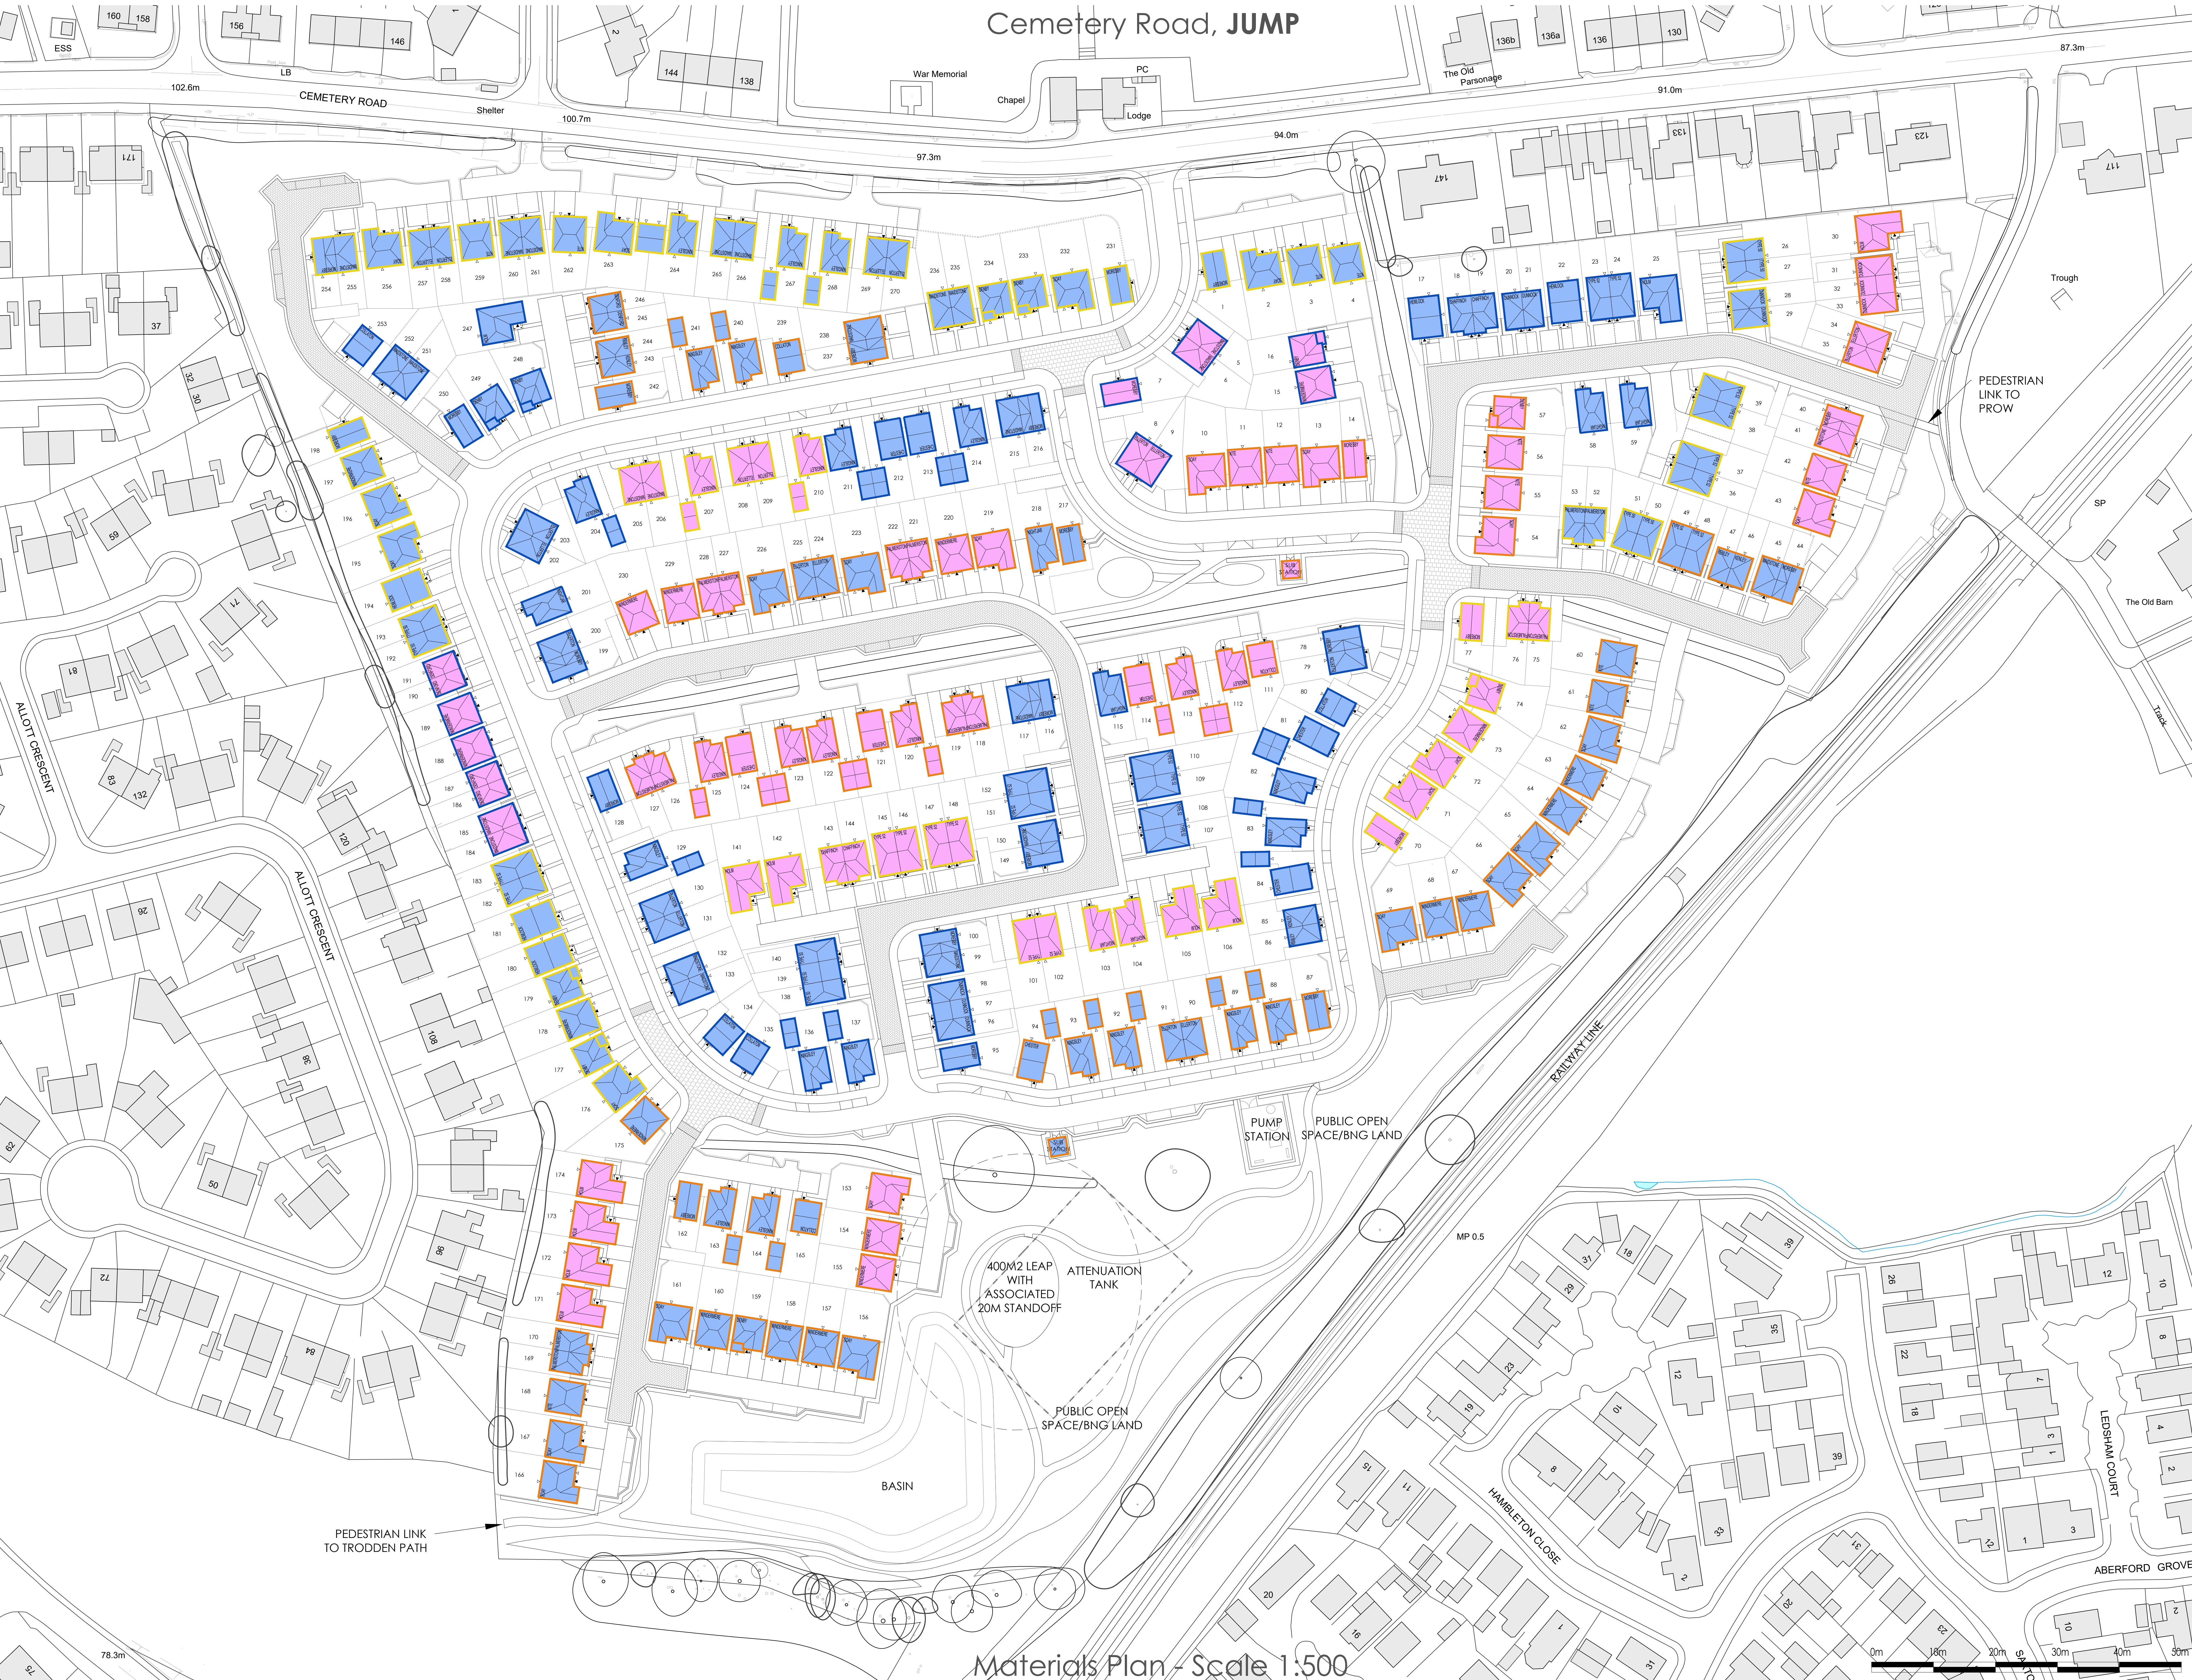

Cemetery Road, JUMP

ISSUE FOR PLANNING

- NOTES:
- 1. ALL DIMENSIONS ARE IN MILLIMETRES, UNLESS STATED OTHERWISE.
 - 2. DO NOT SCALE FROM THIS DRAWING.
 - 3. ALL DIMENSIONS TO BE VERIFIED ON SITE BEFORE CONSTRUCTION COMMENCES.
 - 4. EXISTING SERVICE RUNS TO BE VERIFIED BY SITE INSPECTION.

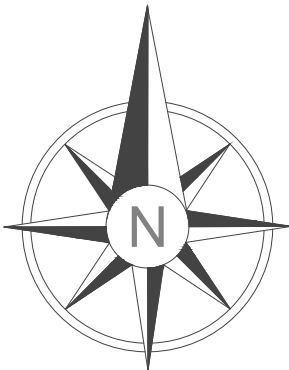

DRAWING LEGEND:

- RED MAIN BRICK WITH BUFF DETAIL BRICK
- RED MAIN BRICK WITH BUFF DETAIL BRICK
- BUFF MAIN BRICK WITH RED MAIN DETAIL BRICK
- GREY ROOF TILE
- RED ROOF TILE

Materials Plan - Scale 1:500

Rev	Description	Date

PARKER PEEL
ARCHITECTURAL

info@parkerpeel.co.uk www.parkerpeel.co.uk 01924 921 860

Client	Barratt Homes
Project	2604
Location	Cemetery Road, Jump

Title	Materials Plan
Drawn	JP
Checked	JP
Date	05/26