



SECOND FLOOR PLANNING
1 : 100




FIRST FLOOR PLANNING
1 : 100

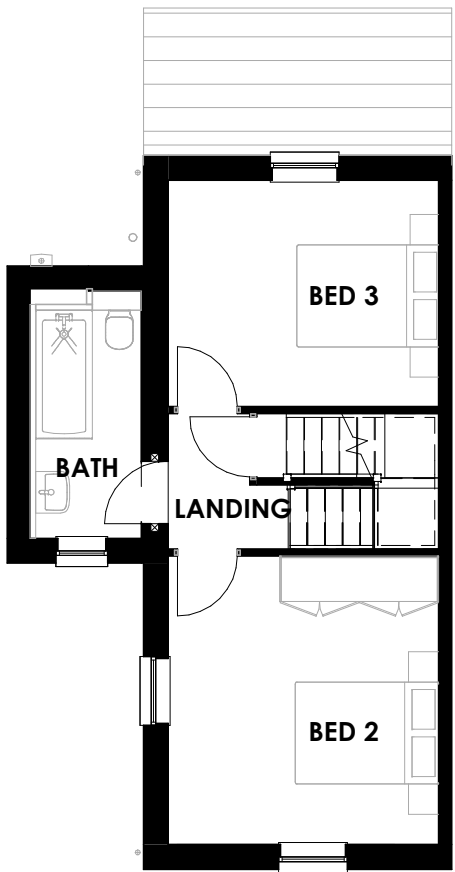

ELEVATION A PLANNING
1 : 100

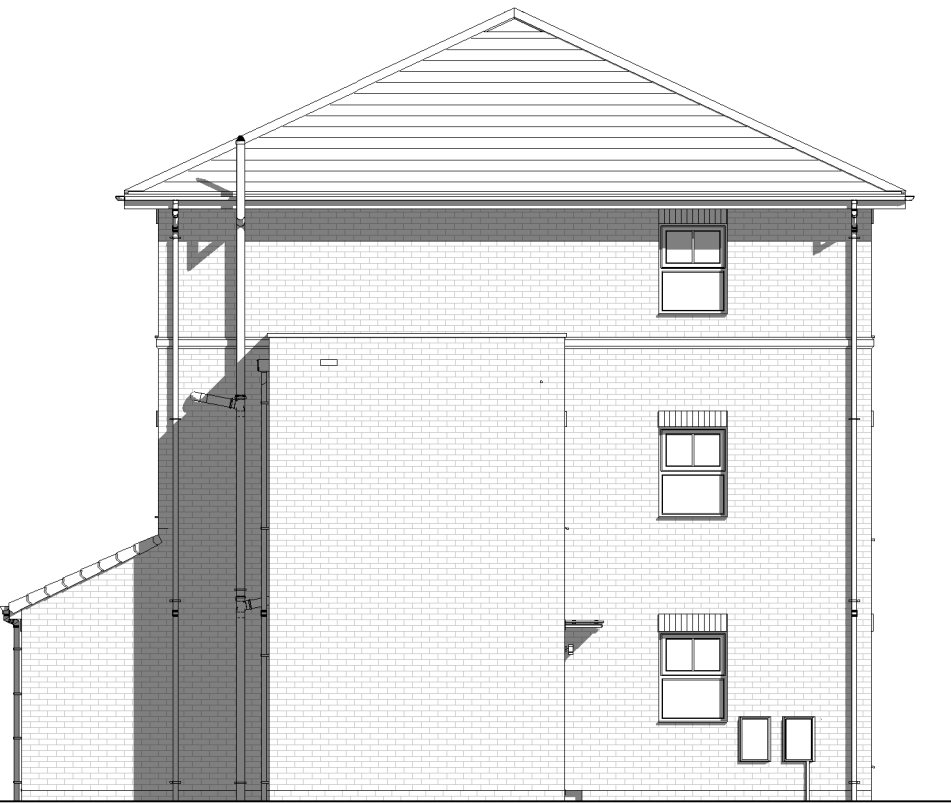

ELEVATION D PLANNING
1 : 100

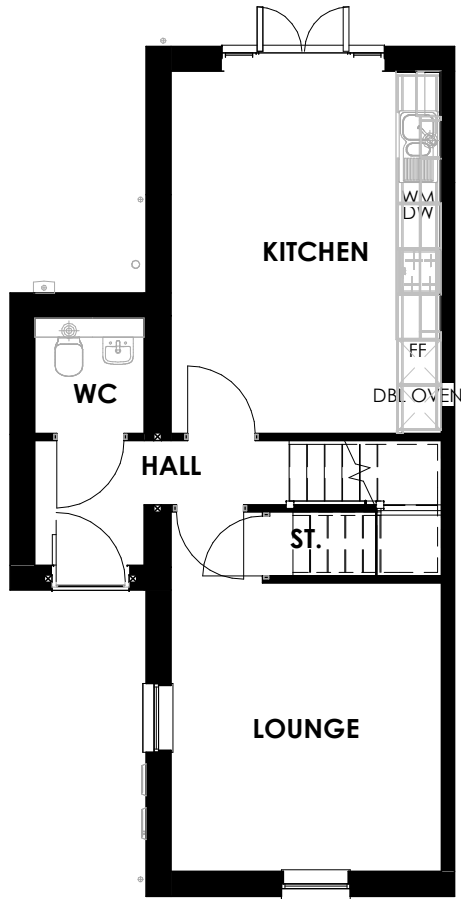

GROUND FLOOR PLANNING
1 : 100



ELEVATION C PLANNING
1 : 100



PLANNING 3D VIEW

Rev	Description	Date
-----	-------------	------



Strata Homes Limited, Quay Point, Lakeside, Doncaster, DN4 5PL
T 01302 308508 www.stratahomes.co.uk

scale @A3- 1 : 100 | drawn- LS | date: Issue Date

Project: M3-100

Drawing: PLANNING DRAWING

DWG No: 01	Rev:
------------	------