


Ground Floor.
1 : 50

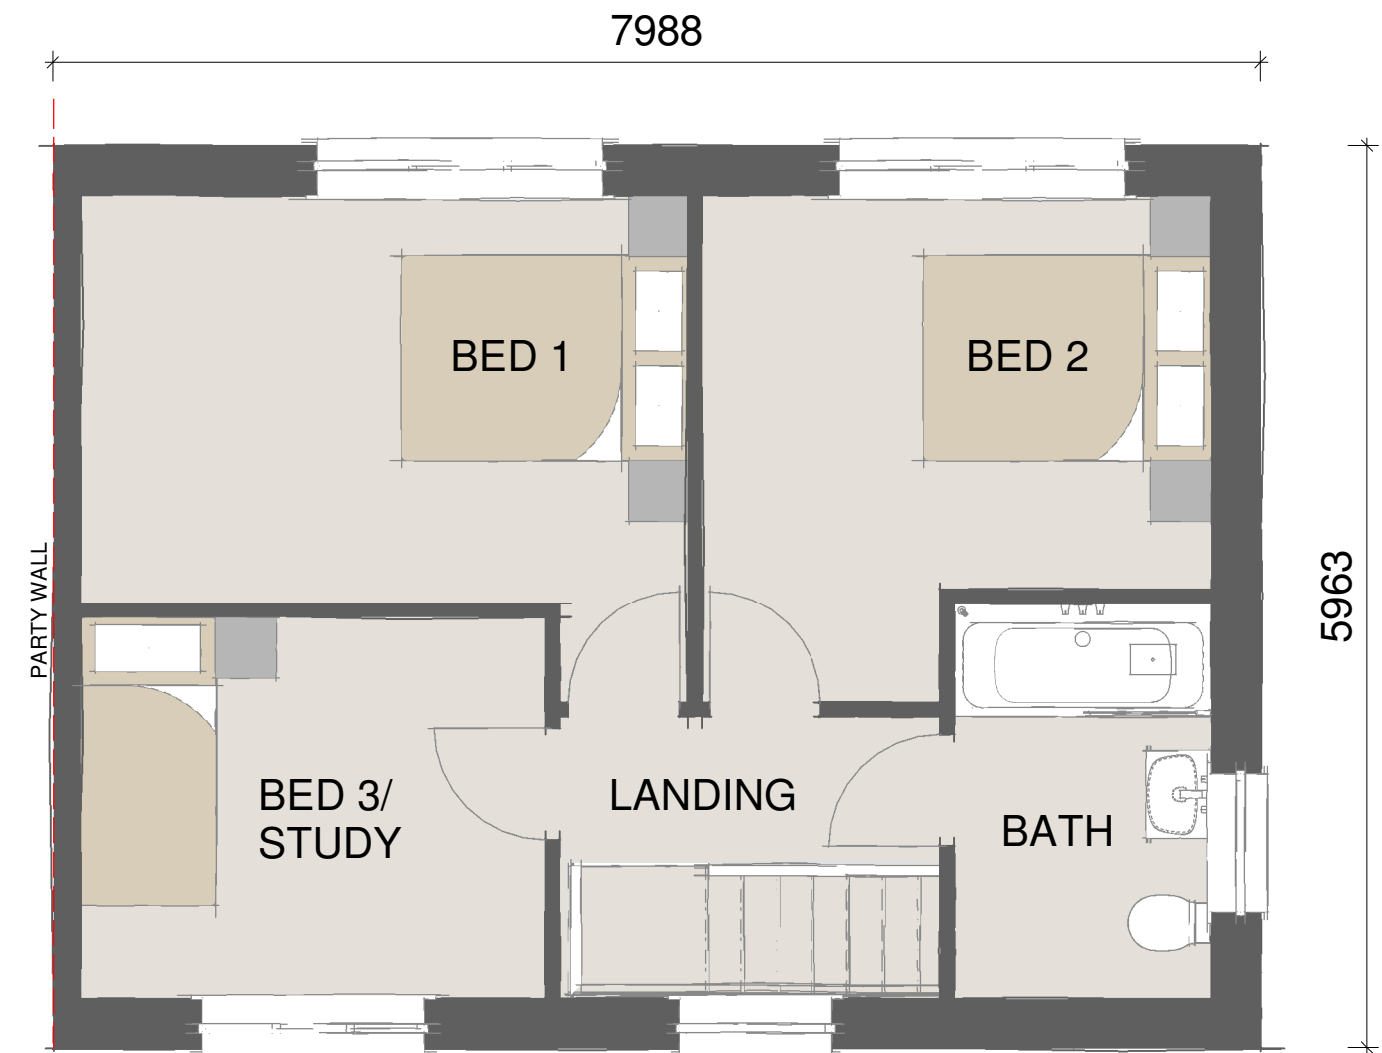

First Floor.
1 : 50

REV	DATE	BY	AMENDMENTS
Submission			
DATE: 13/04/21		SCALE @ A3: 1 : 50	DRAWN BY: AN
DWG TITLE: Existing Planning Floor Plans			
DRWG No: 83/009			REV:




Front Elevation.
1 : 100



Right Side Elevation.
1 : 100



Rear Elevation.
1 : 100

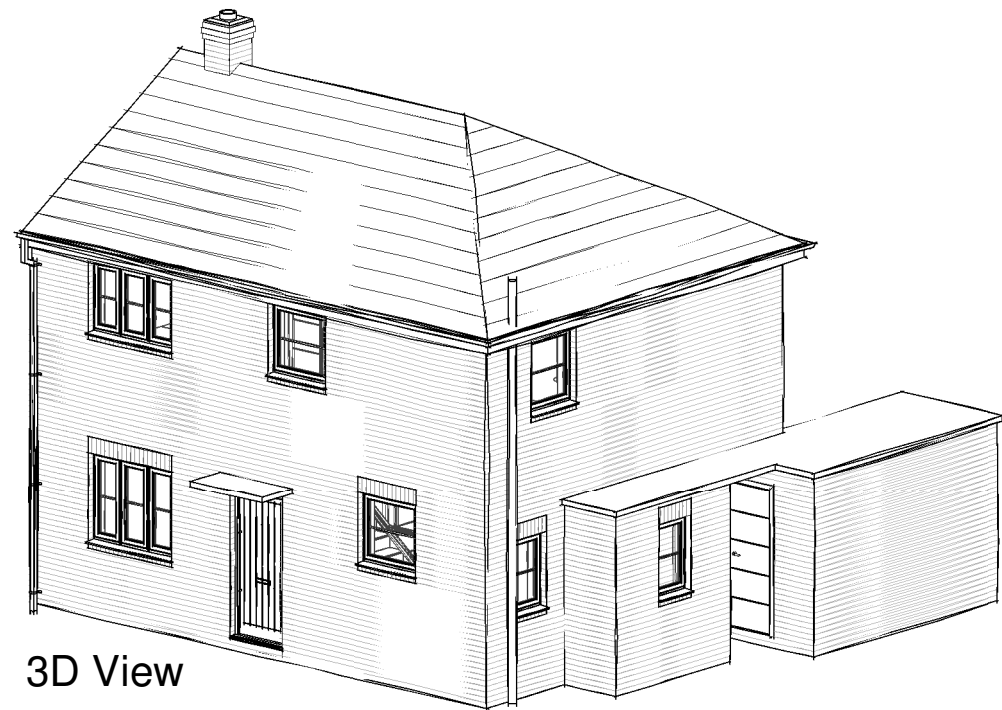

3D View

REV	DATE	BY	AMENDMENTS
Submission			
DATE: 13/04/21		SCALE @ A3: 1 : 100	DRAWN BY: AN
DWG TITLE: Existing Planning Elevations			
DRWG No: 83/010			REV: