

Notes:

PLANNING DRAWINGS - THIS DRAWING SHOULD NOT BE USED FOR ANY OTHER PURPOSES THAN THAT SPECIFIED HERE

COPYRIGHT - THIS DRAWING MAY NOT BE REPRODUCED OR MODIFIED IN WHOLE OR PART BY ANY PERSON OR ORGANISATION WITHOUT THE ARCHITECTS CONSENT. ISSUING COPIES TO THIRD PARTIES MAY NOT BE DONE WITHOUT THE ARCHITECTS CONSENT

Revision: --

Revision List:

0 5m


MATERIALS - EXISTING
Walls - Stone
Roof - Natural slate

Project/ Client: 1 Prospect


Drawing Title: Floor Plans - Existing

Drawing Number: 2201/TP/003

Scale at A3: 1:100

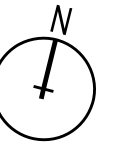


Date: June 26

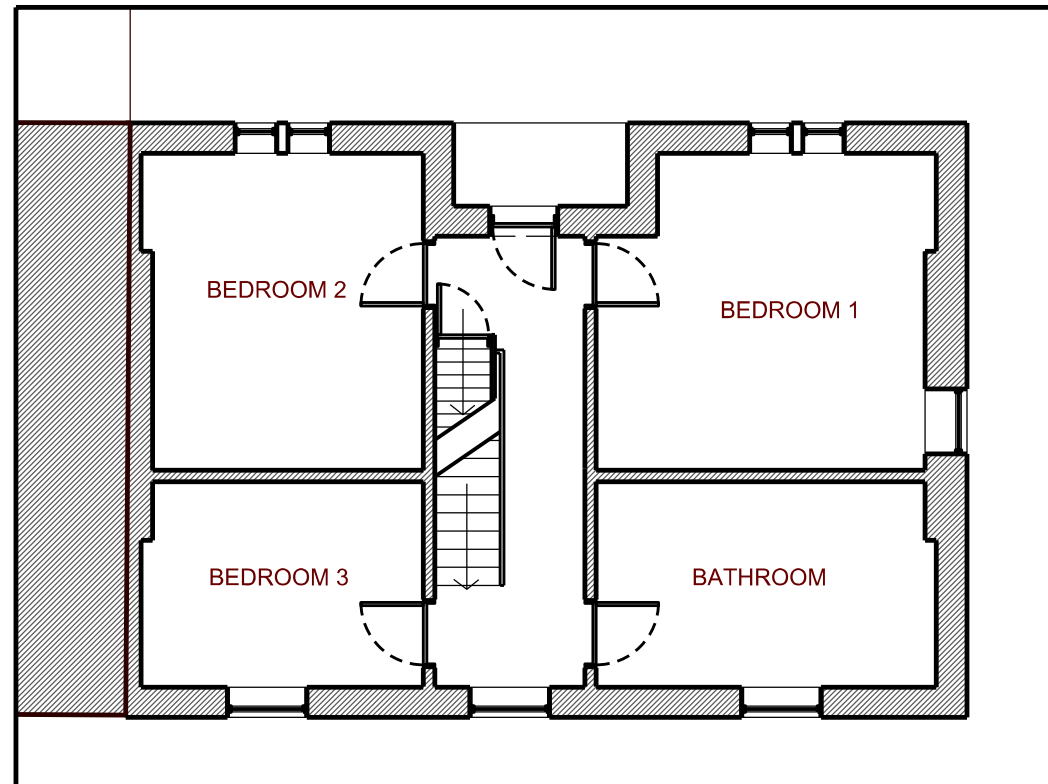


First Floor Plan - Existing



East Elevation - Existing

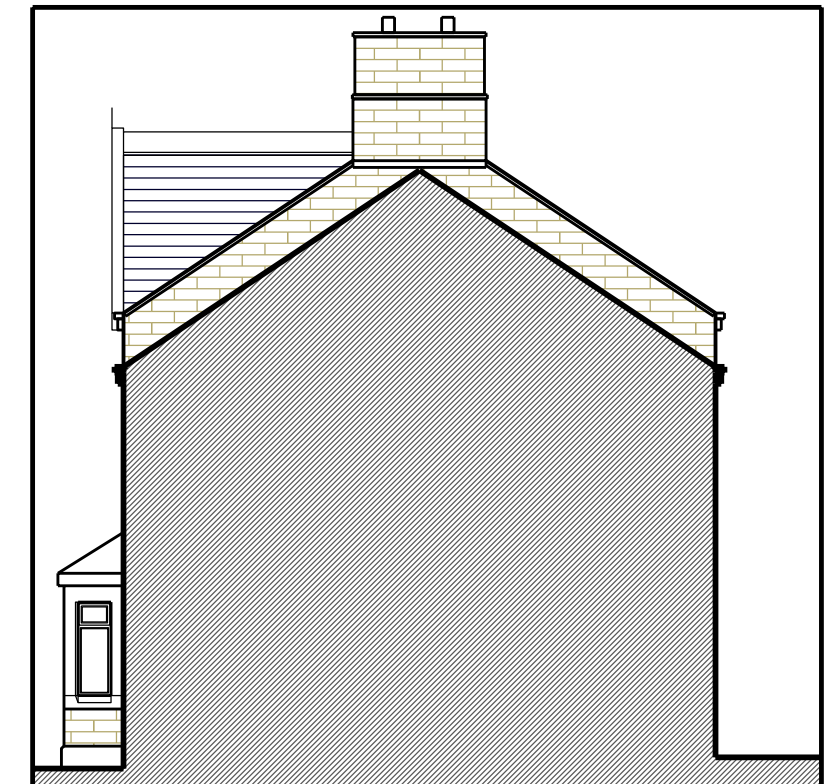

West Elevation - Existing

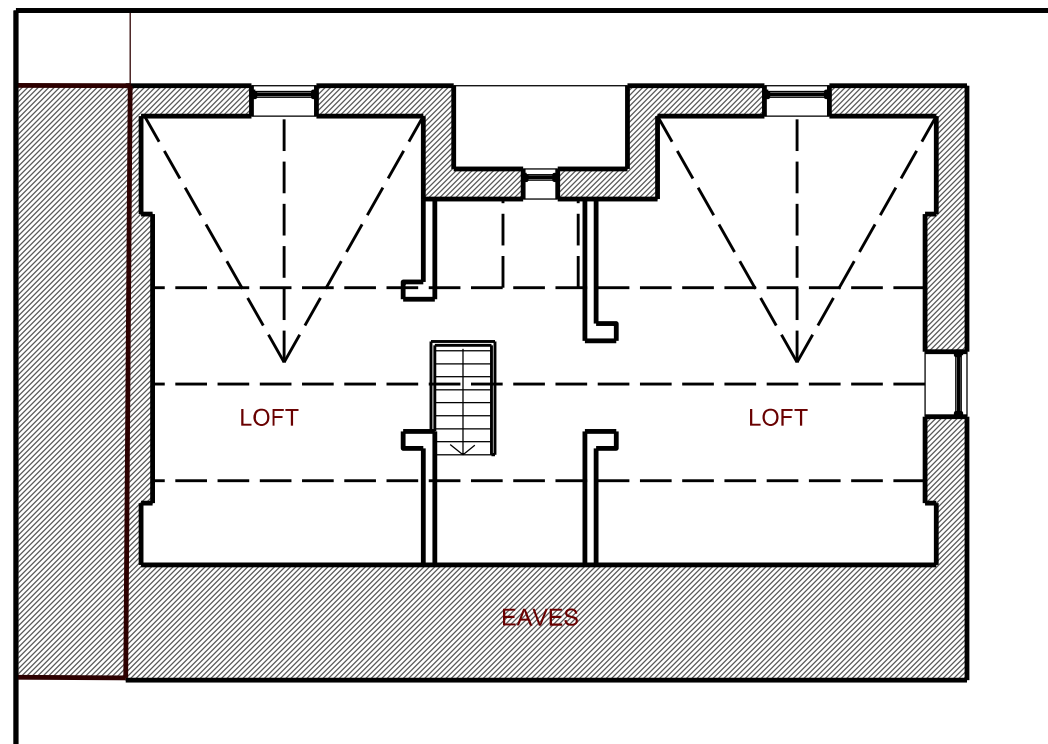

Second Floor Plan - Existing



South Elevation - Existing