



(1.) View from South of site looking East towards 32, Queens Road.



(2.) View from South-West of site looking at southern end of site.



(3.) View from South-West of site overlooking entire site



(4.) View from West of site looking at South of site boundary and neighbouring properties



(5.) View from West of site.



(6.) View from West of site looking North-East over existing site and neighbouring property to the North.



(7.) View from South of site overlooking adjacent Harborough Hill Road (A61).



(8.) View from South of site overlooking existing access to site.



(9.) View from South-East of site towards entrance to Queens Road Academy .



(10.) View from South of site overlooking entirety of site



(11.) View from West of site overlooking existing lock-up garages.



(12.) View from North-West of site looking South towards main access and surrounding properties




(13.) View from West overlooking northern end of site.



(14.) View from South-West overlooking whole of existing site.



(15.) View from South-West overlooking existing dwellings and access.

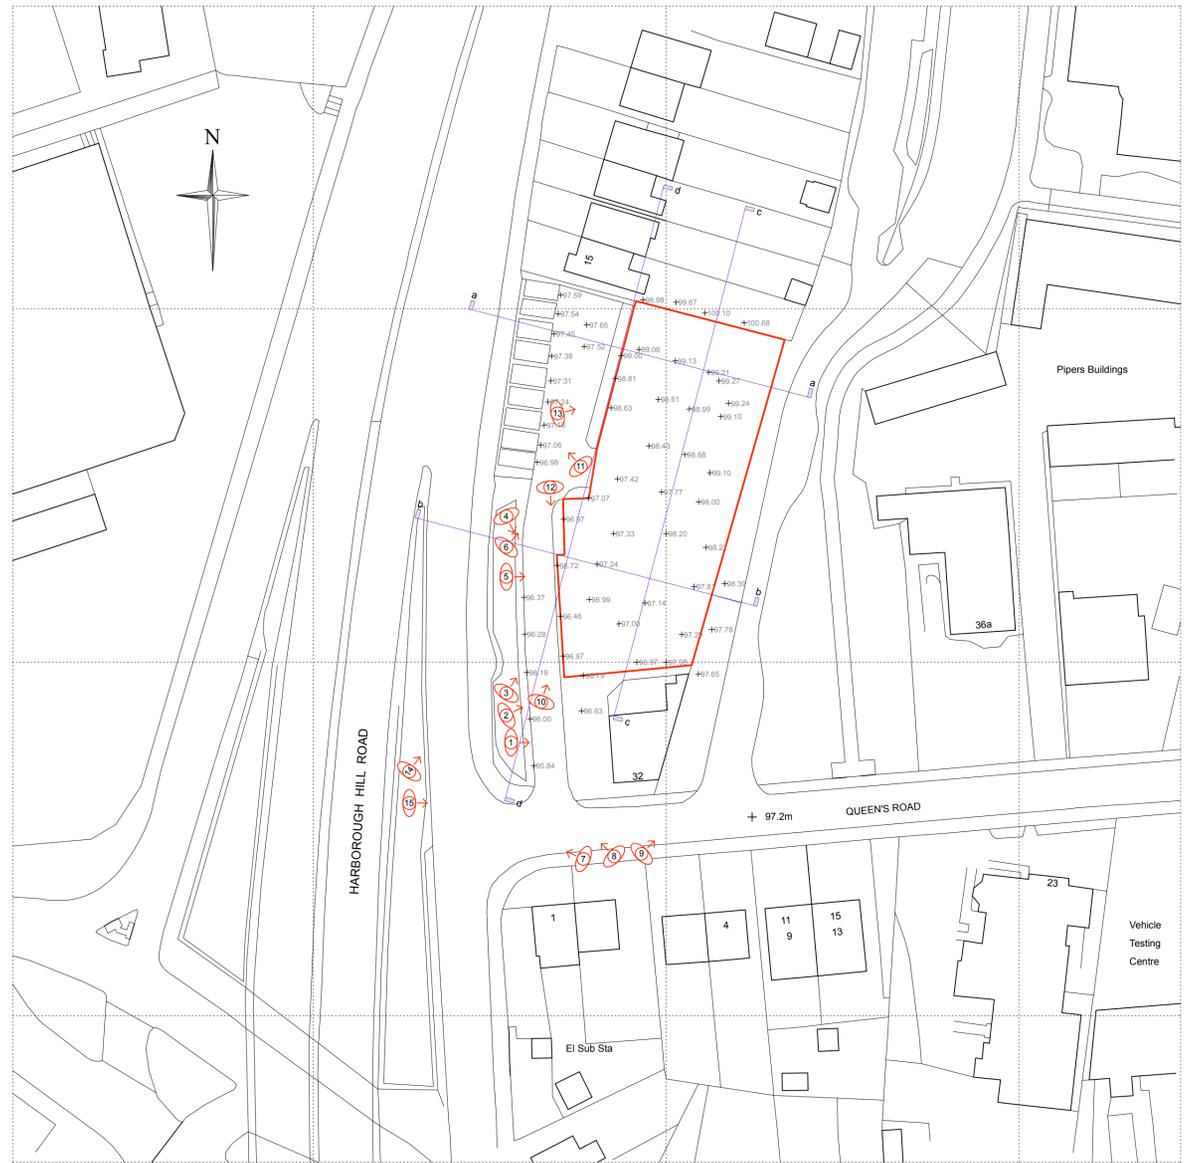


block plan




section : a a



section : b b

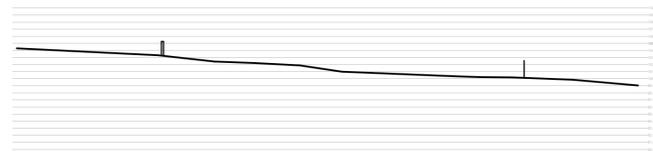

section : c c

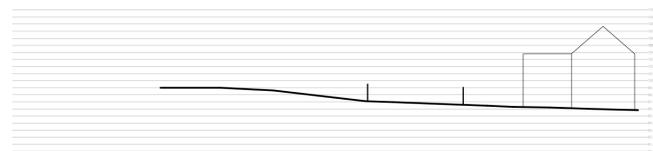

section : d d

This drawing has been prepared specifically for the purpose of obtaining Planning Permission and/or Building Regulation Approval. Its suitability for other purposes, without supplementary details and specifications cannot be guaranteed. The Permissions and/or Approvals are beyond the Architects control, and no guarantee that such will be granted is given or to be inferred by reason of the preparation of this drawing.

Only figured dimensions are to be used. All dimensions to be checked on site. This drawing together with the design is the property and copyright of the Architect and must not be reproduced without prior written permission.

Table with 4 columns: rev, description, date, drawn, and approv. It lists revision P02 and P01.



project Proposal for housing development on land at 32, Queens Road, Barnsley, S71 1AR for Beecroft & Price Properties and Ecogise Properties Ltd

title existing block plan & images number 22062D-01-P02 scale 1:500 size A1