


PROPOSED FLOOR PLAN.

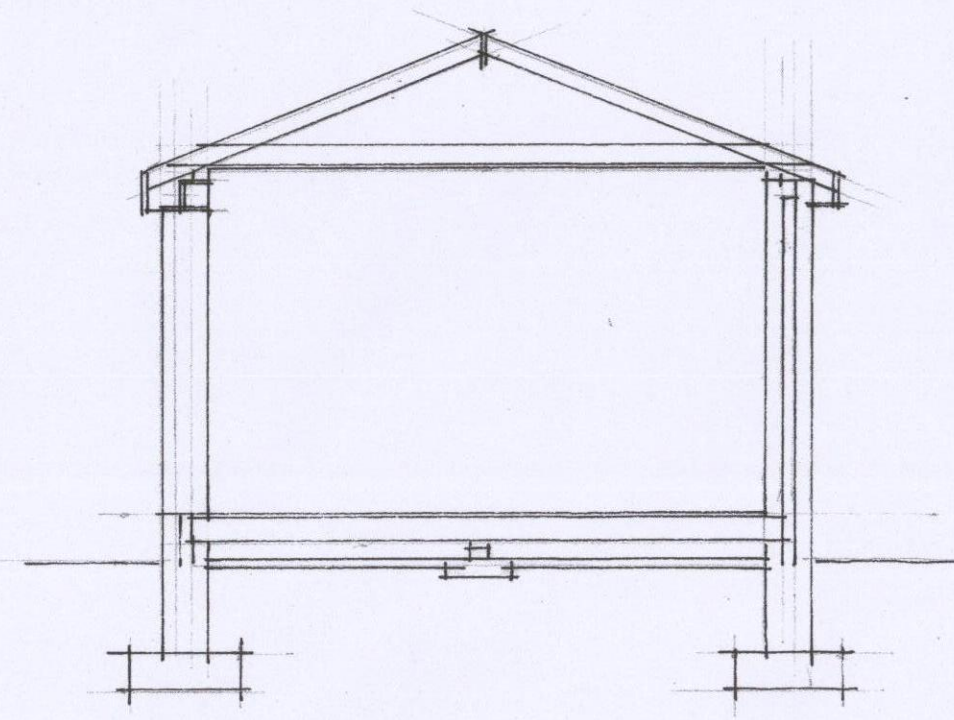

SECTION.


CODE 4 LEAD STEPPED FLASHING
JUNCTION OF ROOF TO EXISTING.
CONC. ROOF TILES TO MATCH
EXISTING ROOF.

UPVC WINDOWS AND BI-FOLD
DOORS TO MATCH EXISTING WINDOWS.


BRICKWORK TO MATCH EXISTING
AND ALL TO BE TOOTHED INTO
EXISTING BRICKWORK.




PROPOSED REAR ELEVATION.

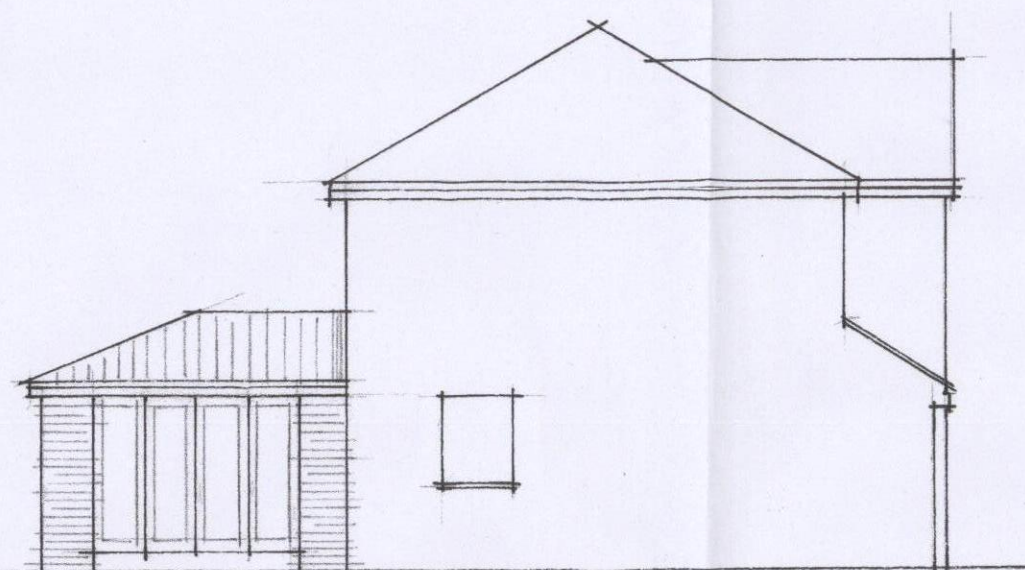


PROPOSED SIDE ELEVATION.

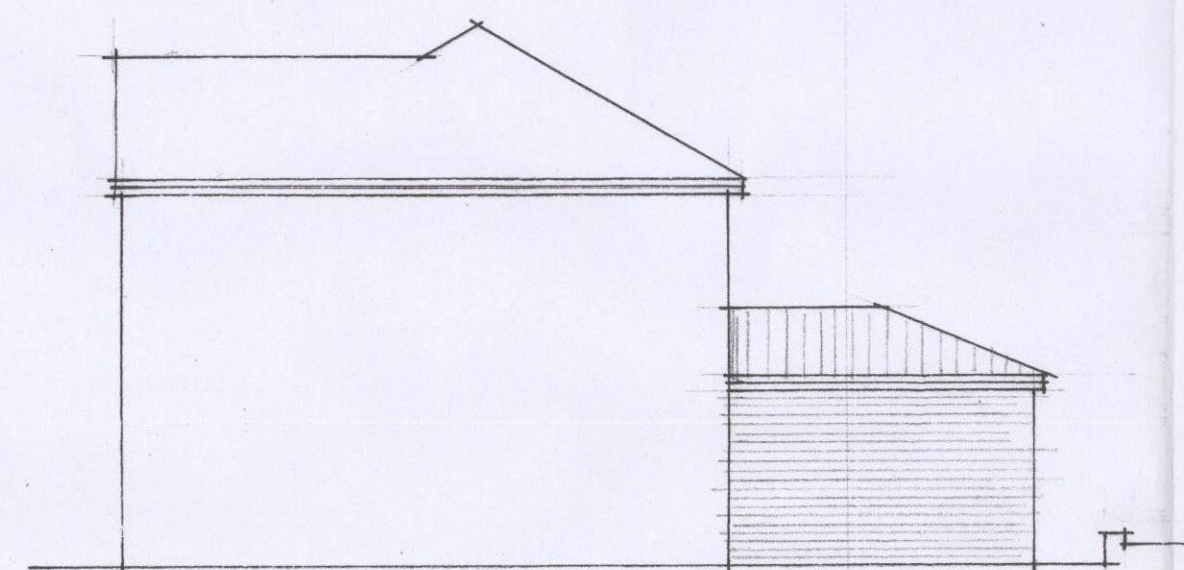


PROPOSED SIDE ELEVATION.

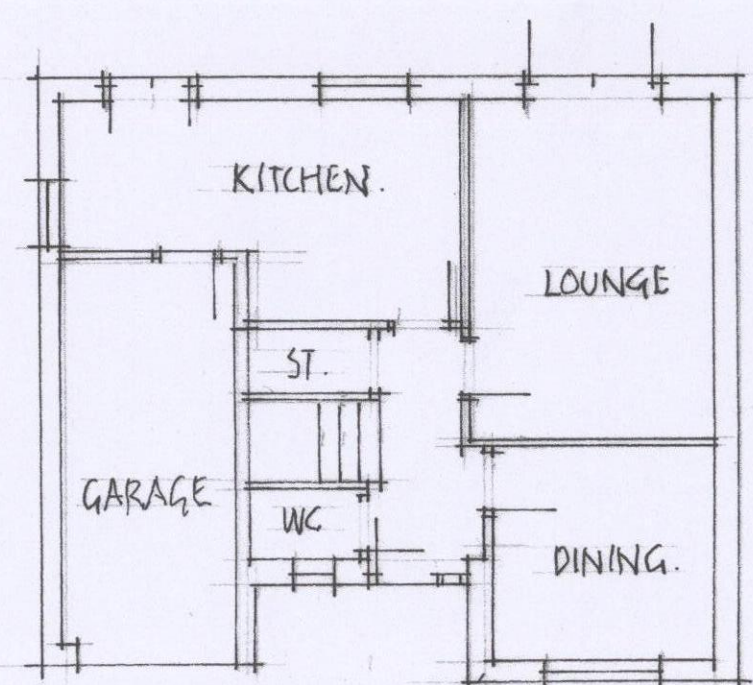


EXISTING FLOOR PLAN.

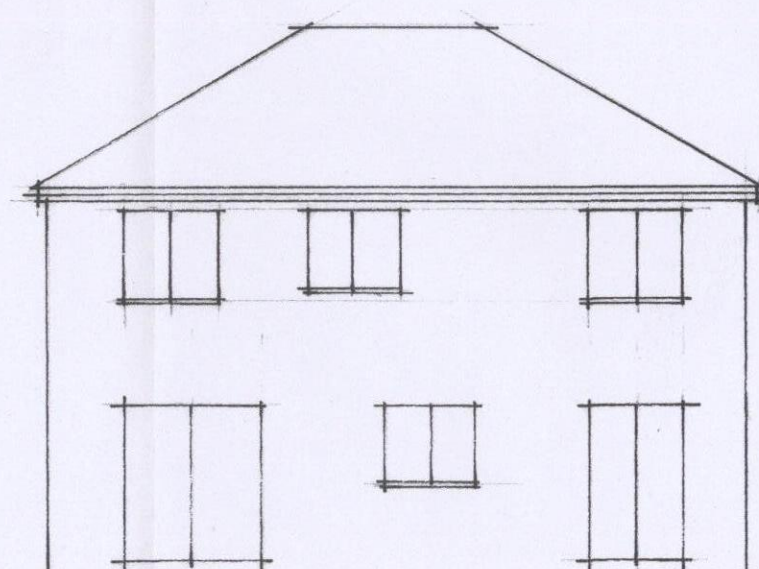

EXISTING REAR ELEVATION.

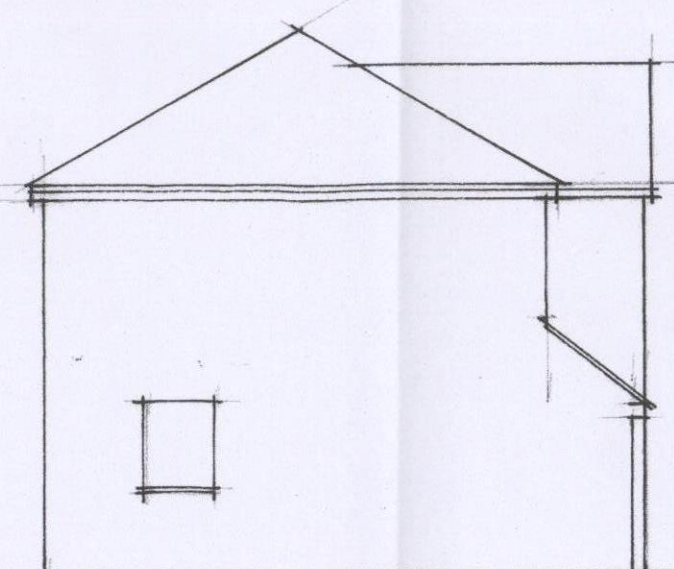

EXISTING SIDE ELEVATION.

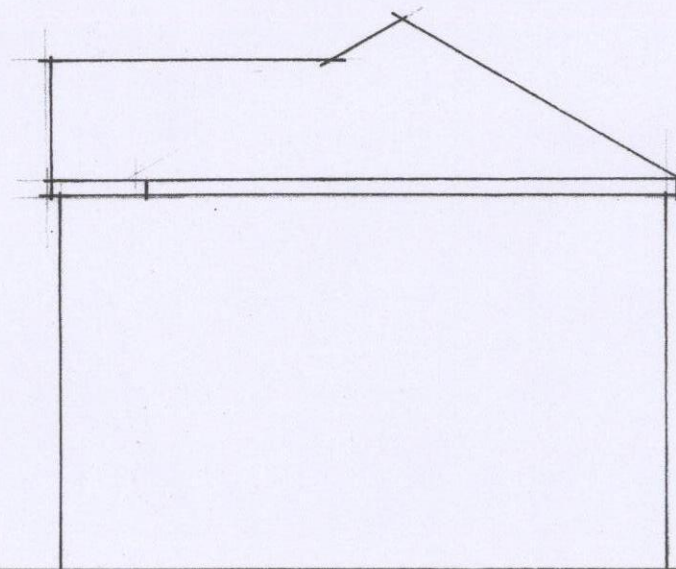

EXISTING SIDE ELEVATION.



MR. & MRS. D. GOODYEAR.

REAR SINGLE STOREY EXTENSION AT
5 DEEPDALE CROFT,
BARUGH GREEN, BARNISLEY
S75 1QG.

1:50, 1:100.

MAR. 19

JMF.