





**Settle Brick**  
FRONT ELEVATION



**Settle Brick**  
SIDE ELEVATION



**Settle Brick**  
SIDE ELEVATION

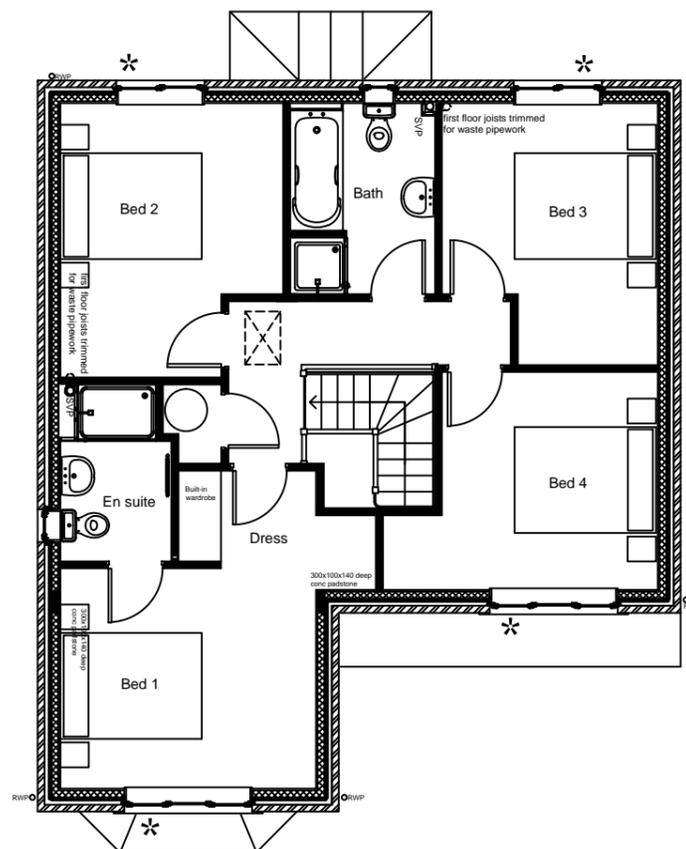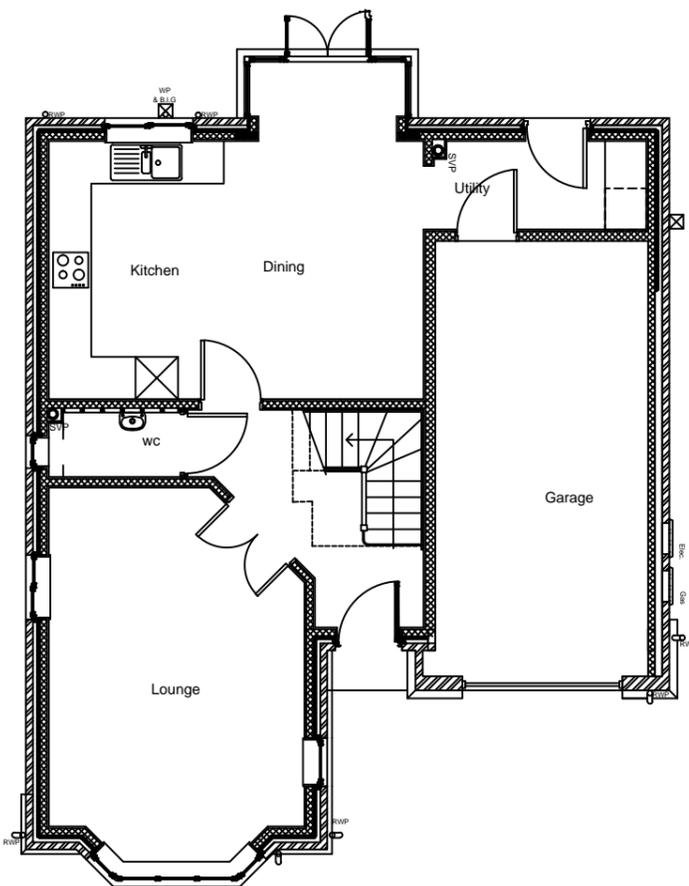

**Settle Brick**  
REAR ELEVATION



**Harron Homes Limited**  
Colton House  
Temple Point  
Bullerthorpe Lane  
Leeds  
LS15 9JL  
Tel: 0113 204 4670  
Fax: 0113 204 4677  
Web: www.harronhomes.co.uk

status: **PLANNING DRAWING**

project: **SETTLE V2 HOUSE TYPE**

title: **Planning Drawing**

drawn: **STA**

date: **JULY 2014**

checked: **/**

scale @ **A3: 1:20**

job no: **WD**

drg no: **81.00.18 -**