


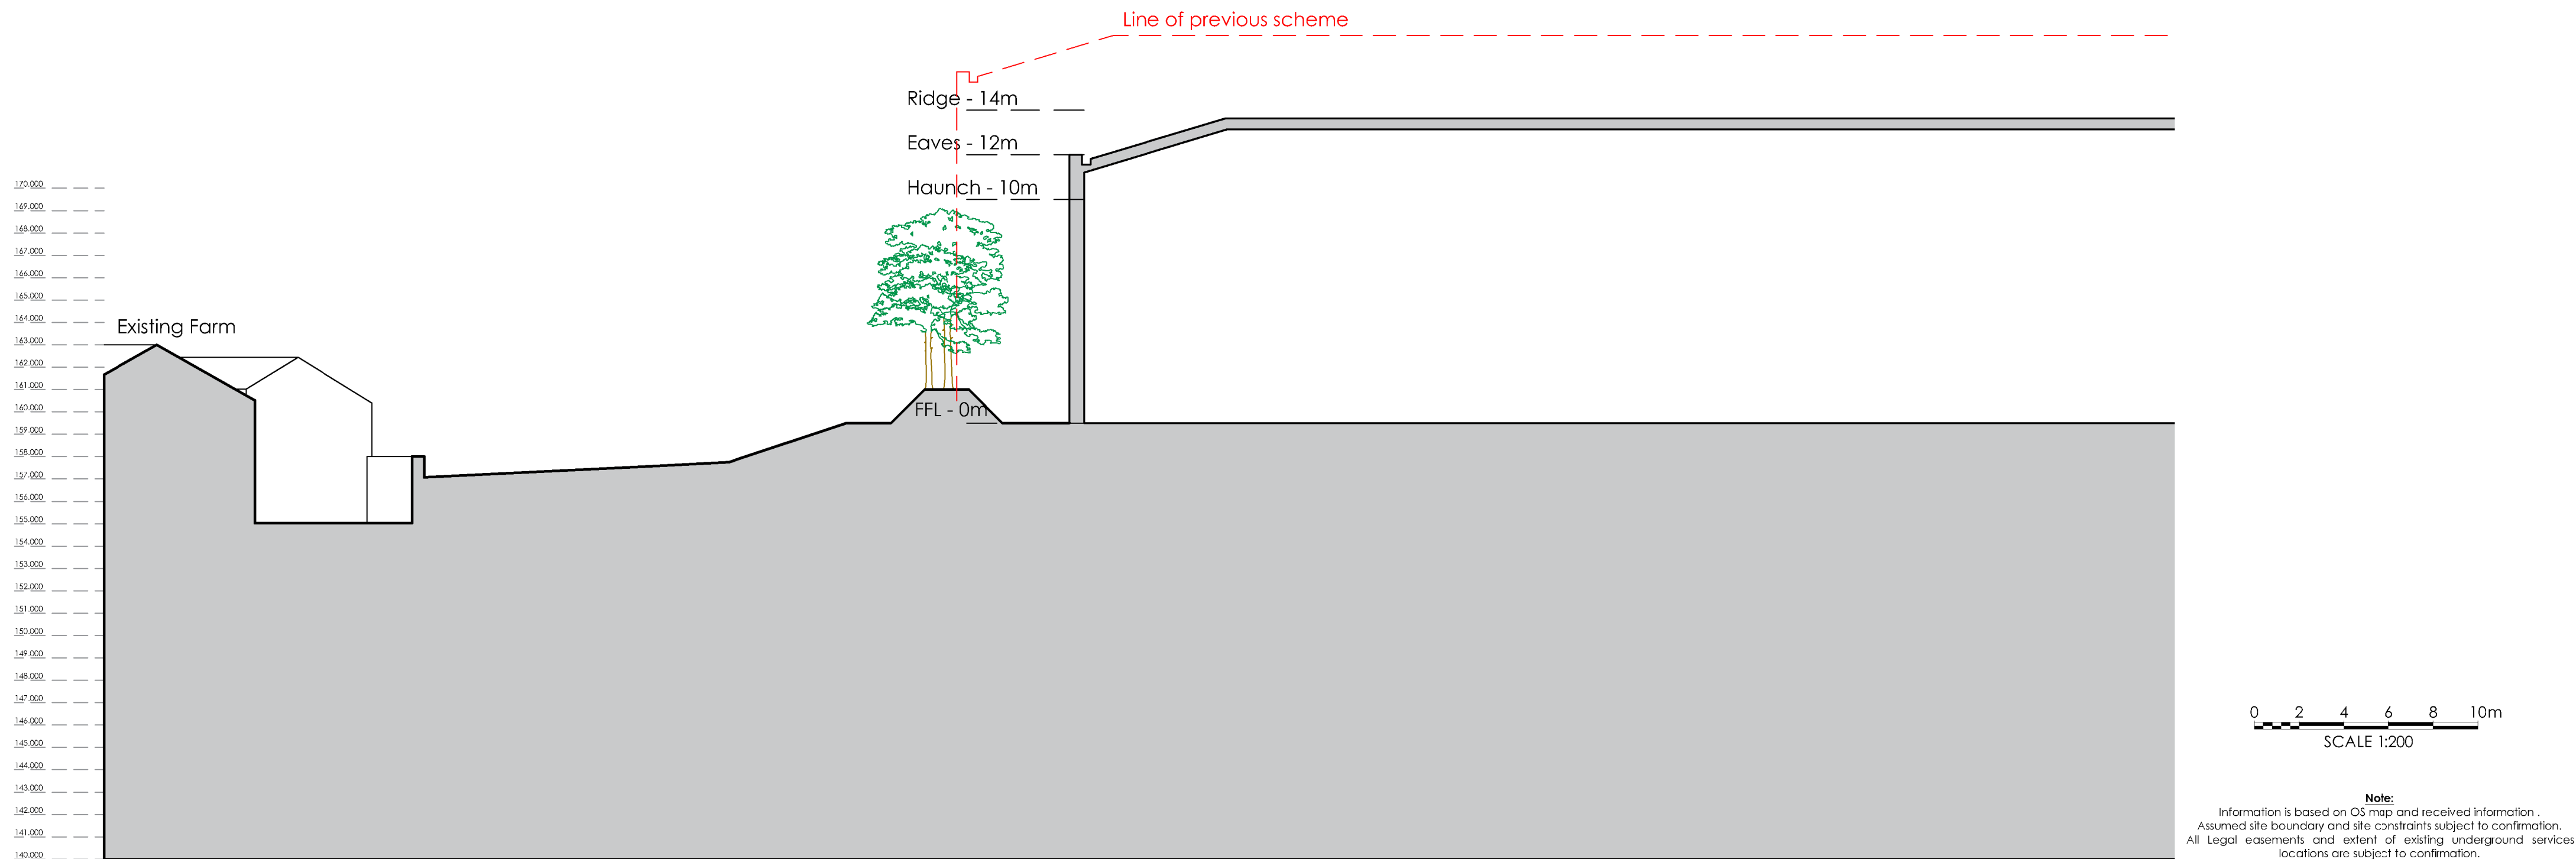

Proposed Site Section B - 45 degrees from existing Lane Side Farmhouse windows
(1:200)



Section Key

-	dd-mm-yy			-	-
Rev	Date	Description		Rev By	Chkd By
Project Title	PROPOSED INDUSTRIAL DEVELOPMENT				
	Capitol Park Junction 37 M1 Higham Lane Barnsley				
Client	STERLING CAPITAL PLC				
Status	FOR COMMENT				
Scale	1:200	Drawing Size	A2		
Date	06.2019	Drawn By	CMB	Checked	PSM
Drawing Title	Proposed Site Section - OVERLAY				
Job/Dwg No	11138A-116			Rev	-
2 St. Johns North, Wakefield, WF1 3QA t. 01924 291800 Carvers Warehouse, 77 Dale Street, Manchester, M1 2HG t. 0161 2388555 The Old Rectory, 79 High Street, Newport Pagnell, MK16 8AB t. 01908 211577 101 London Road, Reading, RG1 5Bf t. 0118 9507700 10 Gees Court, St Christophers Place, London, W1U 1JJ t. 0207 4091215  THE HARRIS PARTNERSHIP ARCHITECTS www.harrispartnership.com					