



PROPOSED BASEMENT GA PLAN  
1 : 50

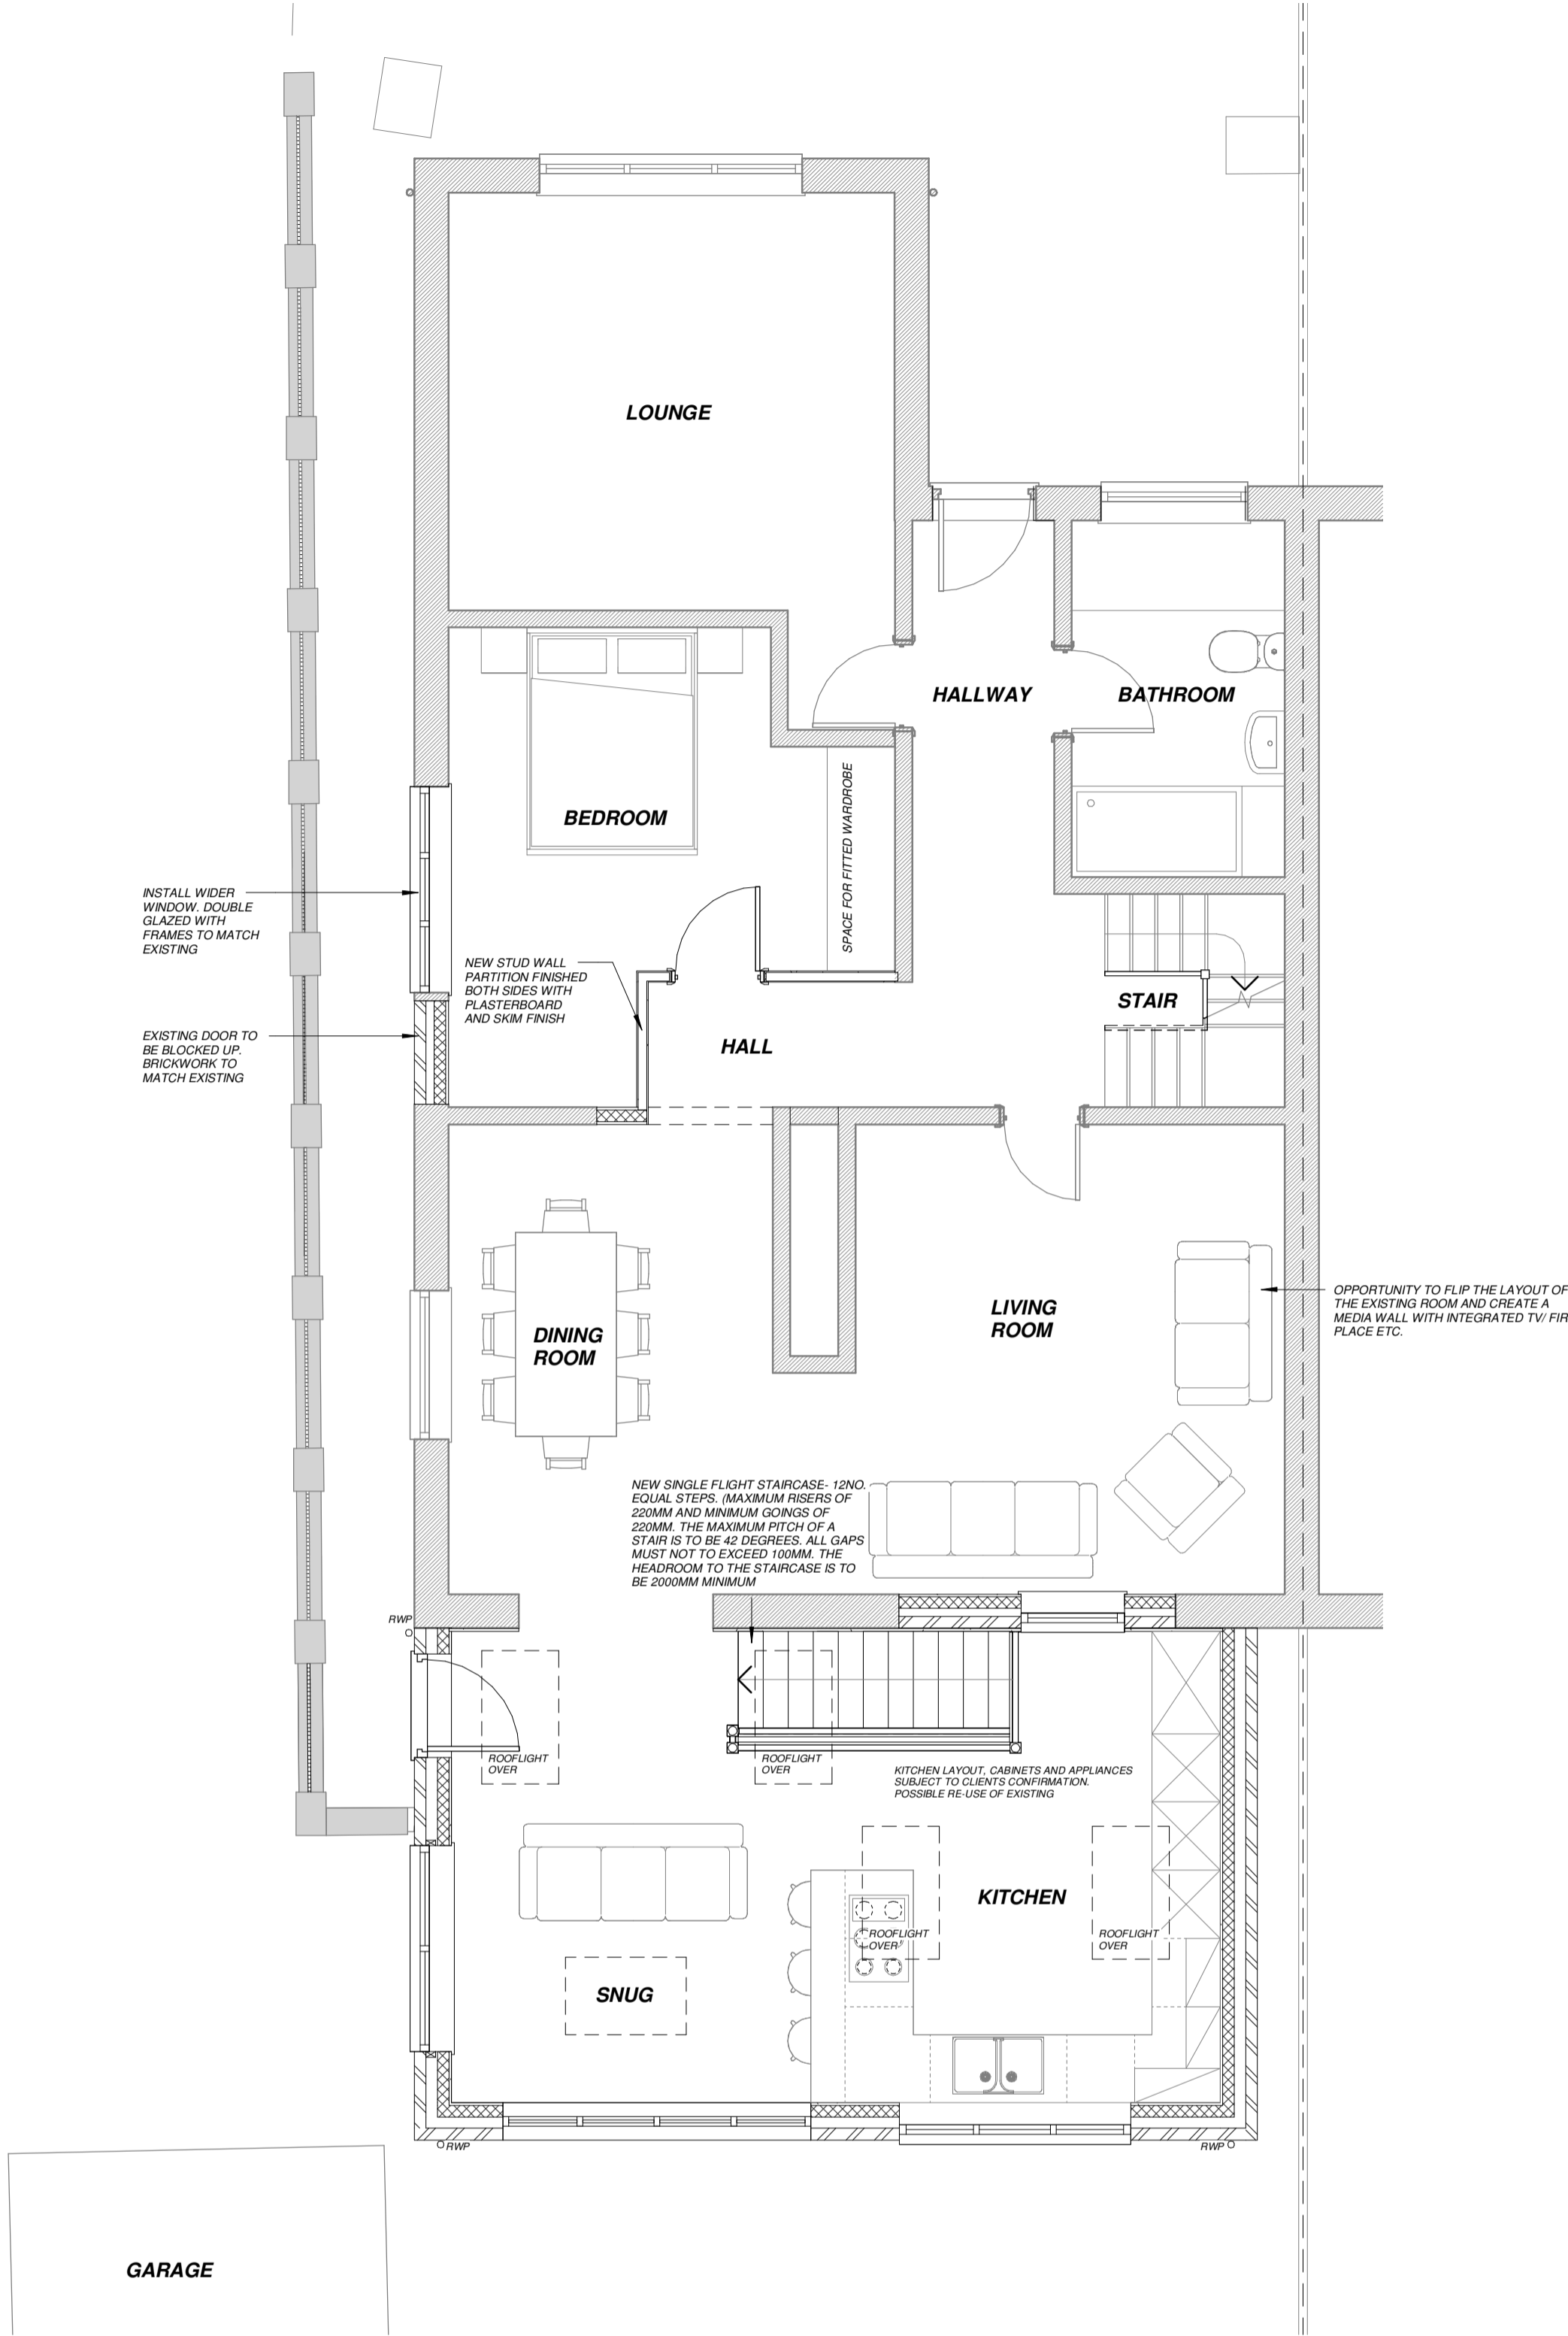

PROPOSED GROUND FLOOR GA PLAN  
1 : 50

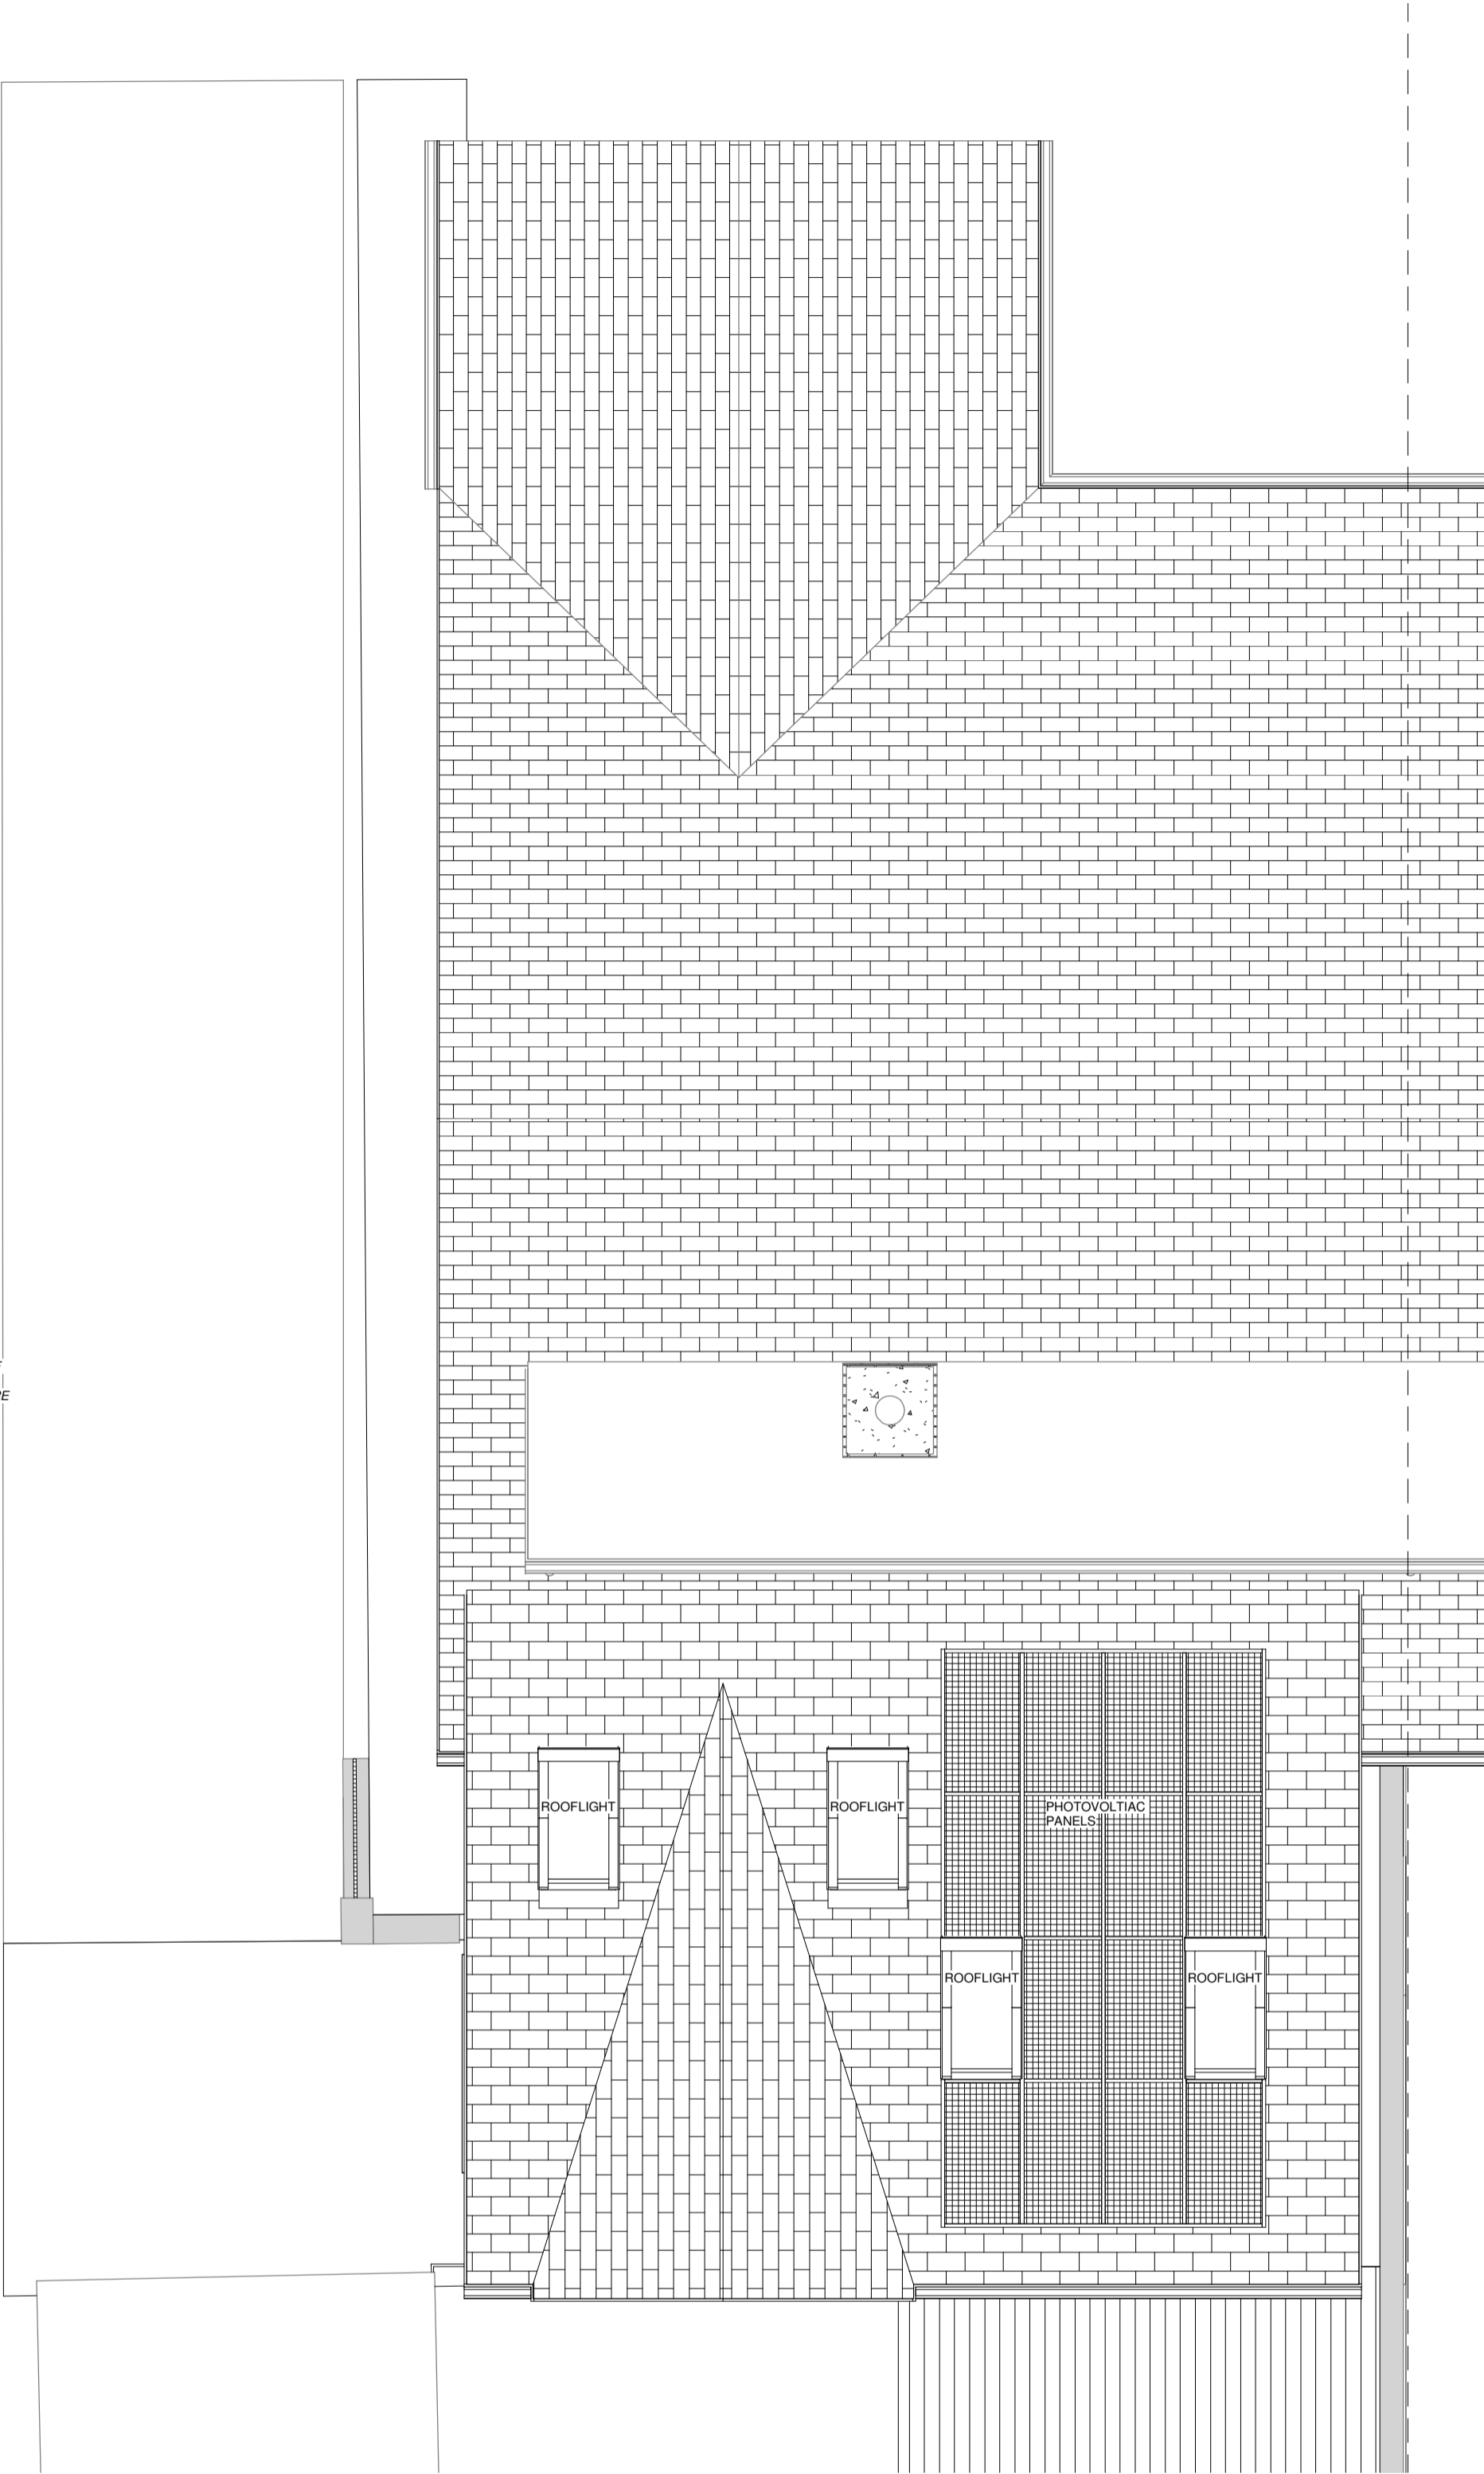

PROPOSED ROOF GA PLAN  
1 : 50