


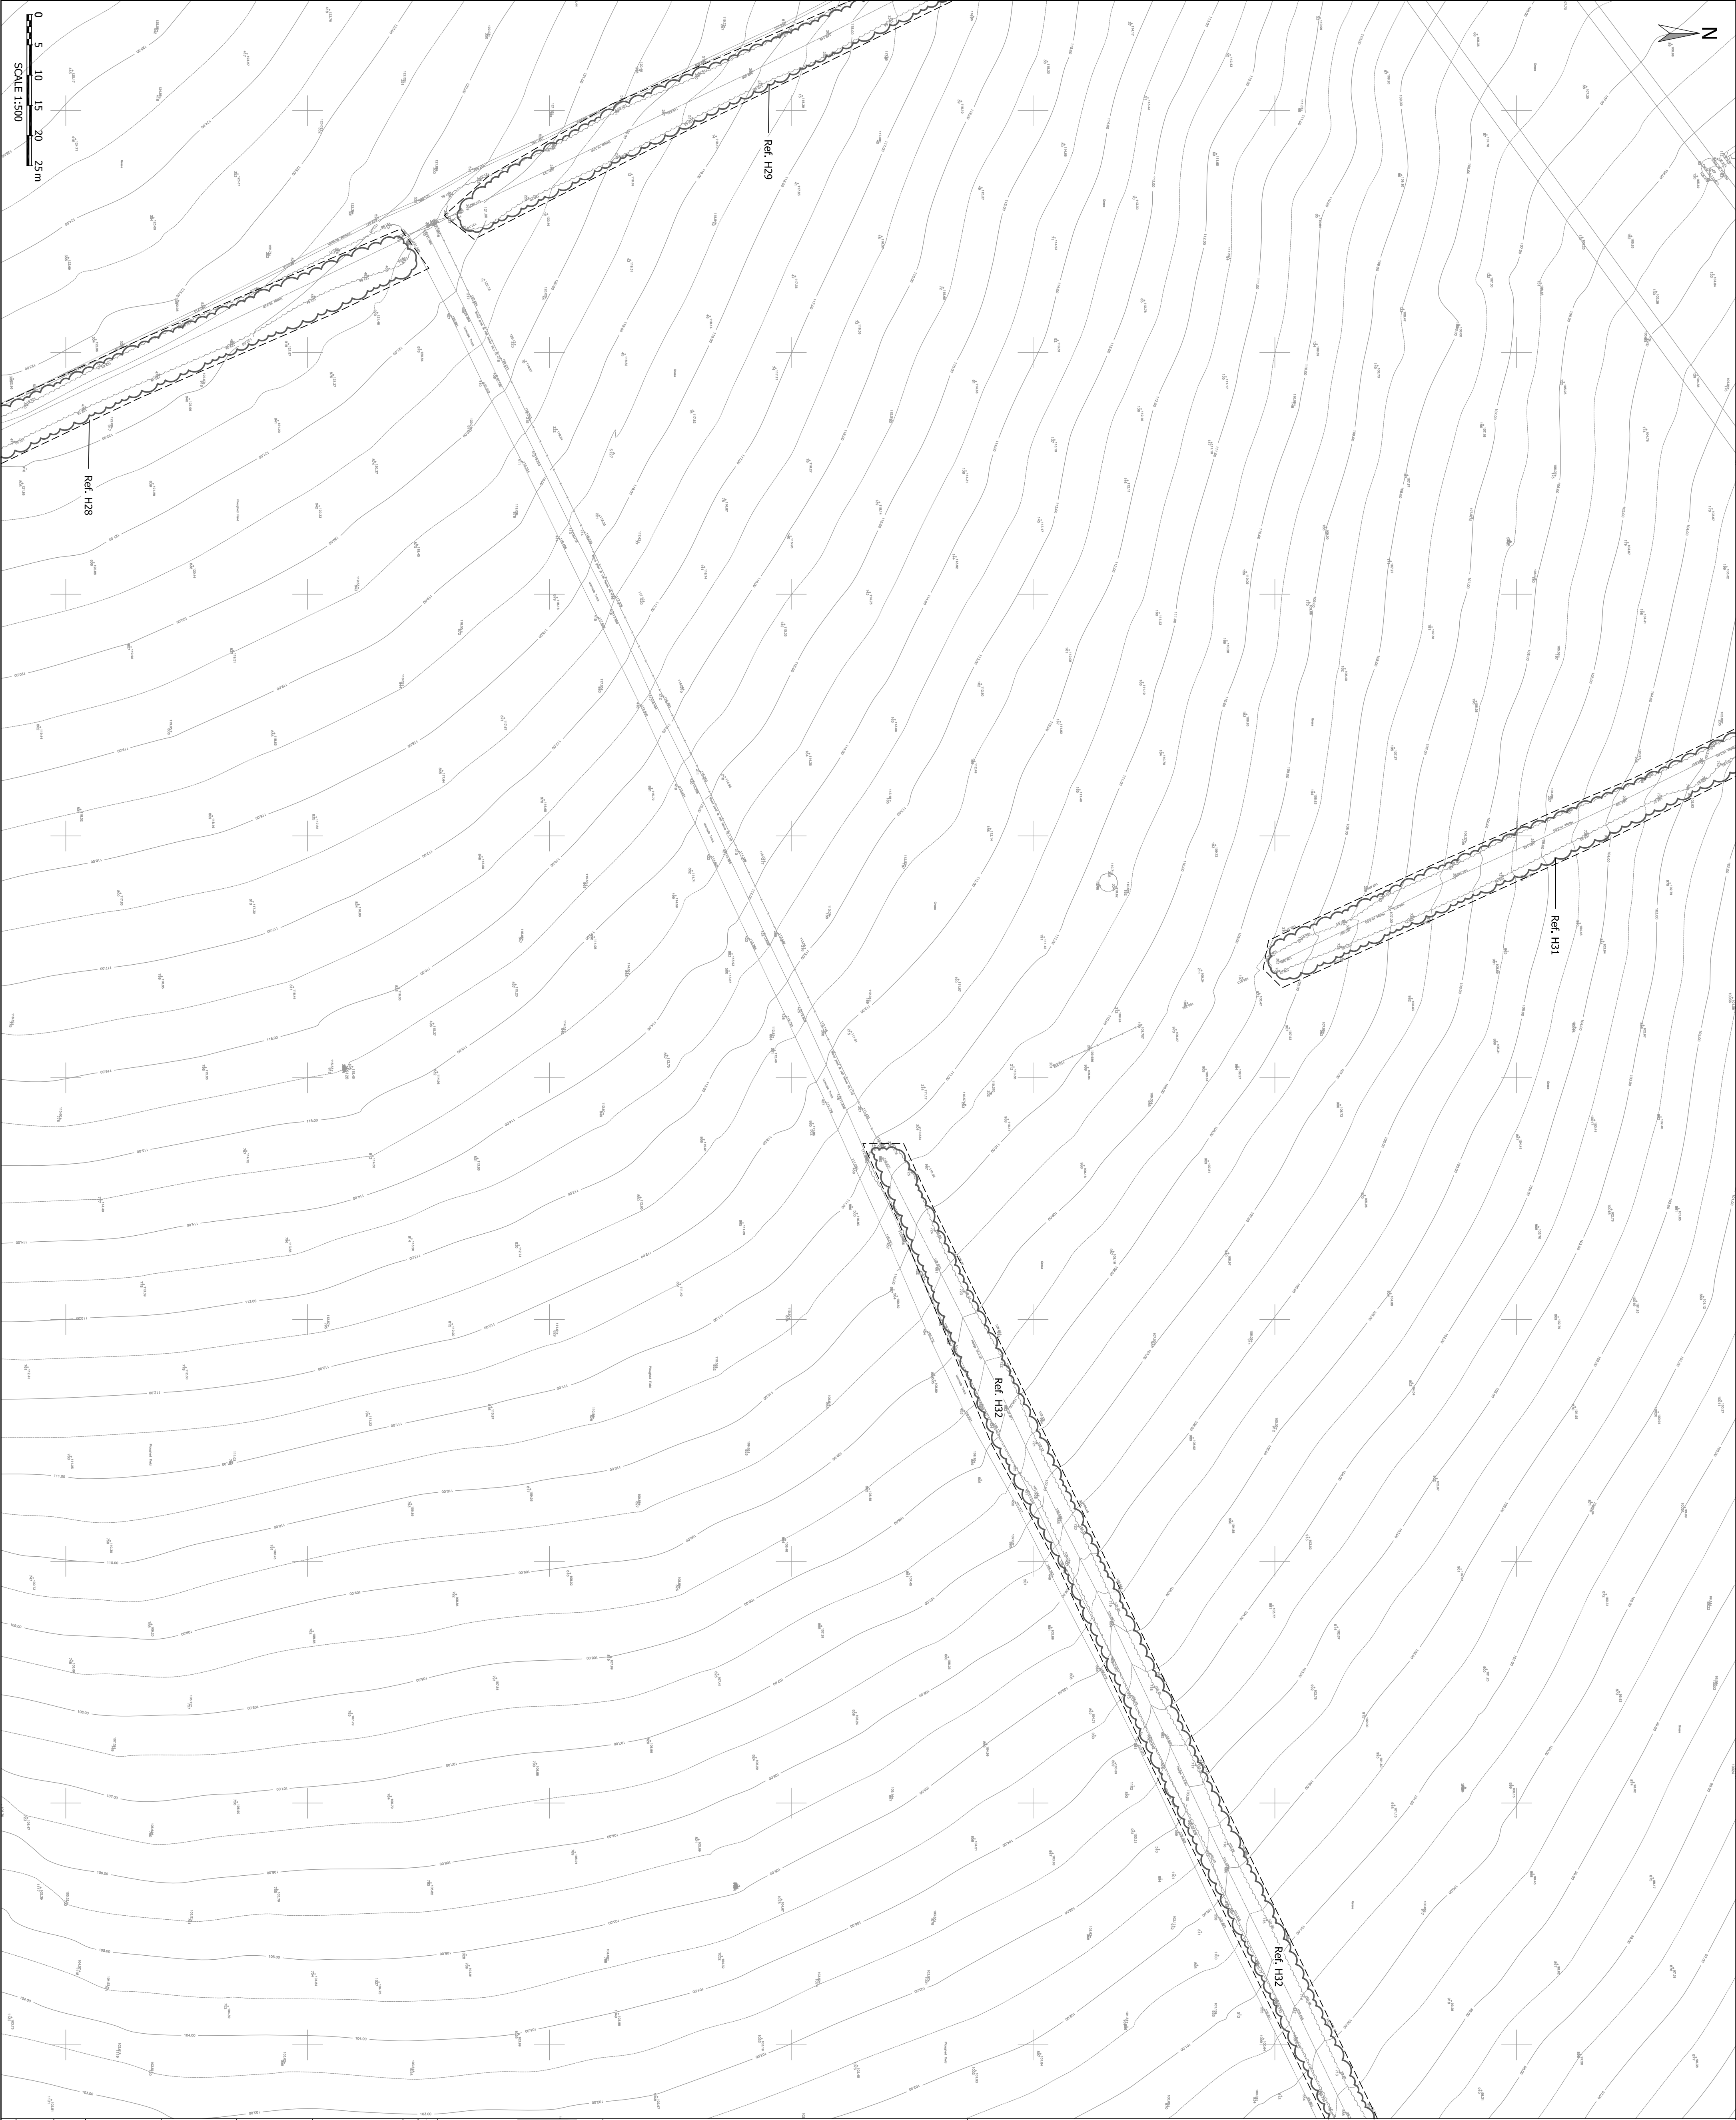

KEY

Ref. 3 TREE REFERENCE

Ref. G1 GROUP REFERENCE

Ref. H1 HEDGE REFERENCE

CATEGORY A (GREEN) TREES

Trees of high quality with an estimated remaining life expectancy of at least 40 years

Trees of moderate quality with an estimated remaining life expectancy of at least 20 years

CATEGORY B (BLUE) TREES

Trees of low quality with an estimated remaining life expectancy of at least 10 years, or young trees with a stem diameter below 150mm

CATEGORY C (GREEN) TREES

Trees of low quality with an estimated remaining life expectancy of at least 10 years, or young trees with a stem diameter below 150mm

CATEGORY U (RED) TREES


ROOT PROTECTION AREA (RPA)

Minimum area around a tree deemed to contain sufficient roots and rooting volume to maintain the trees viability, and where the protection of the roots and soil structure is treated as a priority

CATEGORY A TREE GROUP OR HEDGE

CATEGORY B TREE GROUP OR HEDGE


CATEGORY C TREE GROUP OR HEDGE

#

Denotes tree position plotted during tree survey using Global Navigation Satellite System (GNSS) for trees not shown on the topographical survey or estimated using distance from known topographical survey features

Denotes tree protected by tree preservation order

Simplified shadow arc (projection based on midsummer at midday)

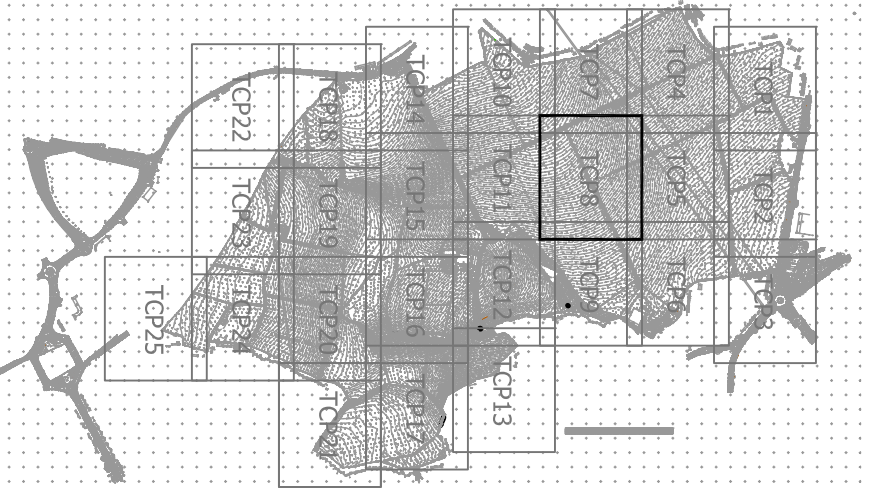

PRELIMINARY ISSUE

P01	PRELIMINARY FIRST ISSUE	28.05.2021	NR	GM	EI
Rev	Description	Date	Drawn	Checked	Approved

Tetra Tech Leicester

Executive Park, Avelon Way, Avelon, Leicestershire, United Kingdom, LE7 7DK

Tel: +44 (0)11 6234 8000

www.tetratechleurope.com

Client: STRATA STERLING BARNESLEY WEST LIMITED

Project Name: BARNESLEY WEST

Tree Constraints Plan

Scale @ A1

Stability

S3

May 21






