


General Notes

- This drawing should not be scaled for setting out purposes.
- This drawing shows the provisional design only and is subject to Local Authority approval.
- This drawing is based upon a topographical / ordnance survey provided by others.

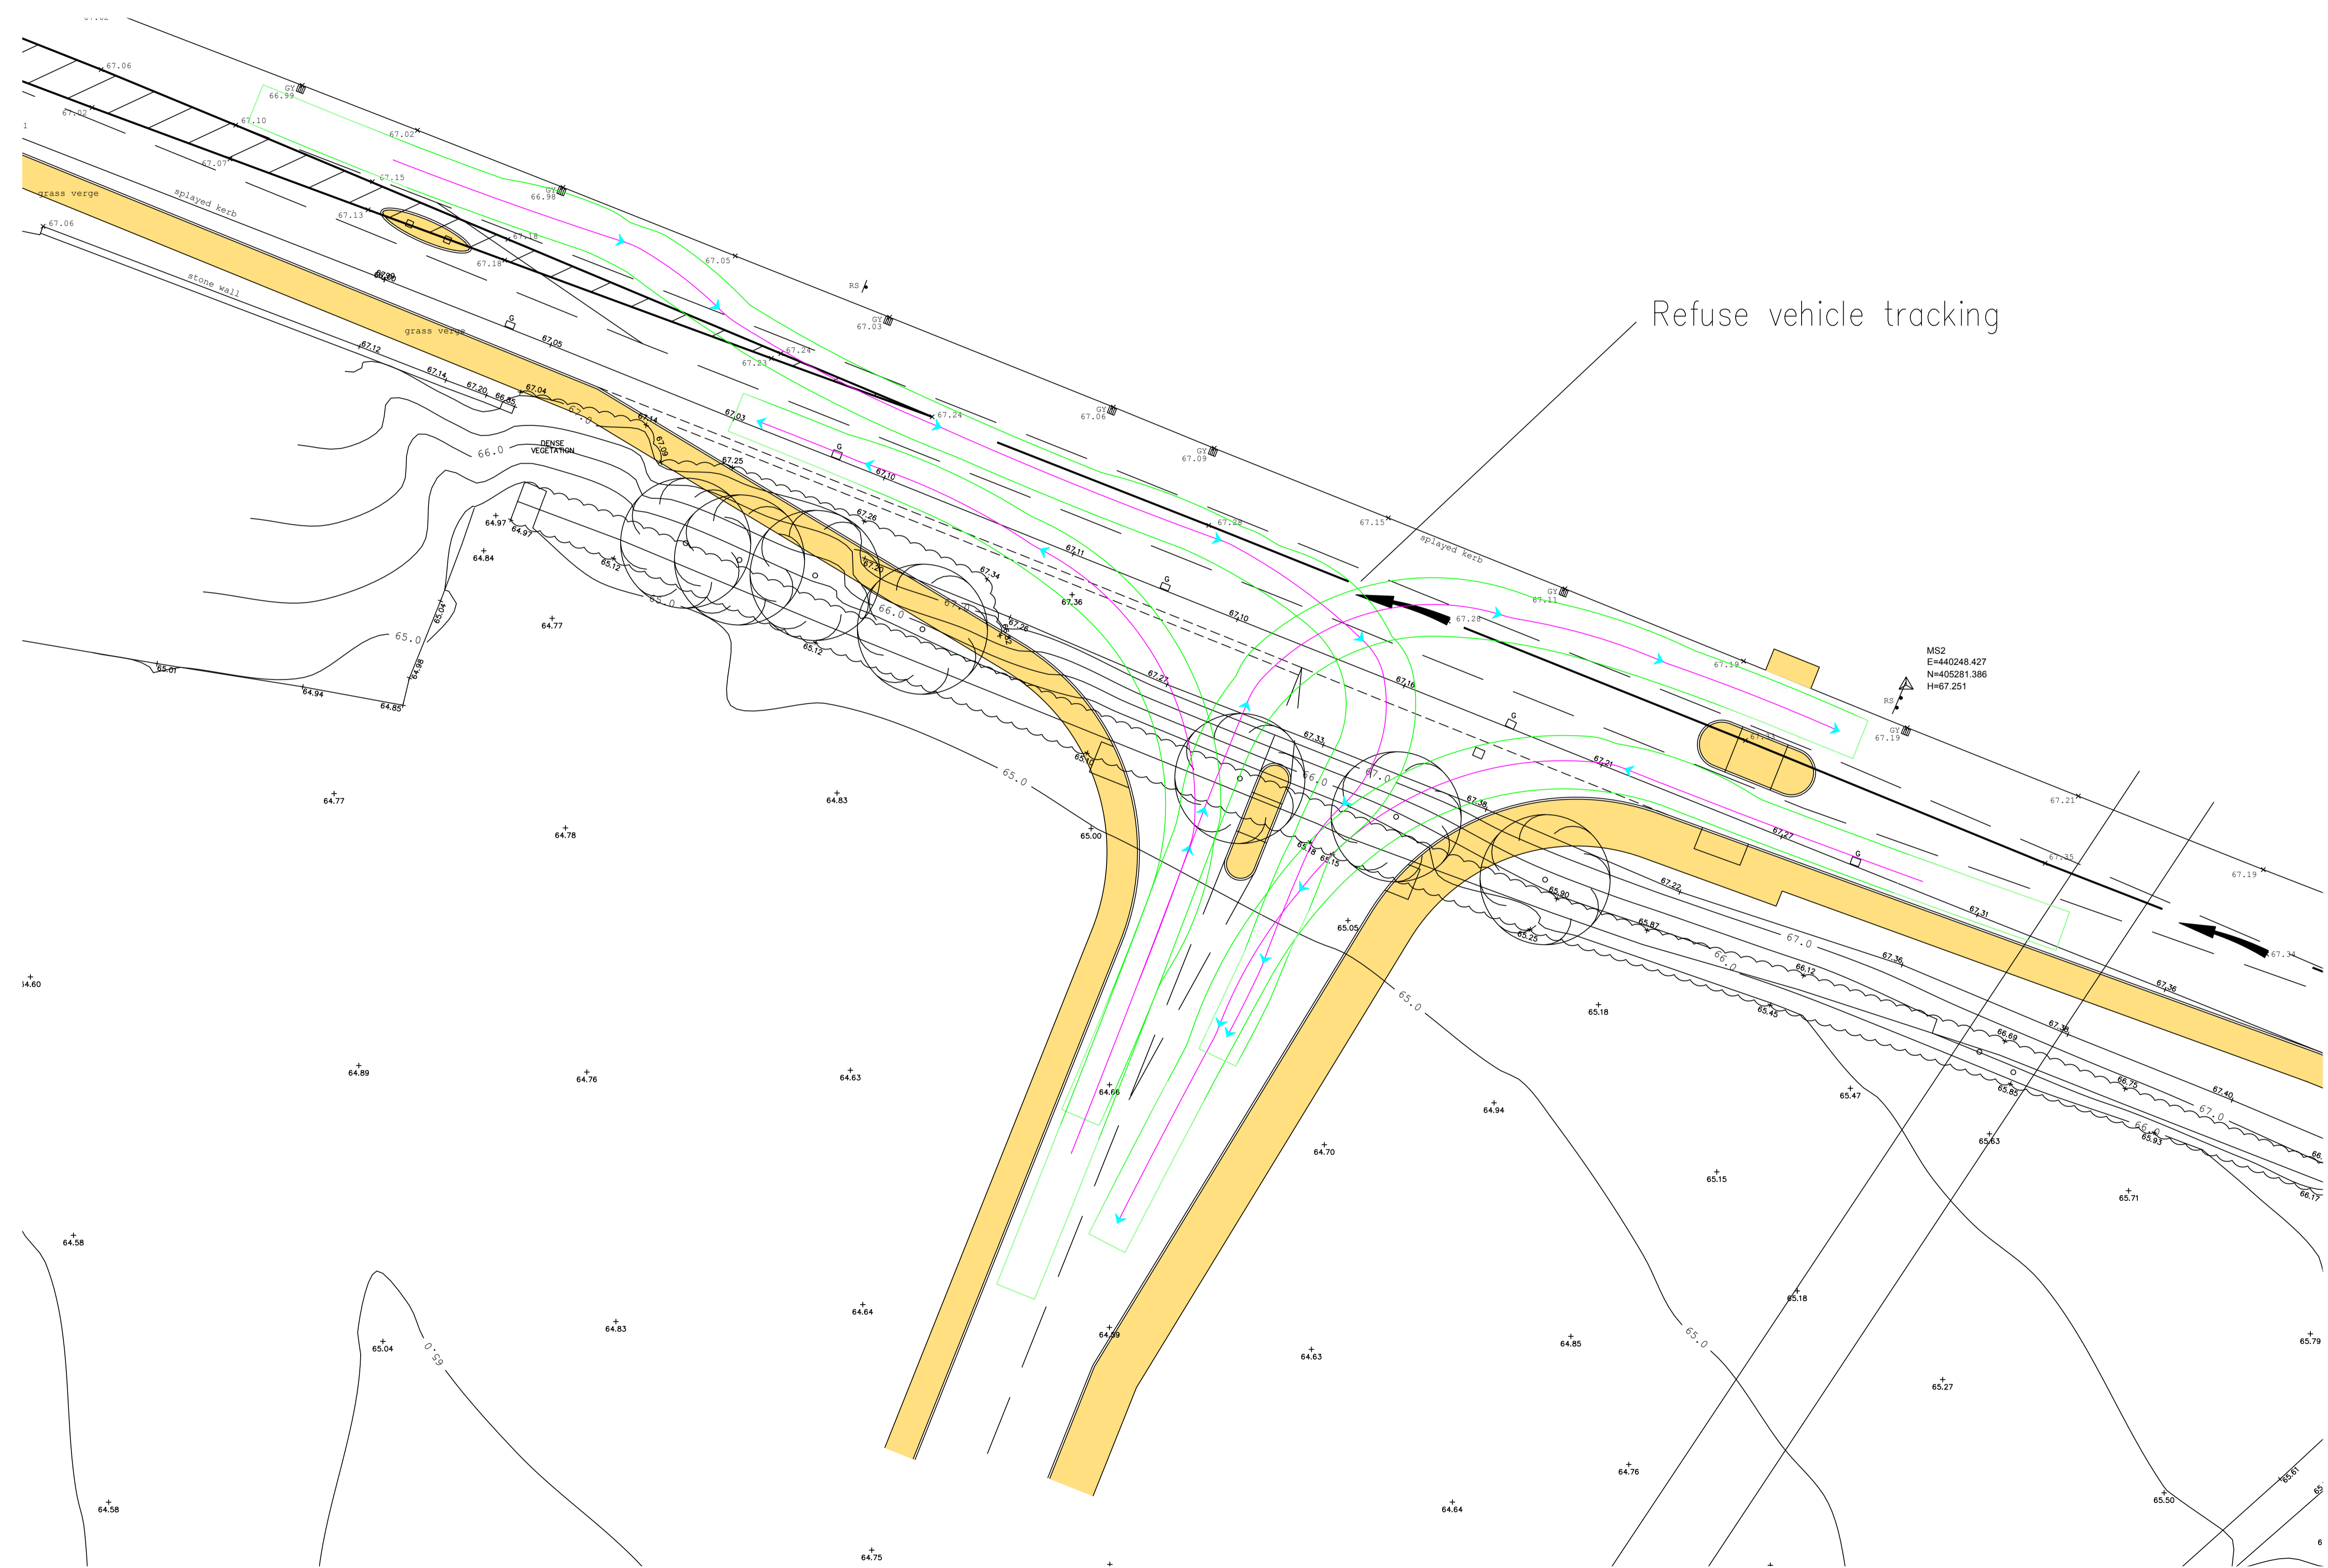

Refuse vehicle tracking



PROJECT TITLE
DONCASTER ROAD, DARFIELD

DRAWING TITLE
VEHICLE TRACKING DRAWING

ORIGINATOR	PROJECT	VOL.	TYPE	ROLE	NUMBER
PRGN	1229	HGN	DR	CH	102

CLIENT
SAUL HOMES & KEEPMOAT

SCALE	SIZE	DRAWN	CHECKED	AUTHORISED	DATE
1:200	A1	JUH	LO	AH	OCT 25

PARAGON HIGHWAYS
20 - 21 THE WALLED GARDEN
NOSTELL ESTATE YARD
WAKEFIELD WF4 1AB

01924 291536
MAIL@PARAGONHIGHWAYS.COM