
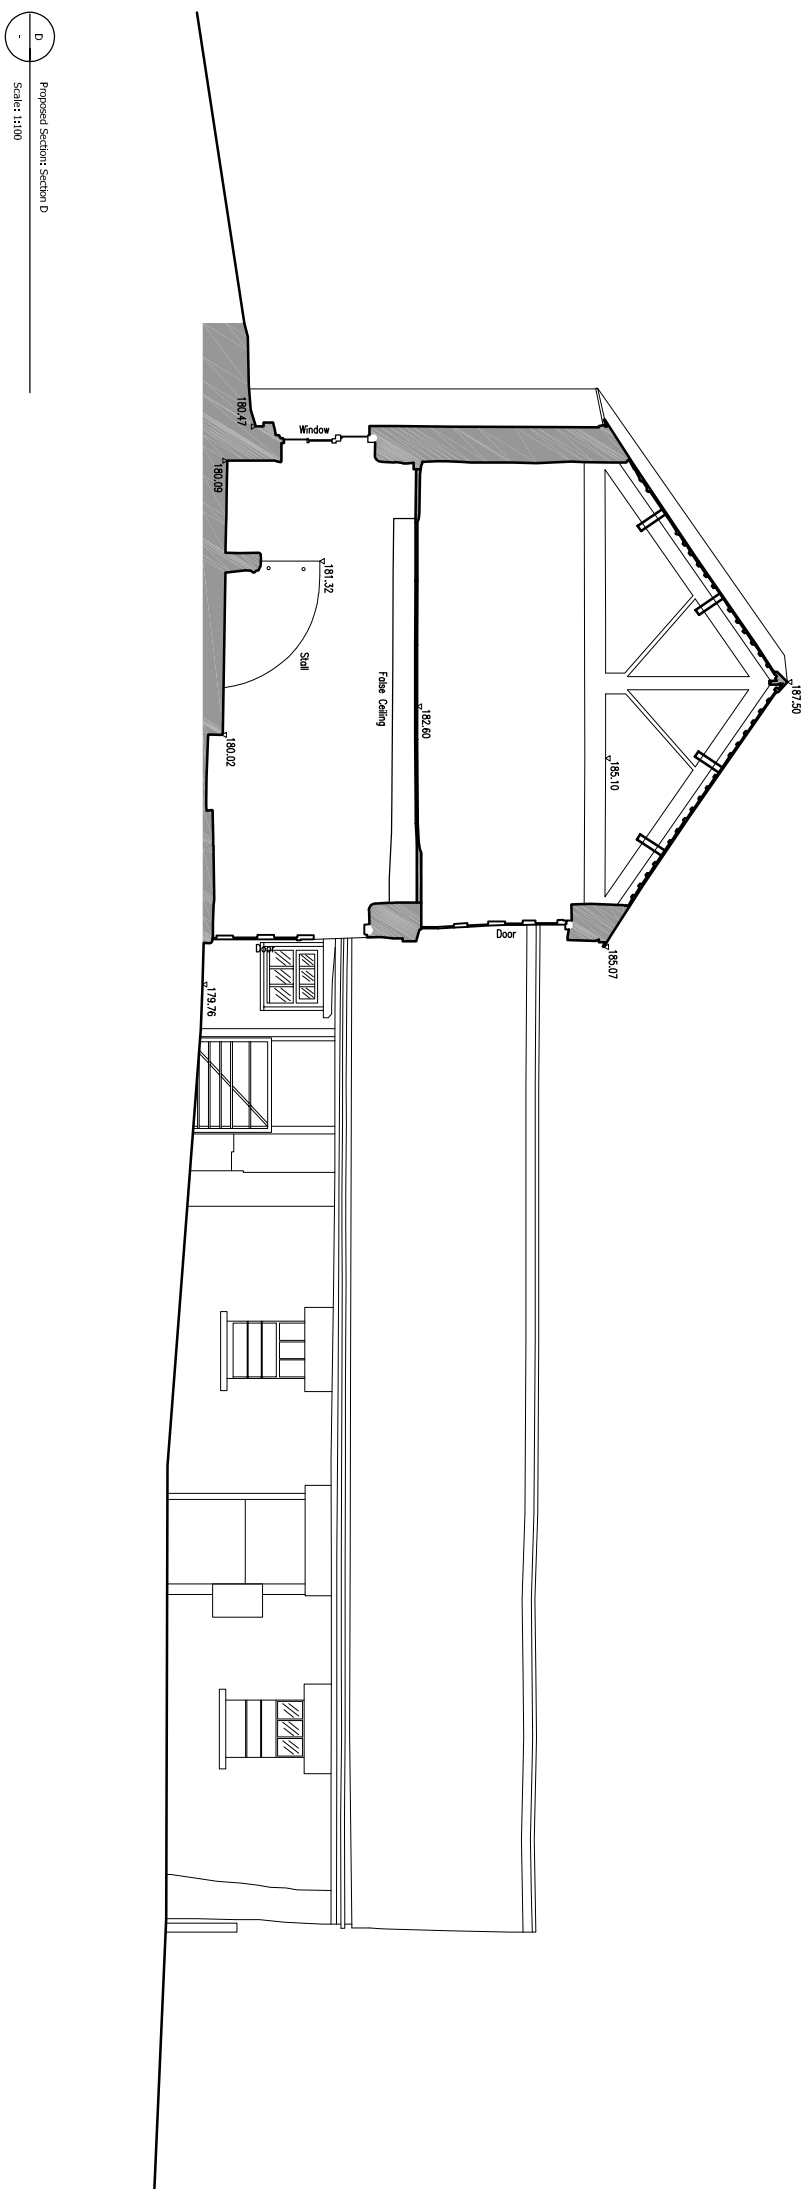
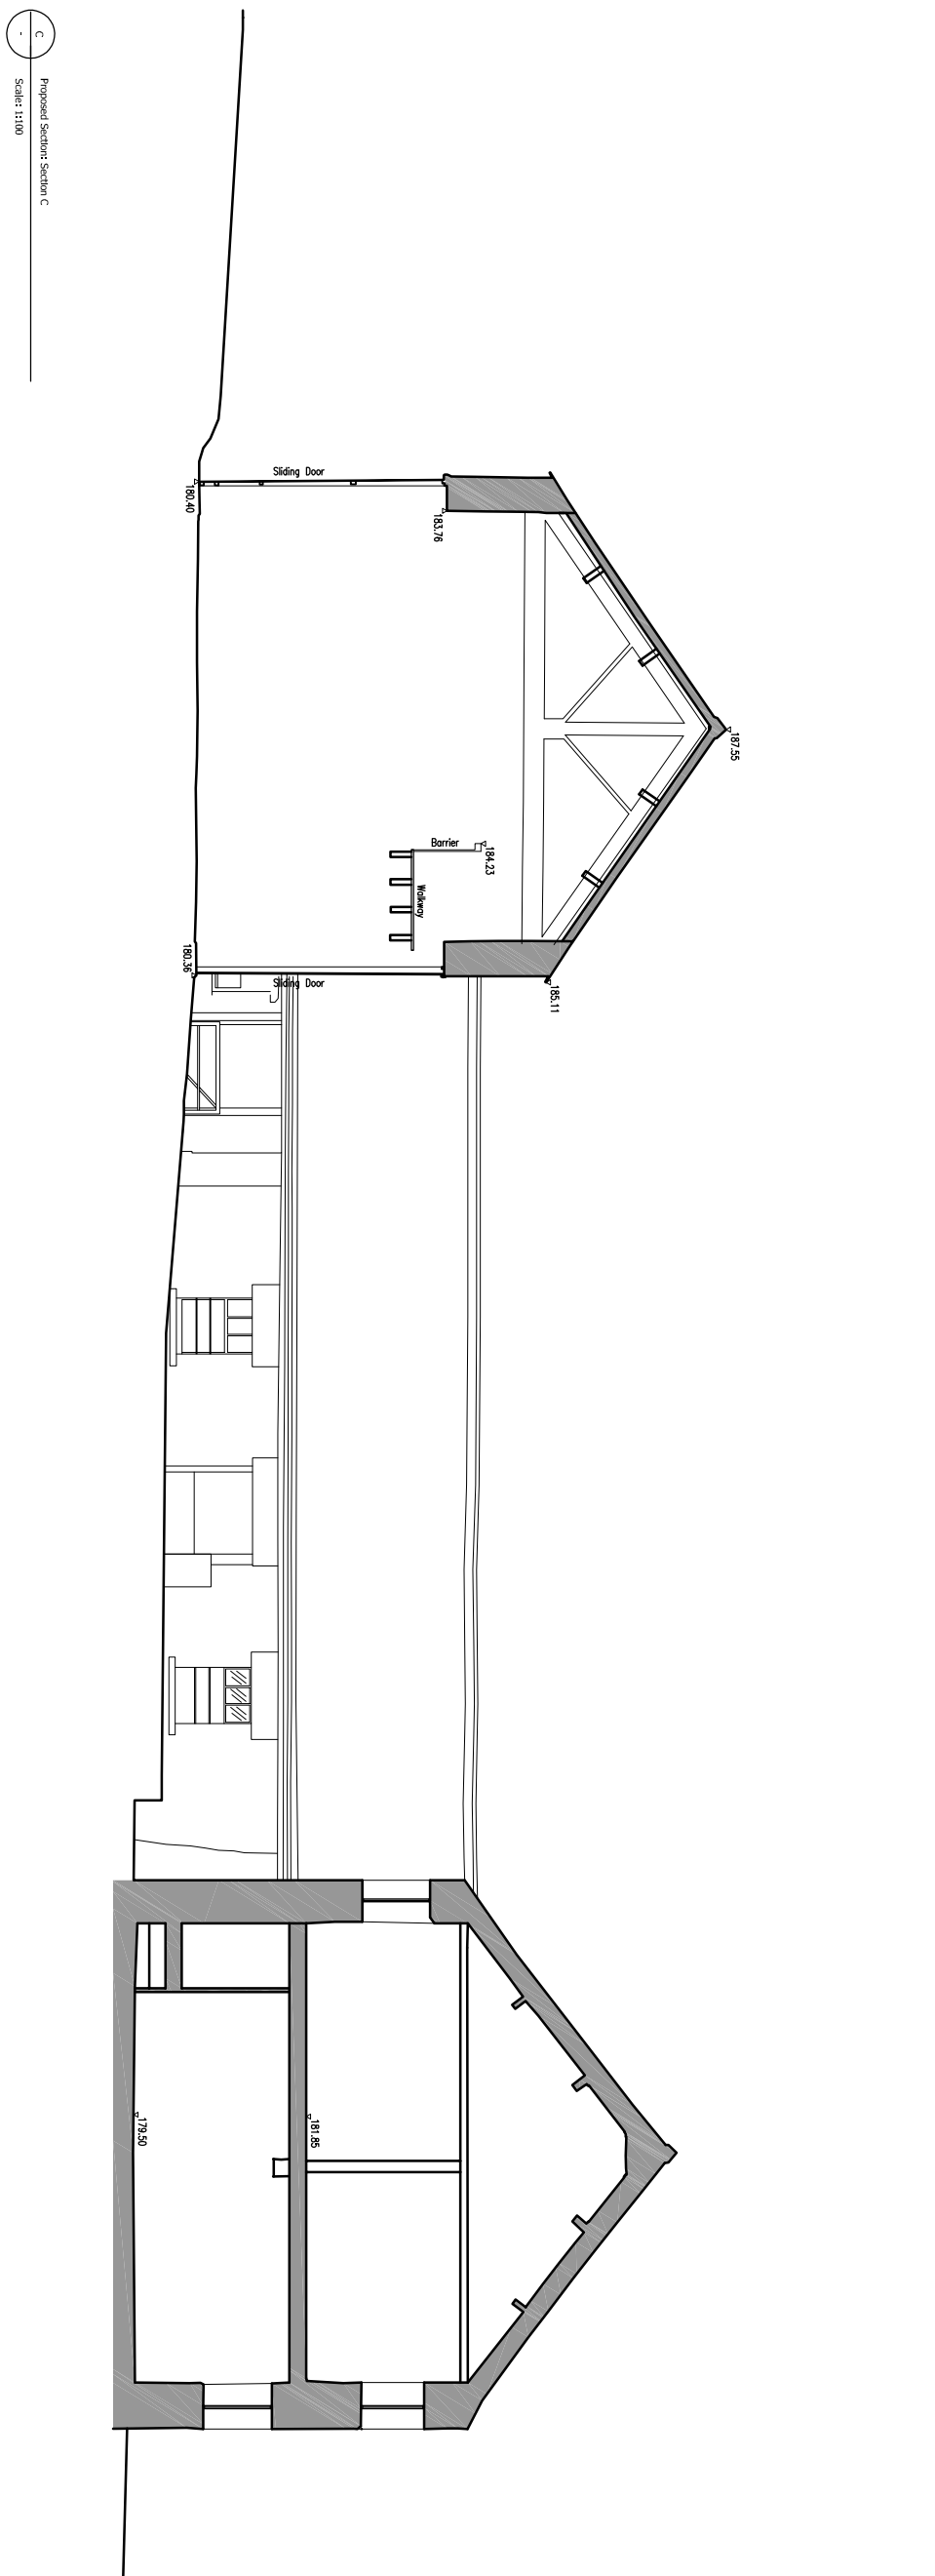
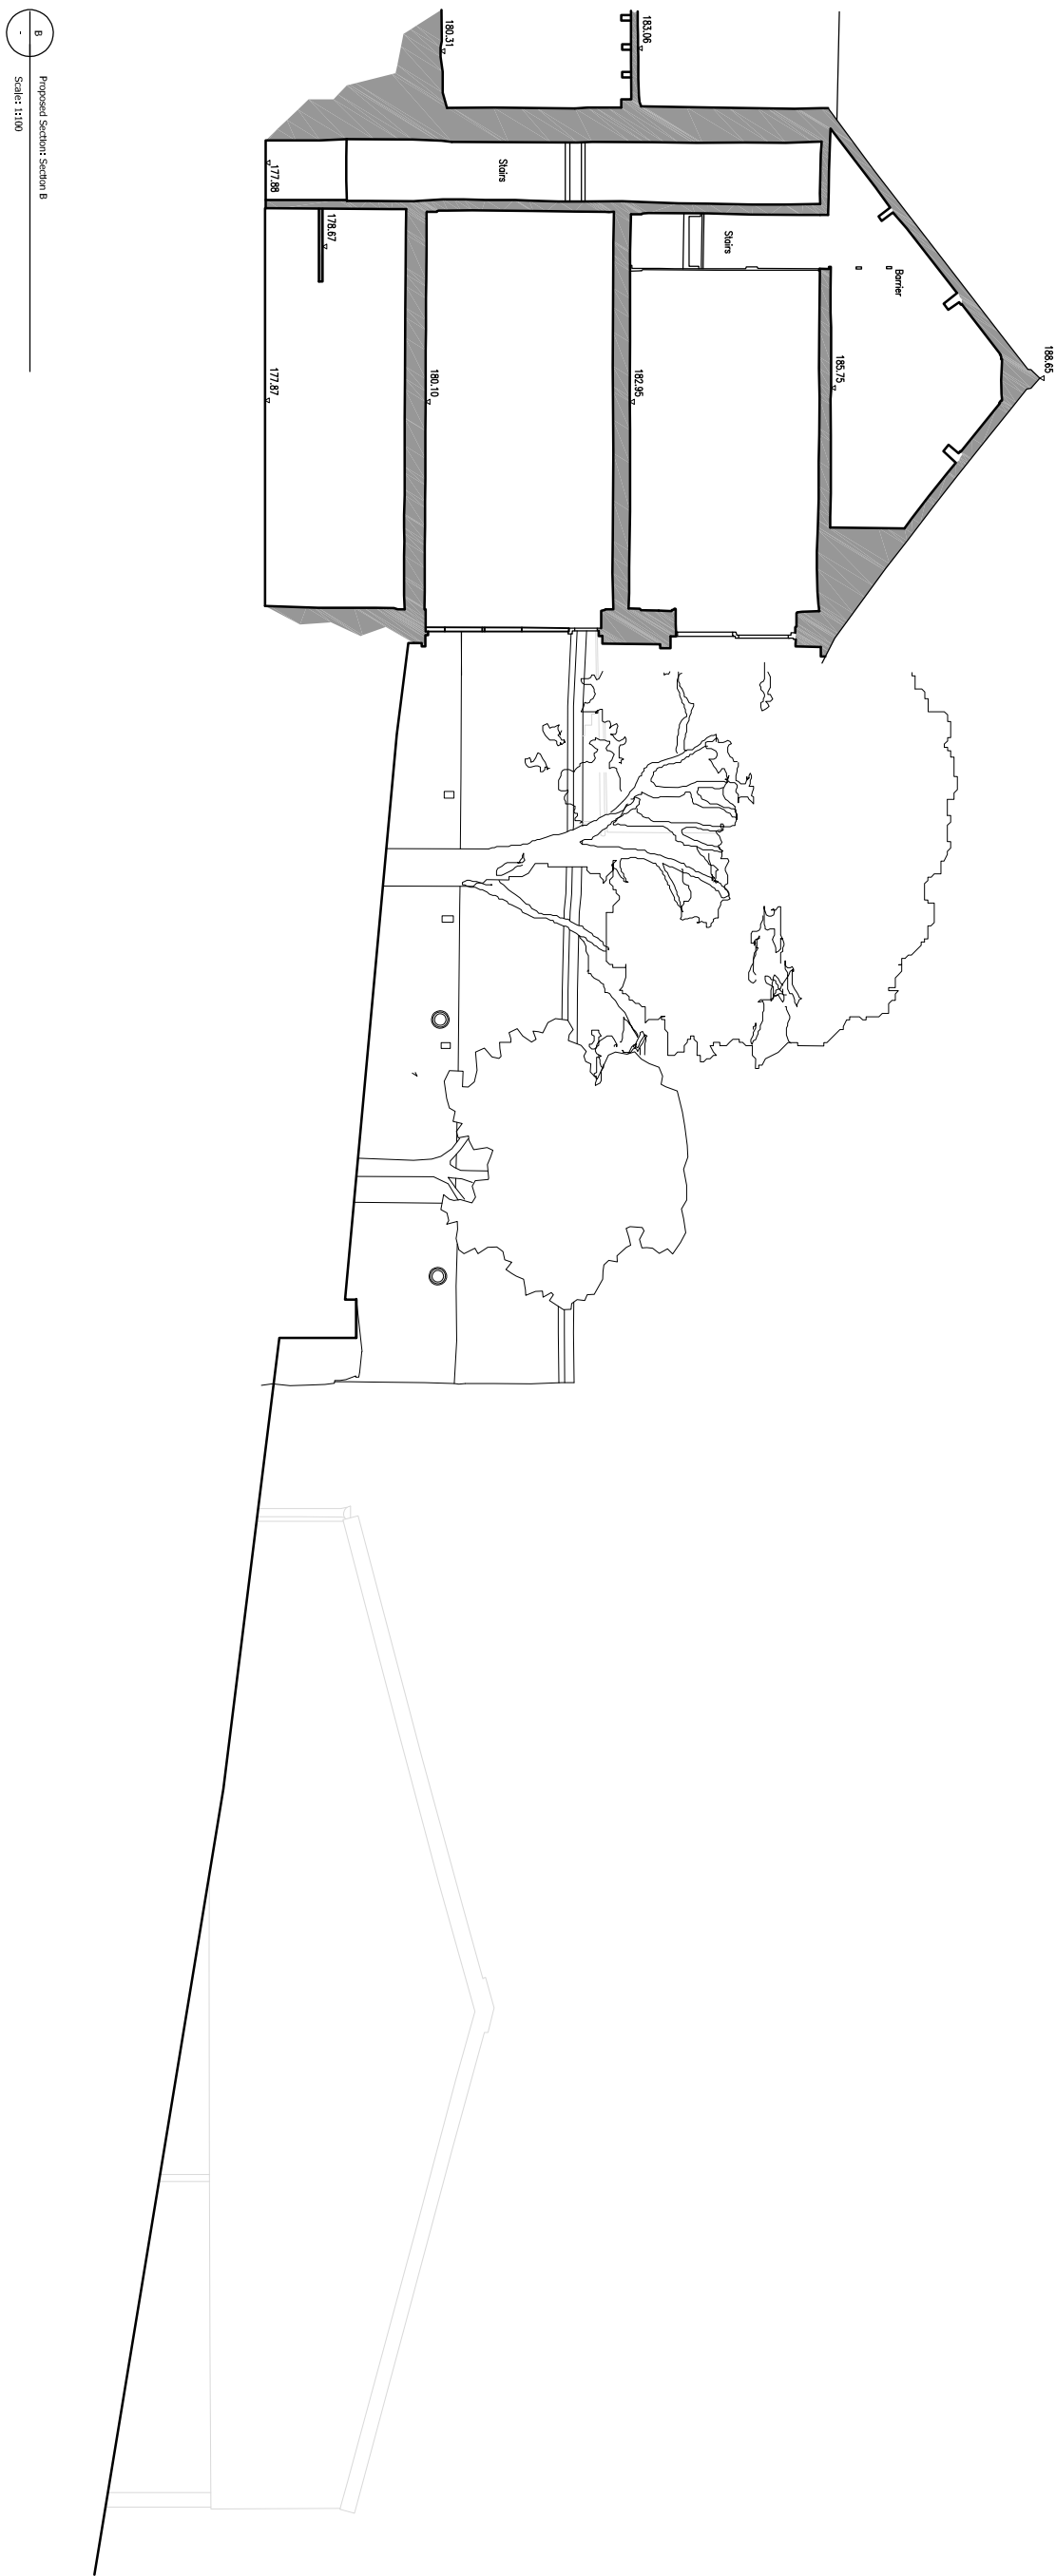
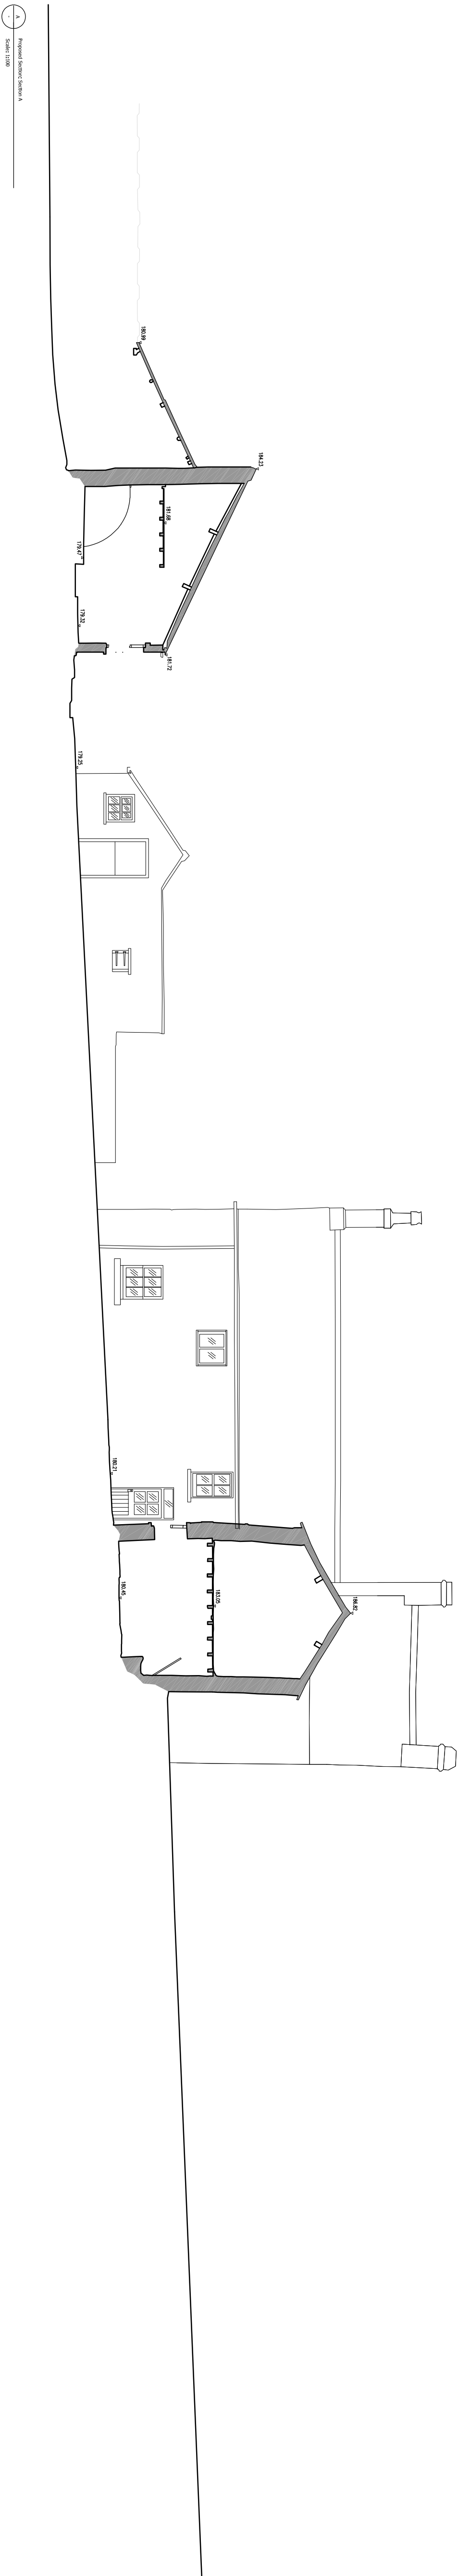


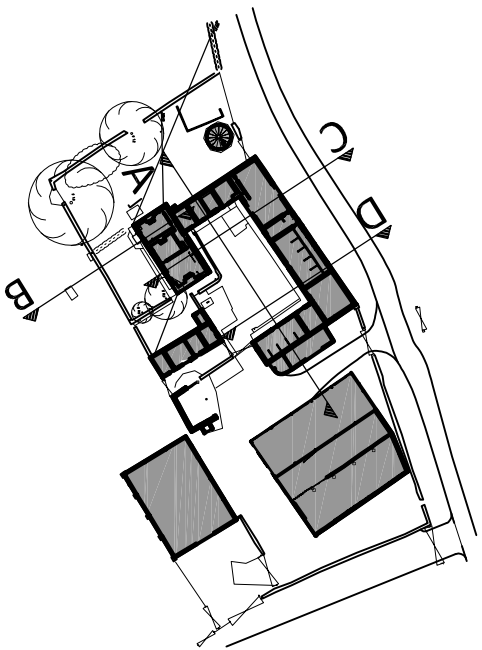

Site - Proposed Sections

1:100@A1
Lower Eastfield Farmstead
Miller Family
P1(02)11.0