


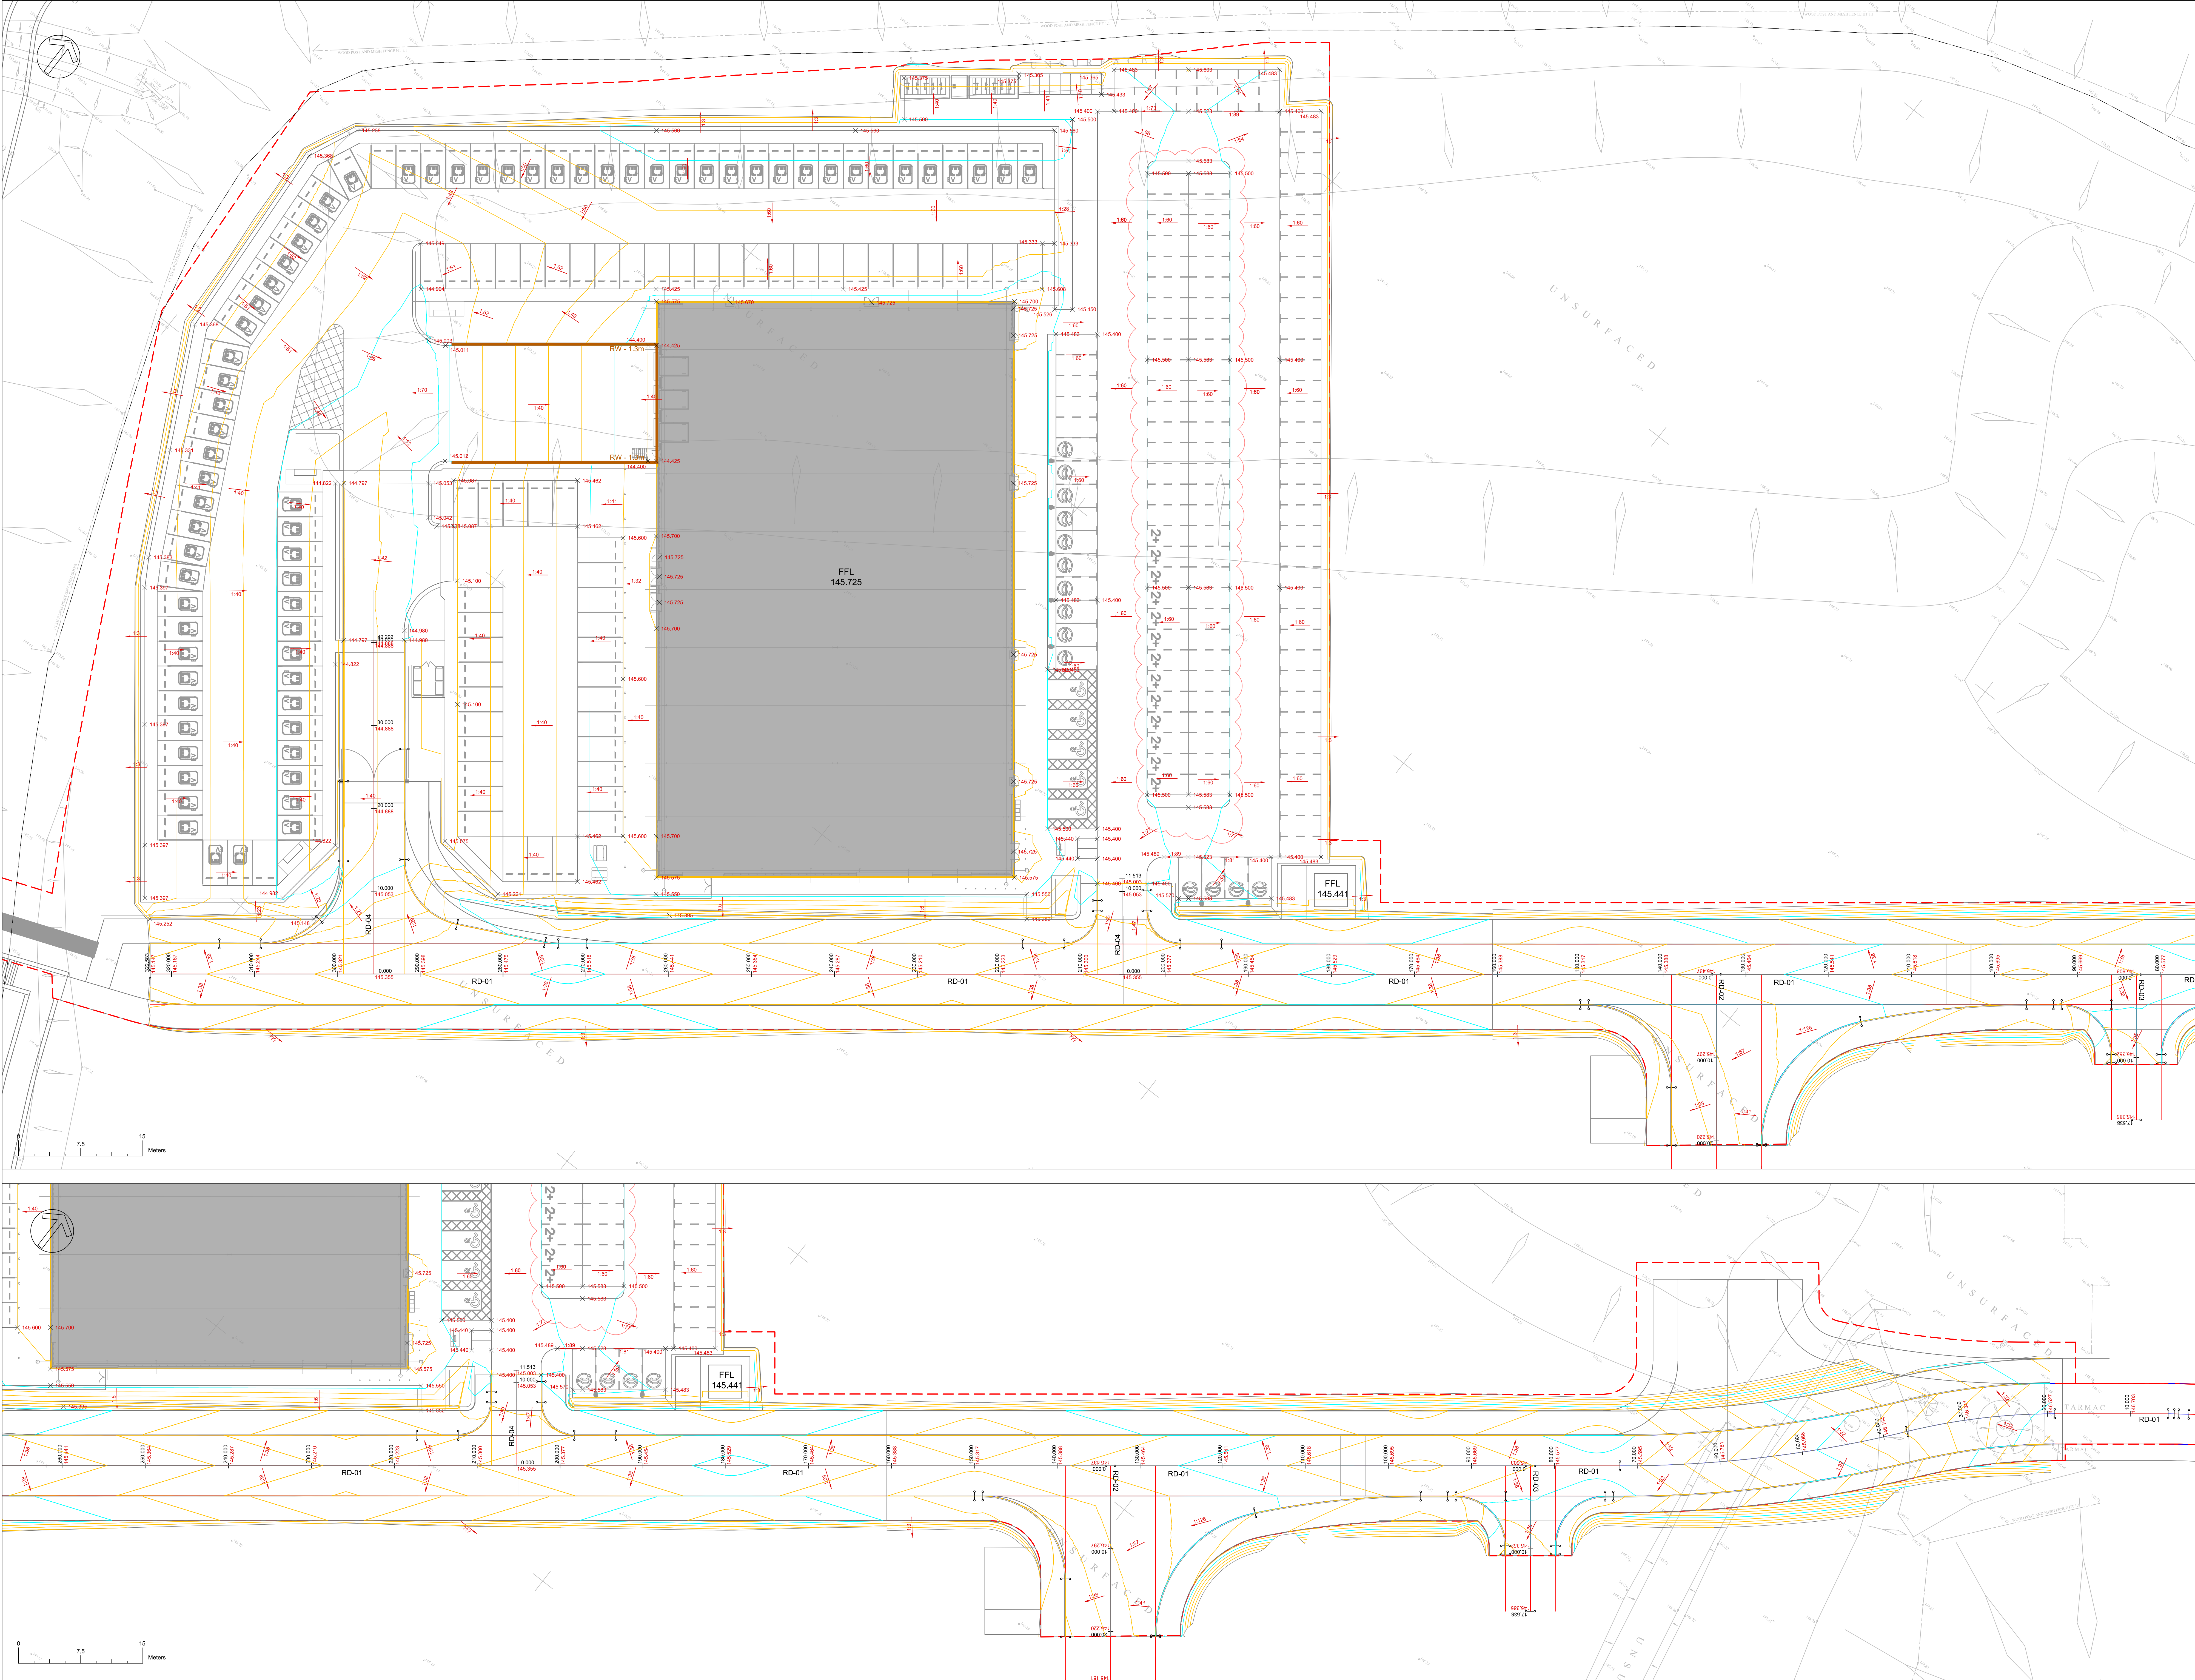

NOTES

GENERAL NOTES

ARCHITECTURAL SITE PLAN
THE HARRIS PARTNERSHIP
12006-6-THP-XX-XX-DR-A-1012-P02
EXISTING TOPOGRAPHICAL SURVEY
ELLAM LAND SURVEYS
9141_2011 - SEPT 2025

1. ALL COORDINATES RELATE TO TOPOGRAPHICAL SURVEY COORDINATION
2. ALL DIMENSION IN METRES UNLESS NOTIFIED OTHERWISE
3. ALL LEVELS IN METRES AOD IN RELATION TO TOPOGRAPHICAL SURVEY COORDINATION UNLESS NOTIFIED OTHERWISE

KEY:

0.000

PROPOSED FINISHED LEVEL

1.00

PROPOSED GRADIENT (FALL)

PROPOSED MAJOR CONTOUR (0.5m)

PROPOSED MINOR CONTOURS (0.1m)

PROPOSED RETAINING (WITH INDICATIVE HEIGHT)

SITE BOUNDARY

TOP OF EXISTING EMBANKMENT

PO3

14.11.25

CAR PARK LEVELS UPDATED

AF

DM

PO2

08.10.25

YARD LEVELS AND ACCESS ROAD AMENDED

DM

AF

PO1

03.10.25

INITIAL ISSUE

DM

AF

REV

DATE

DESCRIPTION

DRN

CHK

REVISIONS

PROJECT

UNIT 6 - GATEWAY 36,
ROCKINGHAM,
BARNSELY

TITLE

EXTERNAL LEVELS

CLIENT

HARWORTH GROUP

CONSULTING
CIVIL &
STRUCTURAL
ENGINEERS

www.HJCE.co.uk

T 01504 624 423
E info@hjce.co.uk

HJCE

STATUS

PRELIMINARY

DRAWN

DM

CHECKED

AF

APPROVED

AF

DRAWN

DATE

03.10.25

SCALES @ A0

1:250

PROJECT

COORDINATION

VOLUME

LEVEL

TYPE

SCALE

NUMBER

REVISION

7241-HJCE-00-XX-DR-C-4000

PO3