




CROSS SECTION: A-A (1 : 75)

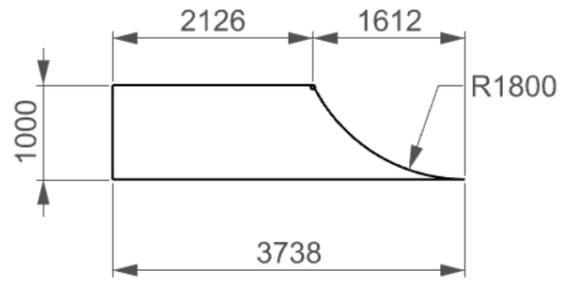


CROSS SECTION: B-B (1 : 75)

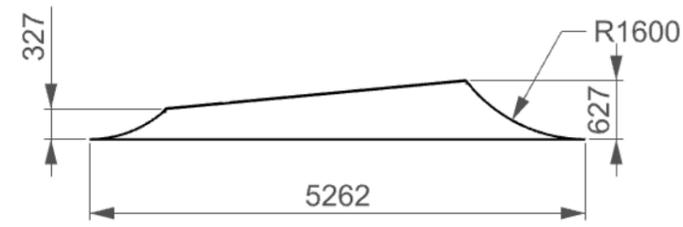


CROSS SECTION: C-C (1 : 75)

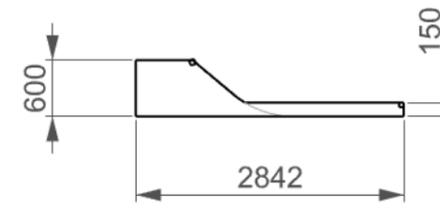


CROSS SECTION: D-D (1 : 75)

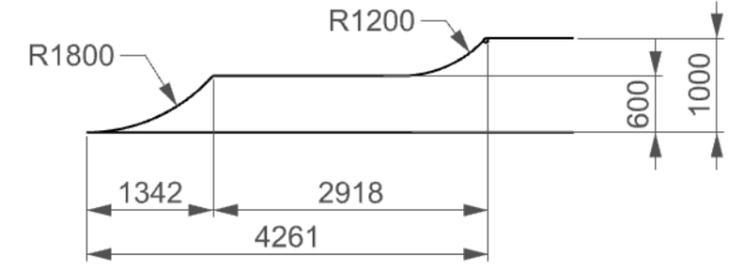


CROSS SECTION: E-E (1 : 75)

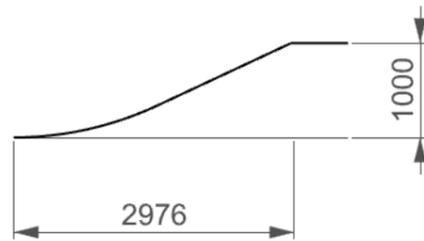


CROSS SECTION: F-F (1 : 75)

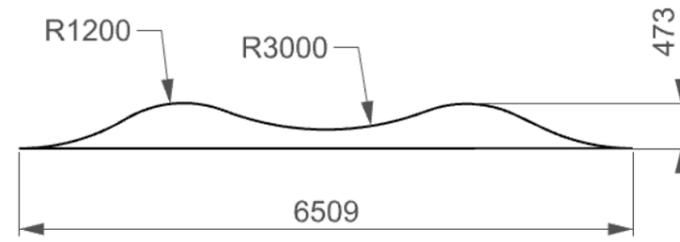


CROSS SECTION: G-G (1 : 75)

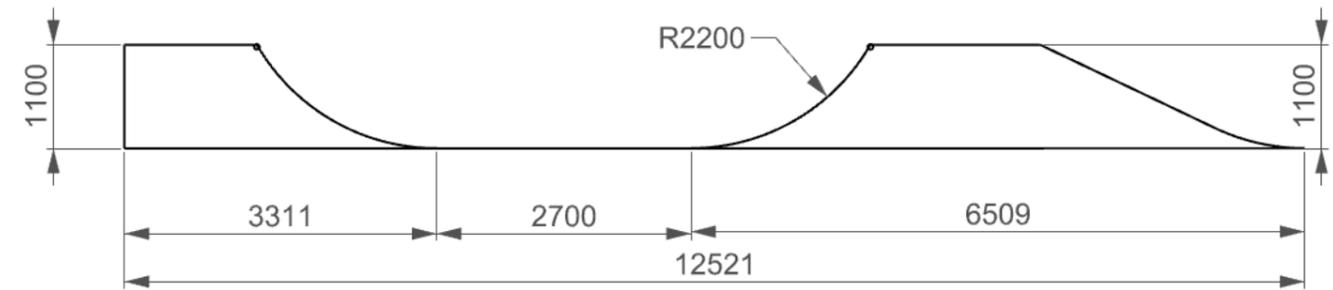

PLAN VIEW (1 : 400)

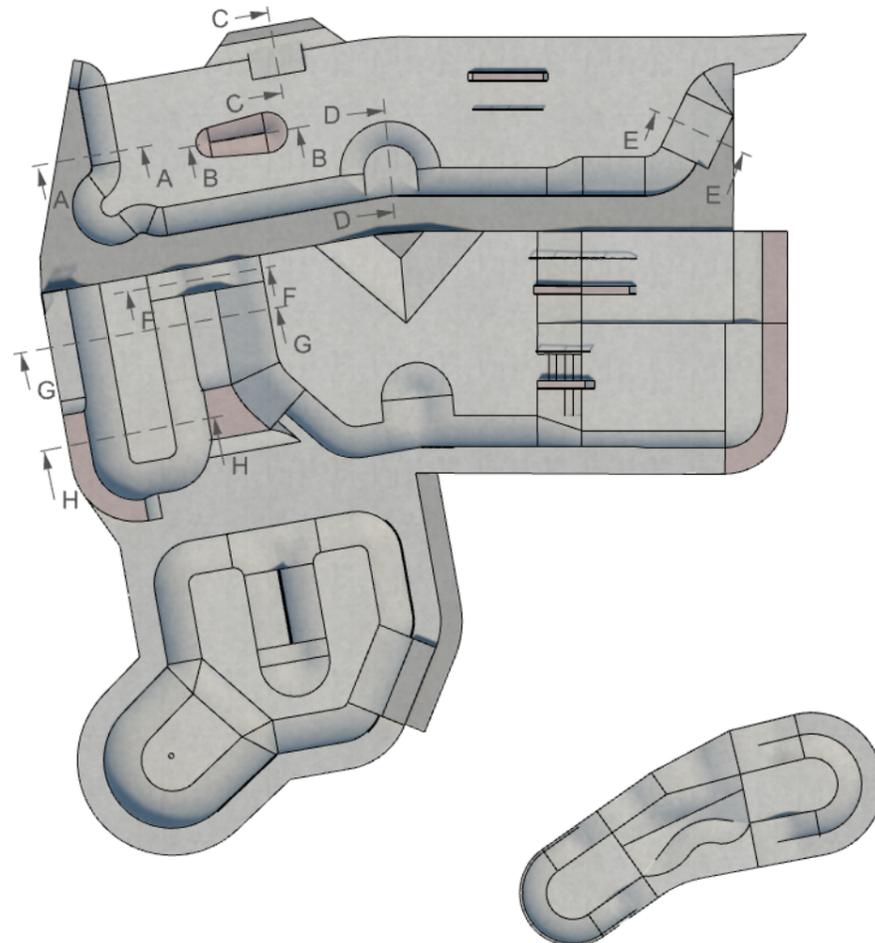

CROSS SECTION: H-H (1 : 75)

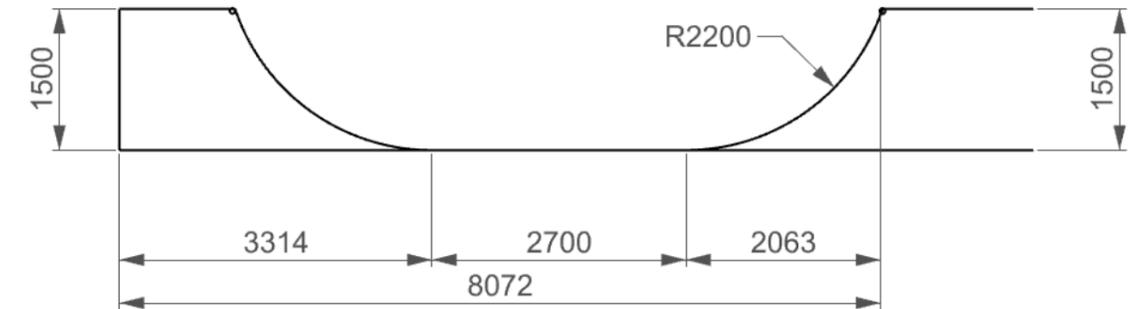

DESIGN BY: PHIL	SCALE: 1 : 75	MATERIAL:	QUANTITY:	DATE: 18/03/2025
BENDCRETE SKATEPARKS 55 CALDECOTT ROAD ABINGDON, OX14 5EZ			BARNESLEY SKATEPARK	
			CROSS SECTIONS i	
				DRAWING REVISION:
				PAGE SIZE: A3