


Existing Side Elevation

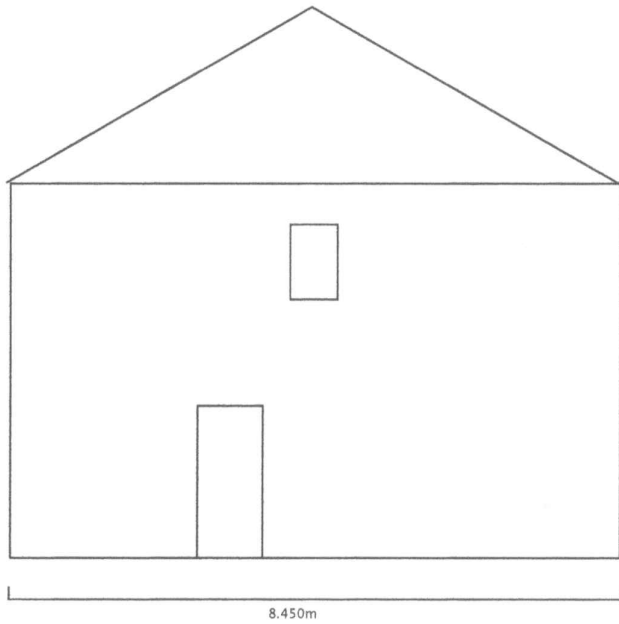

Scale 1cm:100cm

Proposed Side Elevation

First floor front elevation to be sat back
500mm from existing brick work

