



SIDE ELEVATION

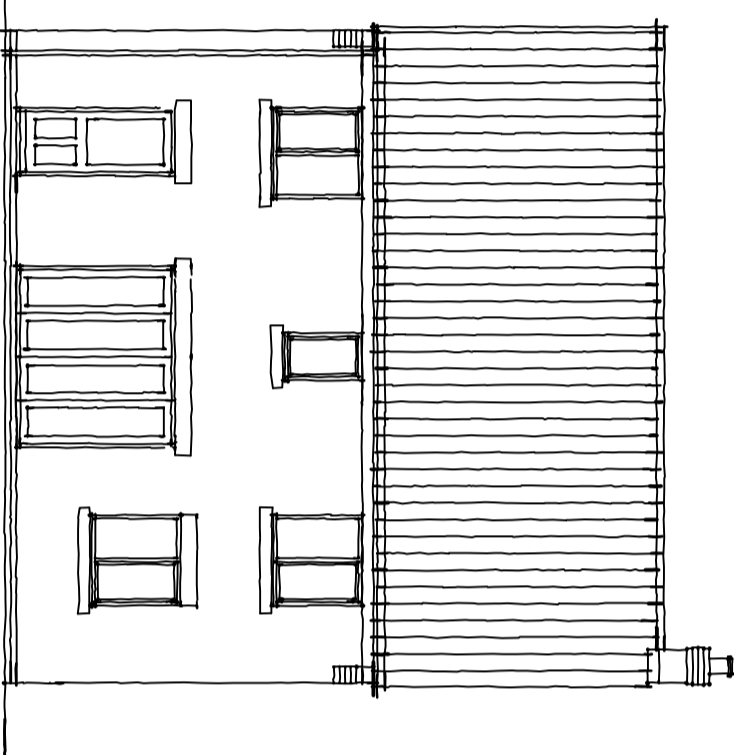


REAR ELEVATION

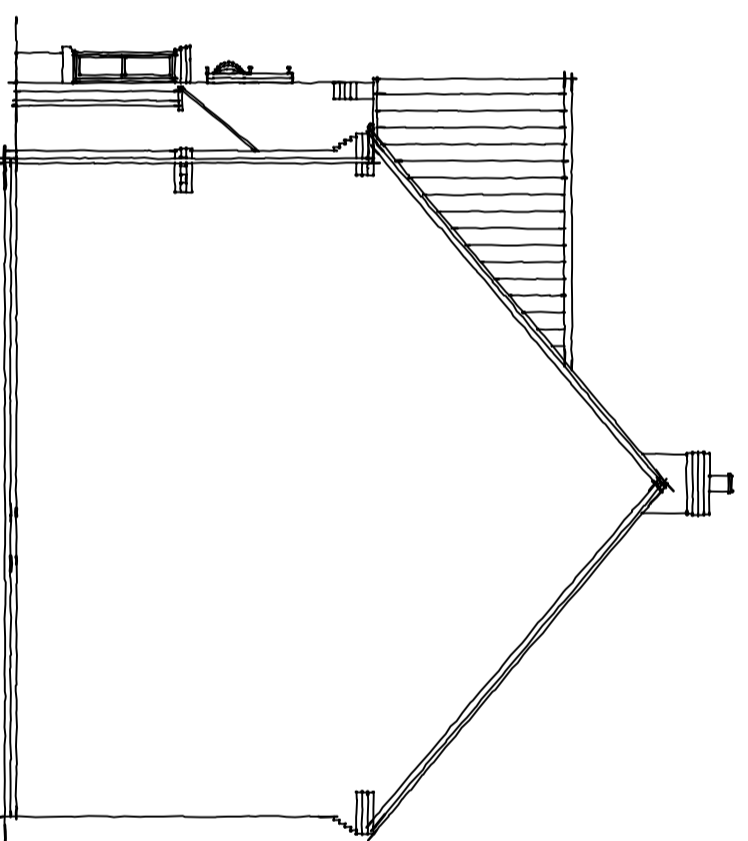


SIDE ELEVATION



FRONT ELEVATION

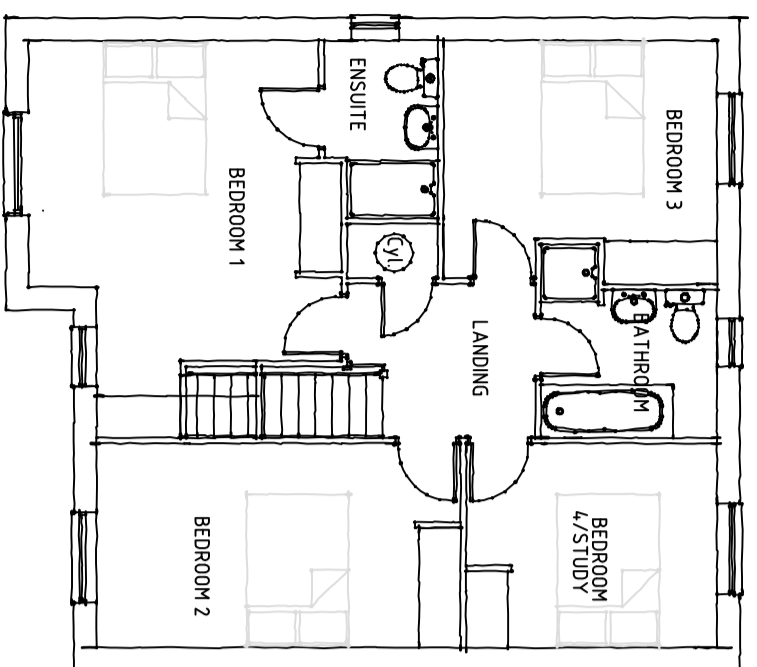


FIRST FLOOR PLAN

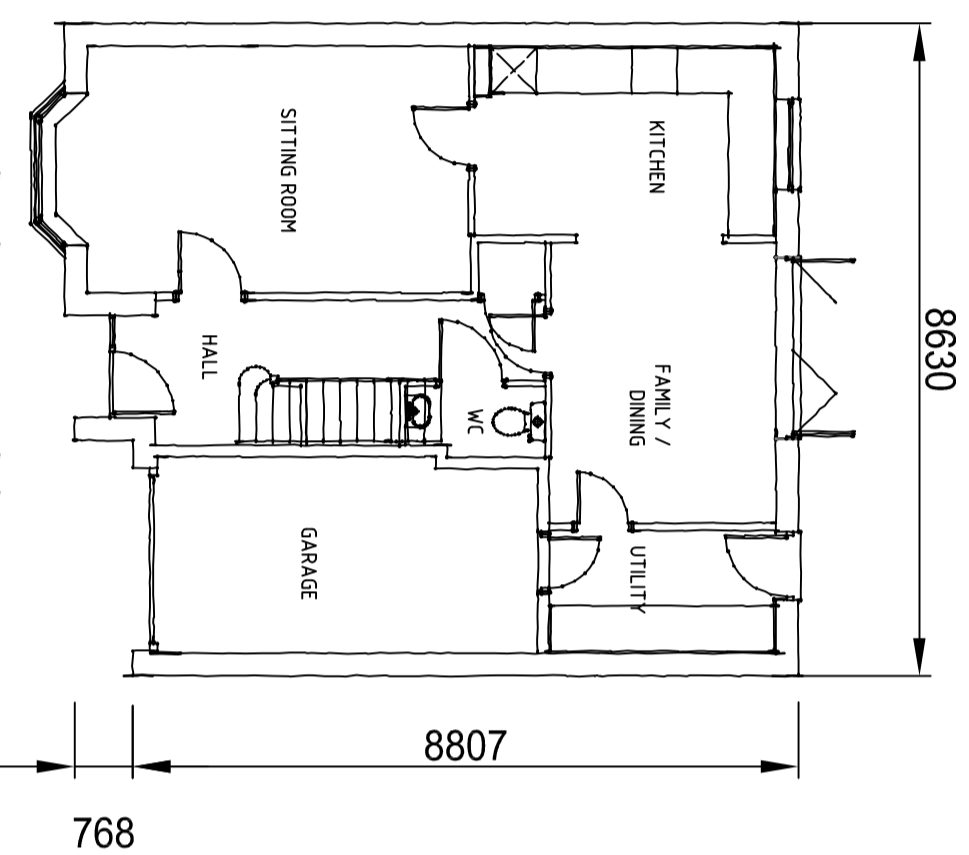


GROUND FLOOR PLAN

materials
 Roof natural slate to match existing
 surrounding dwellings
 walls coursed stone to match existing
 dwelling
 Windows white upvc to match
 surrounding dwellings

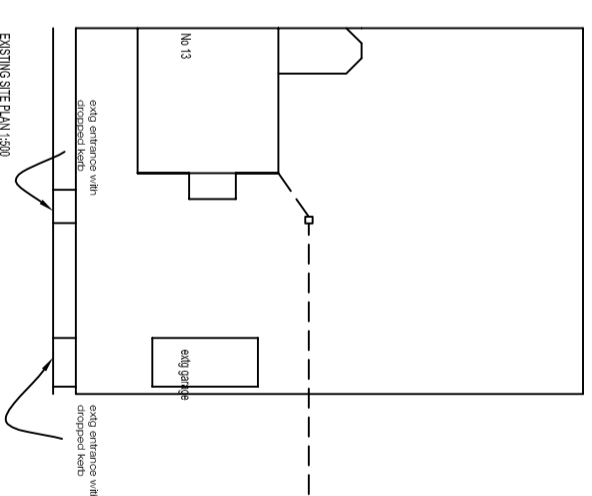

EXISTING FLOOR PLAN (200)

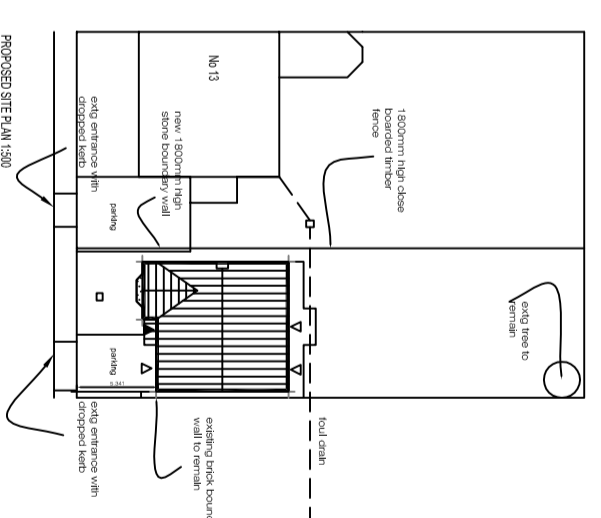

PROPOSED FLOOR PLAN (200)

<p>roy harrison architects 41A Staincross Common Barnsley S.Yorkshire S75 1DR Telephone/Fax (01226) 381883 E-Mail: royarch@itscall.co.uk</p>			
<p>Client Mr P West 13 Bond Road Barnsley</p>			
<p>Project Proposed detached dwelling to side garden</p>			
<p>Title planning drawing</p>			
Date	Drawing No.	Scale	
14/4/08	rh/106/08/1	1:100 1:500	
Sheet 1	Revision	Drawn	rh
of 1			