




Front Elevation.

1 : 100

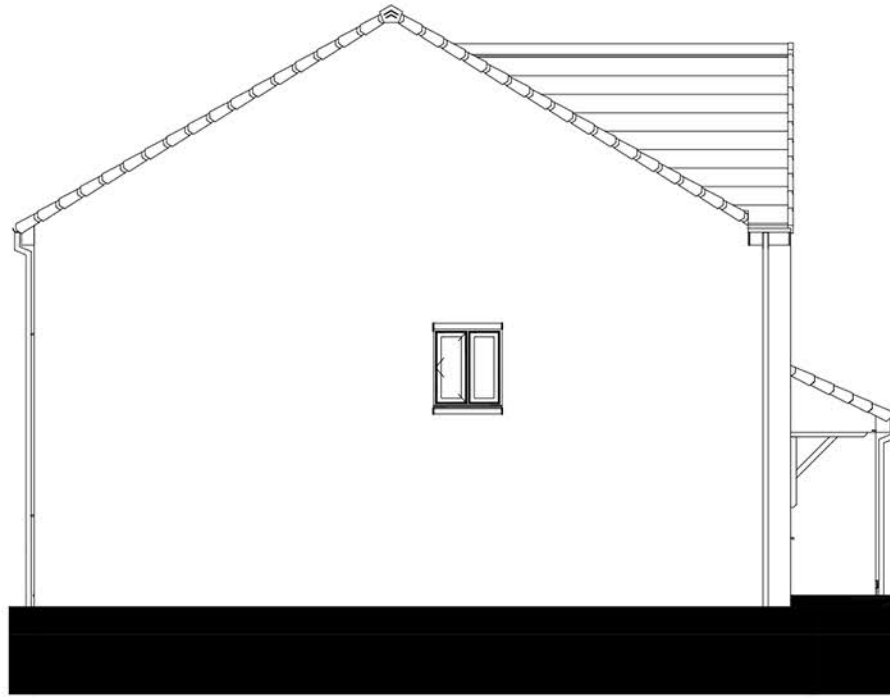


Left Elevation.

1 : 100



Rear Elevation.



1 : 100

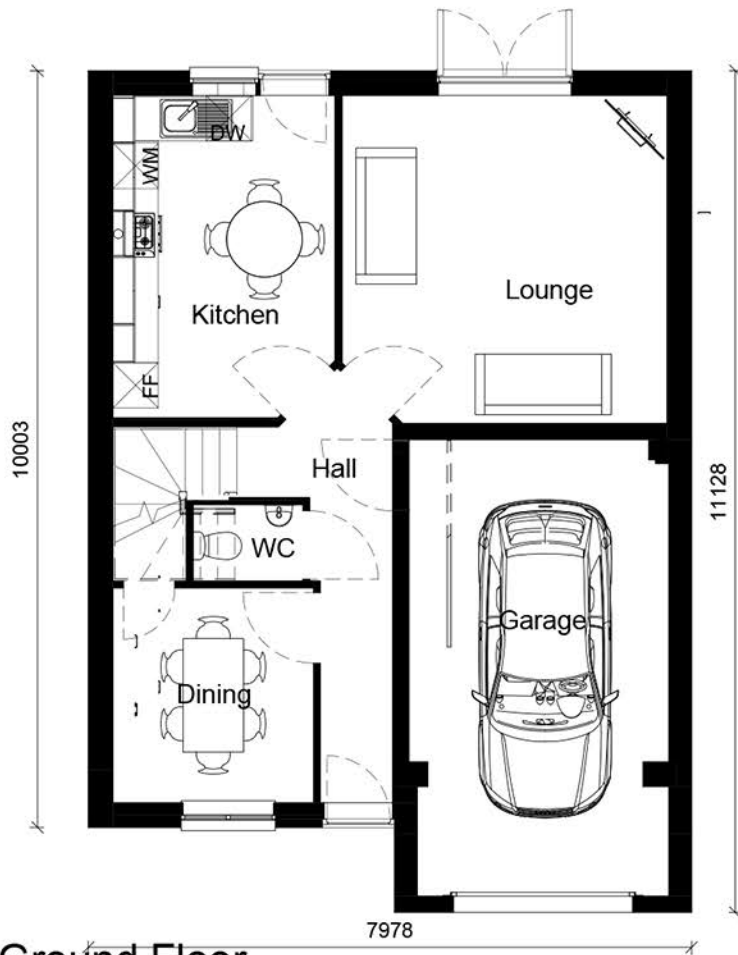

Ground Floor.


1 : 100

Scaled @ 1:100

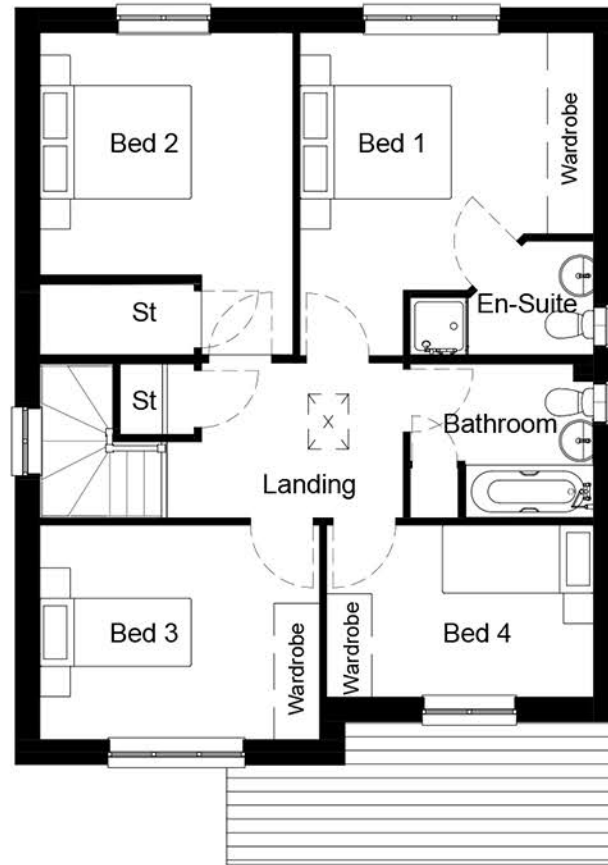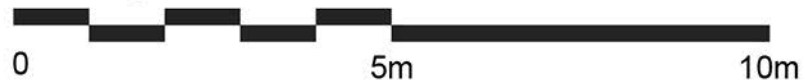

First Floor.

1 : 100

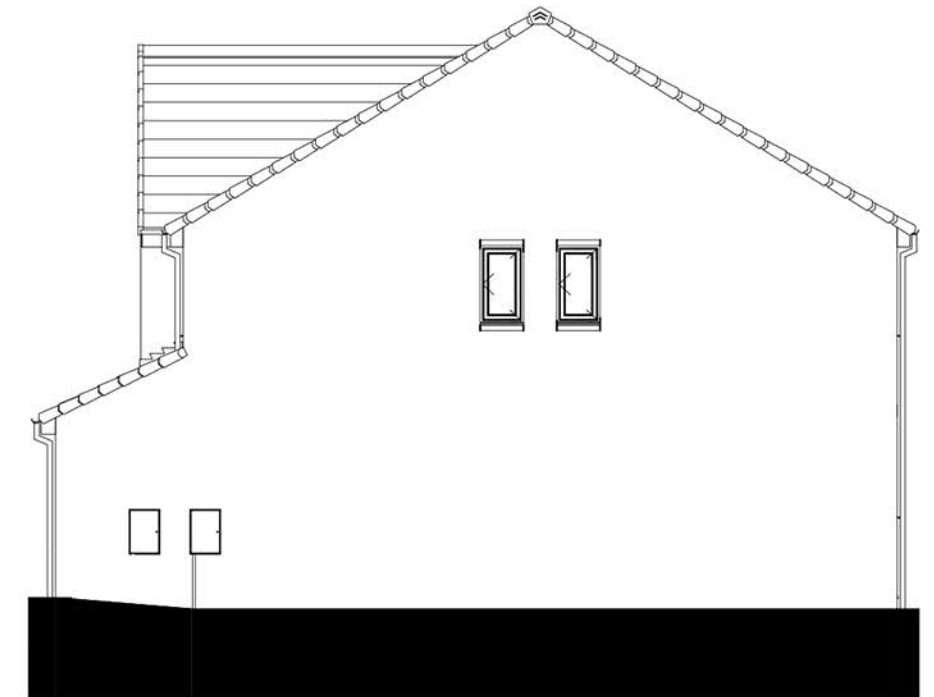

Right Elevation.

1 : 100

STEN
ARCHITECTURE

Suite 4, Unit 1,
Benton Office Park,
Bennett Avenue,
Horbury,
Wakefield,
WF4 5RA
Tel: 01924 669424

Web: www.sten-architecture.co.uk
Twitter: @STEN_arch
Facebook: [stenarchitecture](https://www.facebook.com/stenarchitecture)
LinkedIn: Sten Architecture

CLIENT:	Keepmoat® Homes			TITLE:	Planning Drawings Eaton Standard - Style 2 & 3		
SITE:	THURNSCOE	SCALE AT A3:	1:100	DATE:	24.06.19	DRAWN:	MS
		PROJECT NO.:	1926	DRAWING NO.:	1926:12:EAT	CHECKED:	
						REVISION:	

REV:	DESCRIPTION:	BY:	DATE:
------	--------------	-----	-------