


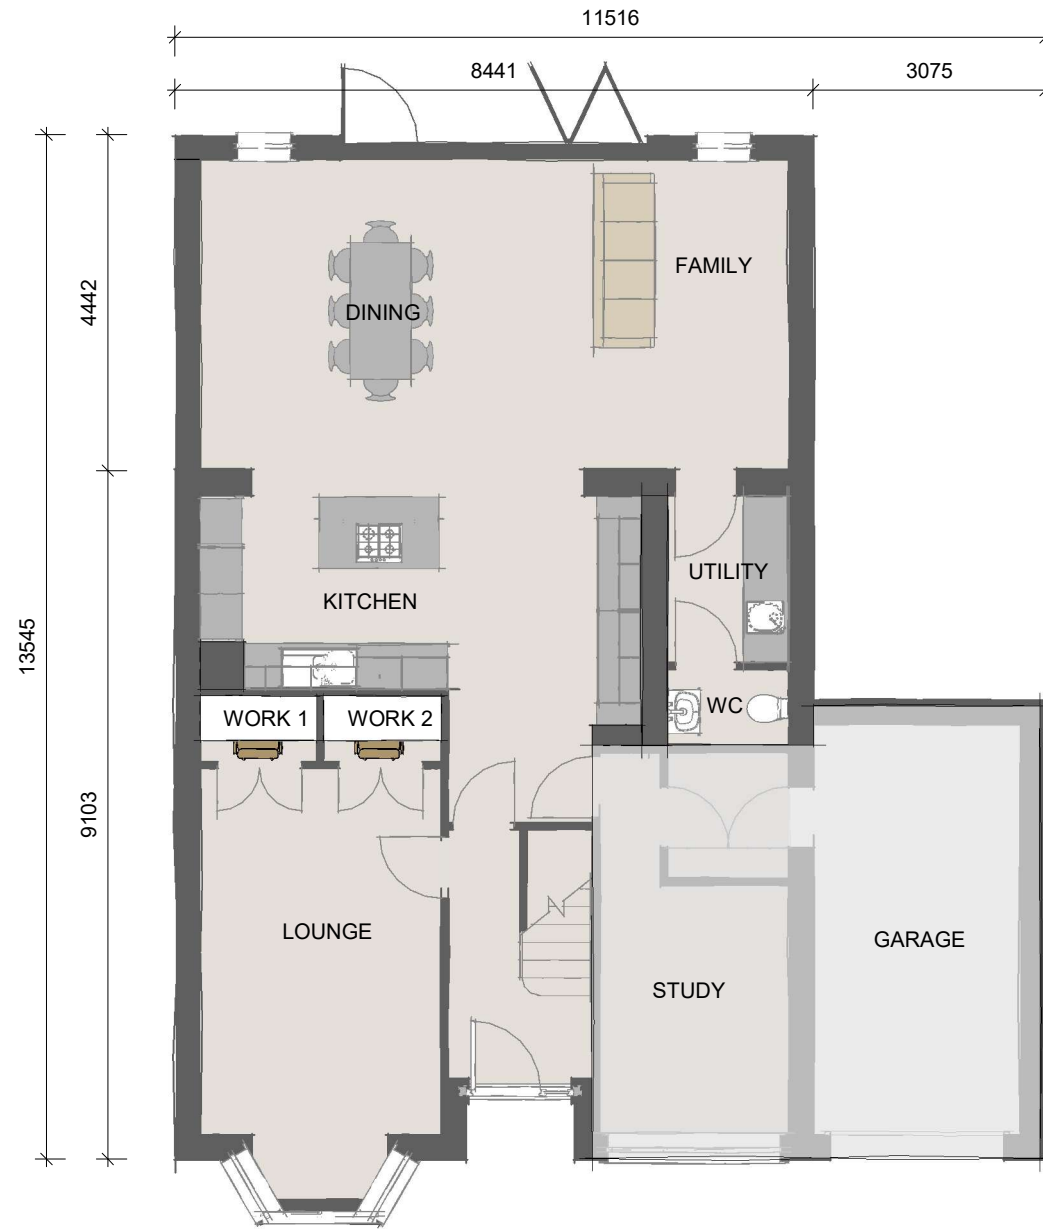

Ground Floor.
1 : 100



First Floor.
1 : 100

A	30/07/2020	AN	Window to Bed 4 repositioned.	
REV	DATE	BY	AMENDMENTS	
For Submission				
DATE:		SCALE @ A3:		DRAWN BY:
09/06/2020		1 : 100		AN
DWG TITLE:				
Planning Sheet - Proposed Floor Plans				