



Front Elevation
1 : 100




Rear Elevation
1 : 100




Left Side Elevation
1 : 100



Right Side Elevation
1 : 100

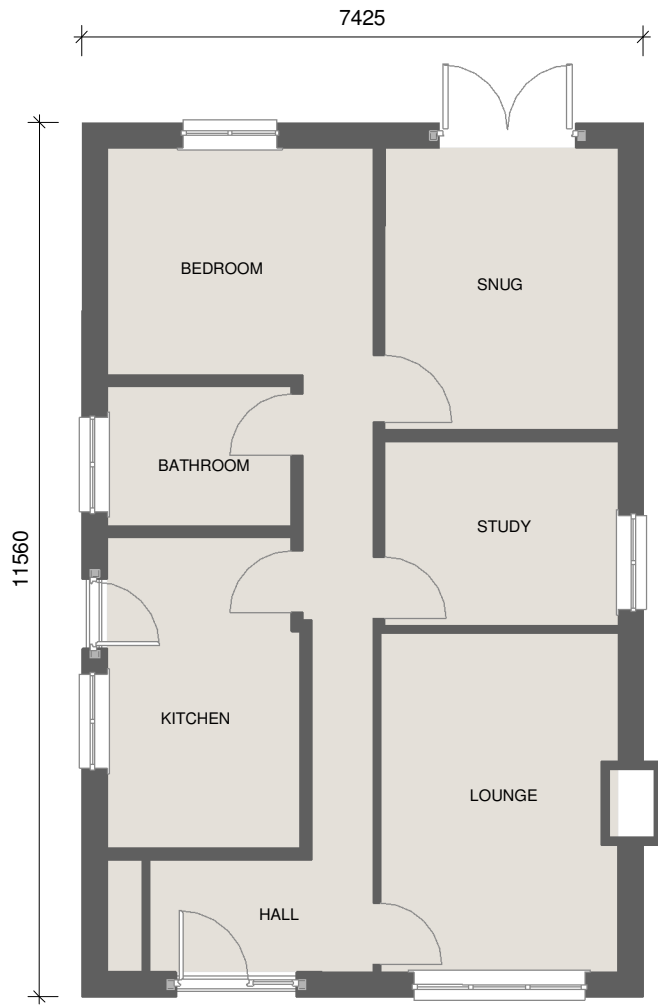

Ground Floor.
1 : 100

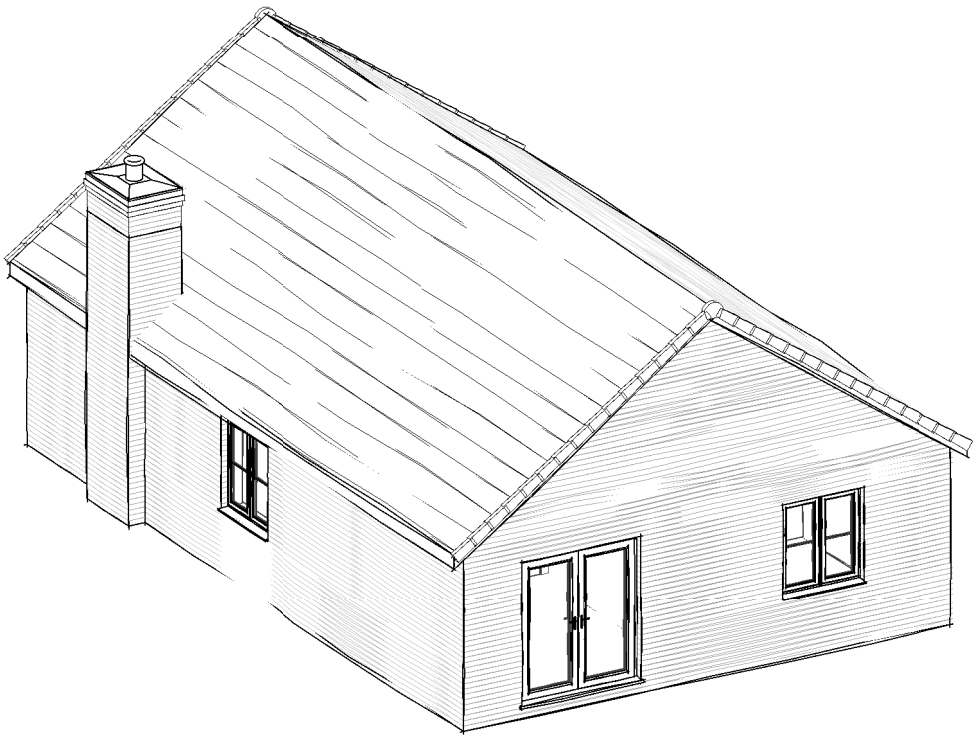

View 1

REV	DATE	BY	AMENDMENTS
Submission			
DATE: 01/10/2021		SCALE @ A3: 1 : 100	DRAWN BY: AN
DWG TITLE: Existing Plans			
DRWG No: 83/003			REV: