




Notes:  
 Do not scale from this drawing  
 It is the Contractor's responsibility to check all governing dimensions and verify all dimensions on site before commencing any work or making any shop drawings.  
 This drawing is to be read in conjunction with the structural, mechanical and electrical drawings and other relevant information and any discrepancies are to be reported to the Architect.  
 Work and materials to be in accordance with the Building Regulations and to comply with relevant British Standards.  
 This drawing is the copyright of Paul Testa Architecture and should not be reproduced in whole or in part without their written permission.

399500.000mN GRID INTERVAL 20.000m  
 MAJOR CONTOUR INTERVAL 1.0m  
 MINOR CONTOUR INTERVAL 0.5m

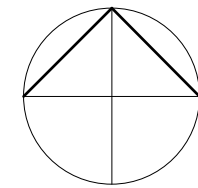

Rev: PL01 By: PT Checked: PT 12/06/12

Planning Issue

**paul testa architecture**

project: The Burrows

client: Peter Needham

drawing title: Proposed Roof Site Plan

scale @ A3: 1:100 date: 08/05/12

drawn: PT checked: PT

job no: PT19 drawing no: 206

issue status: Prelim revision: PL01

info@paultestaarchitecture.co.uk  
 27 Victor Street  
 Sheffield  
 S6 2SA  
 tel: 07930 637379

www.paultestaarchitecture.co.uk