



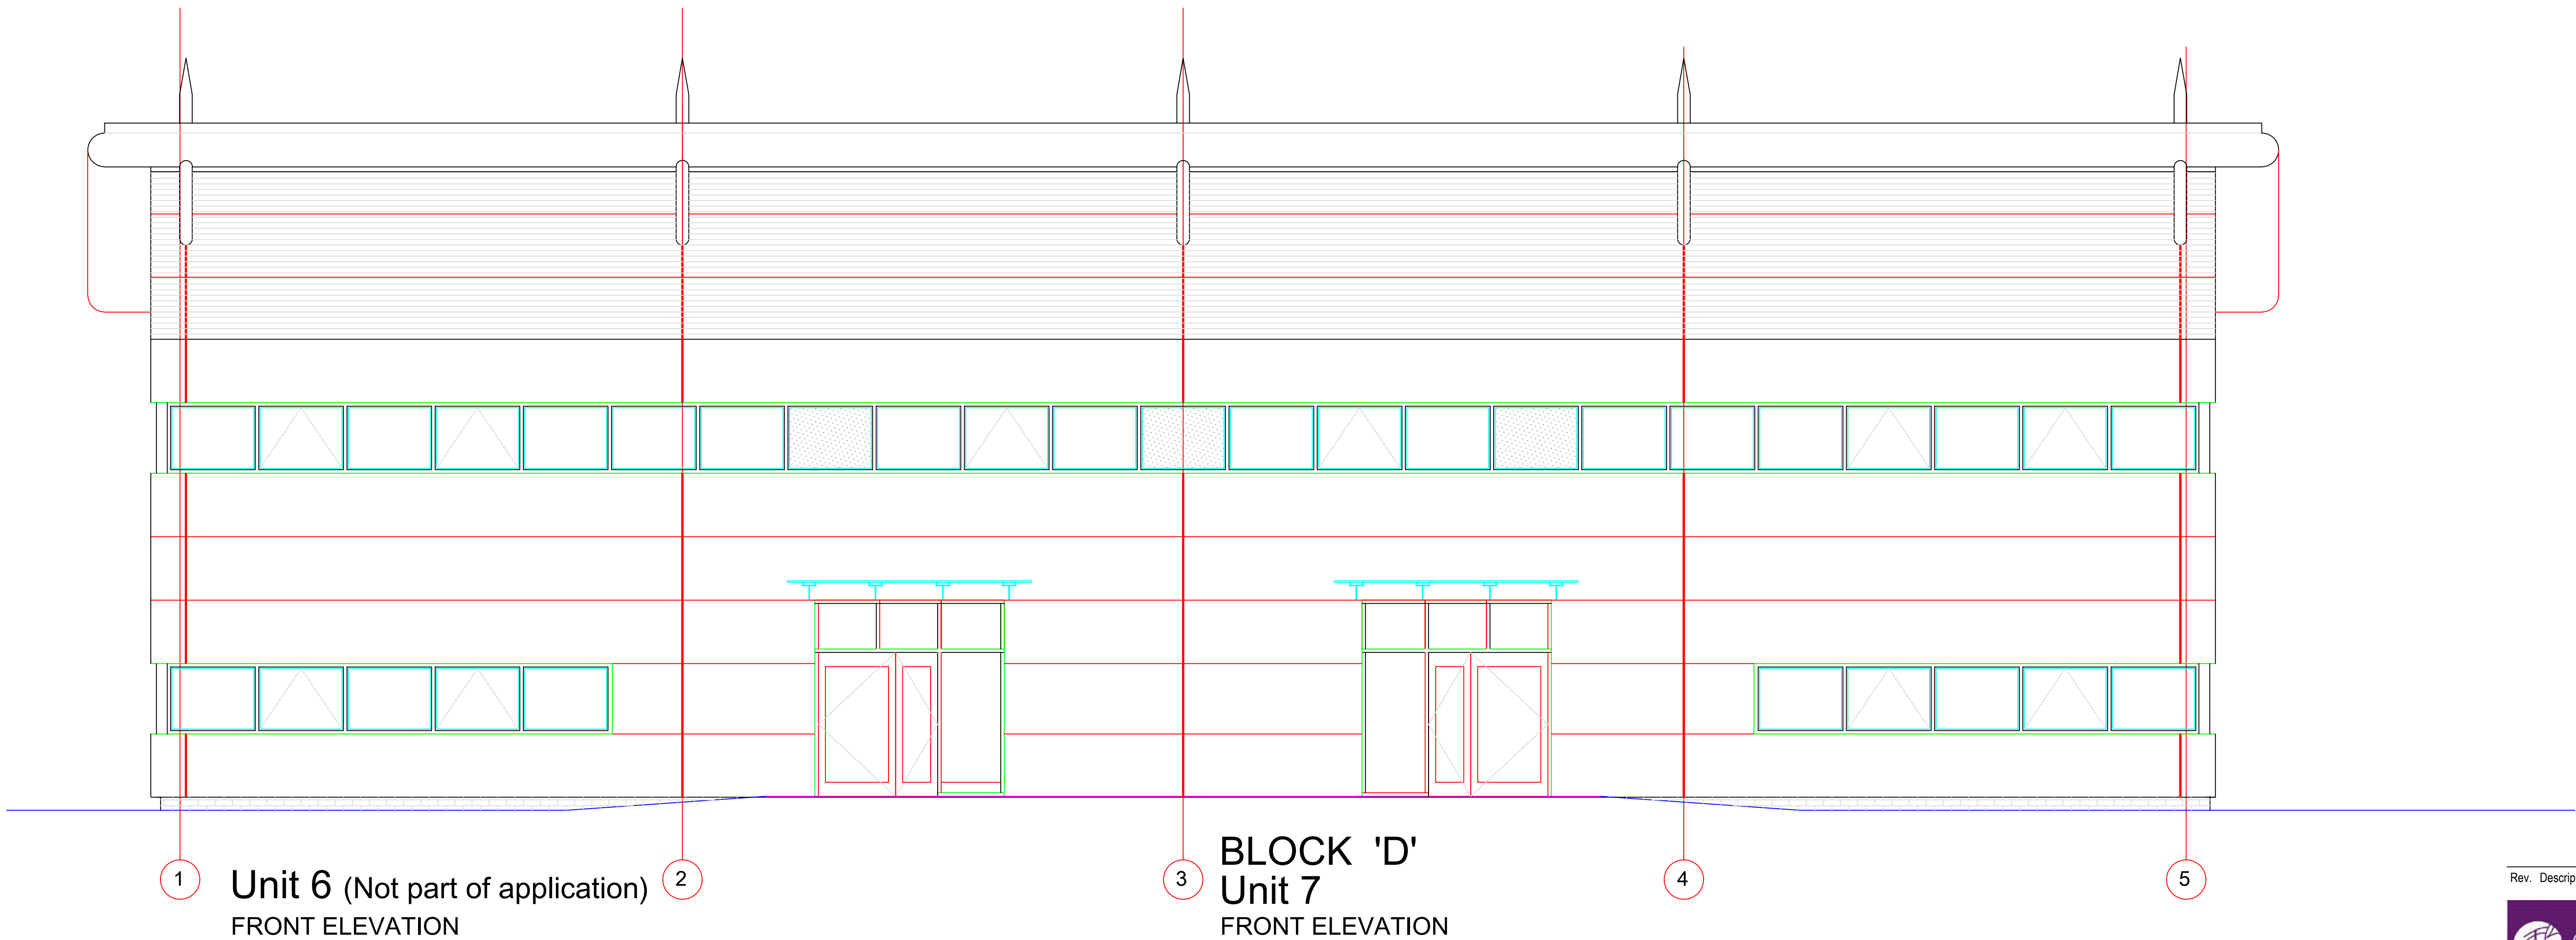

Rev.	Description	Date
------	-------------	------

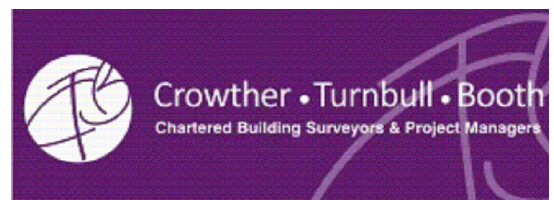

Crowther Turnbull Booth
Chartered Building Surveyors and
Project Managers

Crowther Turnbull Booth
The Basilica
2 King Charles Street
Leeds LS1 6LS
Ben@crowtherturnbullbooth.co.uk
Tel: +44 (0)113 245 5556
Fax: +44 (0)113 245 5557
www.ctbsurv.co.uk

Client:
CROOKSHANK.PROPERTIES.LIMITED

Project Address:
**UNIT.7
CAPITOL.PARK
DODSWORTH
S75.3UB**

Drawing Title:
FRONT.ELEVATION

Project Number:	Drawing Number:	Revision:
24009	07	/

Drawing Status:
EXISTING

Scale:	Date:
1:50@A1	14.05.2025

Drawn By:	Checked By:
CTB	—

All dimensions are in millimetres unless otherwise stated.
Dimensions to be verified on site.
Do not scale.
Copyright of CTB Limited. All rights reserved.
Drawing not to be reproduced without permission.
Drawings are for lease/title purposes only, and are
indicative in areas.