


EXISTING SHARED ACCESS TO LANE COTTAGES  
AND ASSOCIATED CAR PARKING SPACES

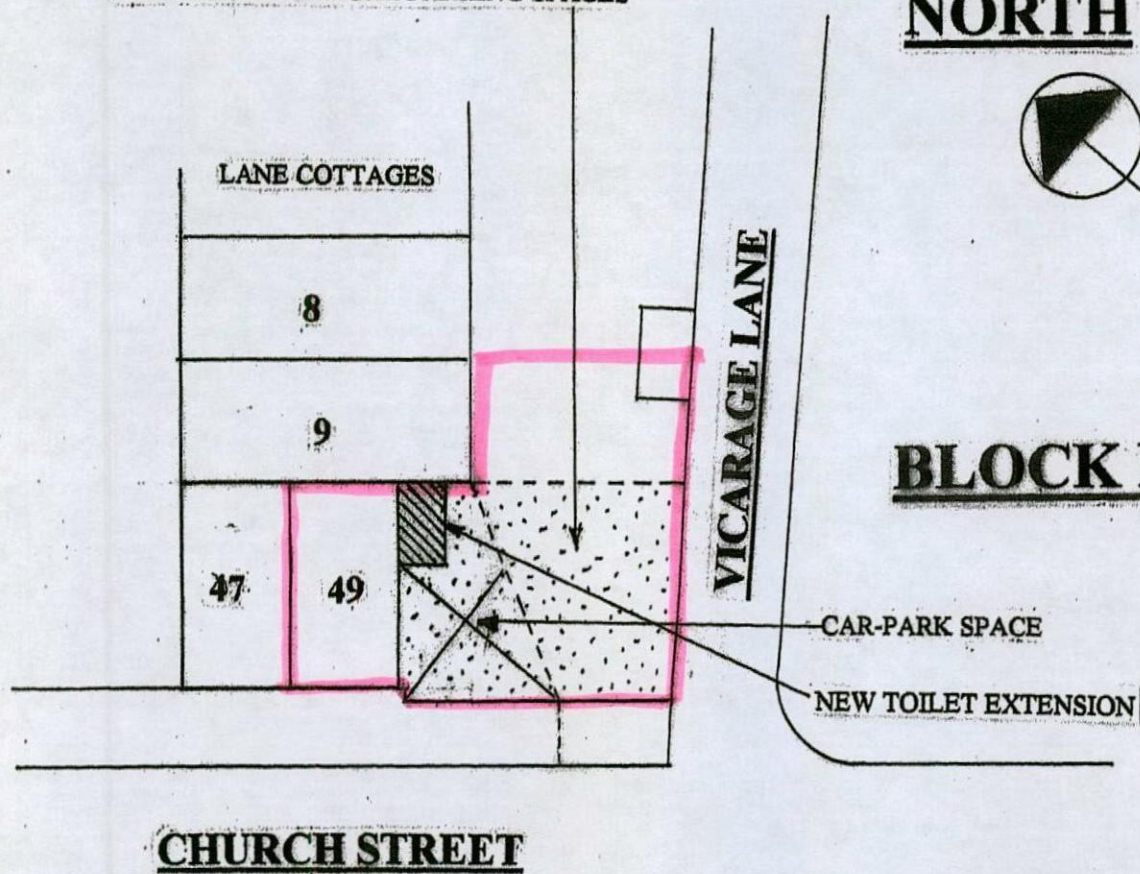

**NORTH**

**BLOCK PLAN SCALE 1:250**

CAR-PARK SPACE

NEW TOILET EXTENSION

**CHURCH STREET**