


### Proposed Bedroom Extension

Dimensions:  
Extension: 6.9 x 5.7 x 4.0m high

Construction materials:  
Natural stone walls to match existing  
Upvc windows to match existing  
Hardrow roof tiles to match existing  
Softwood deck

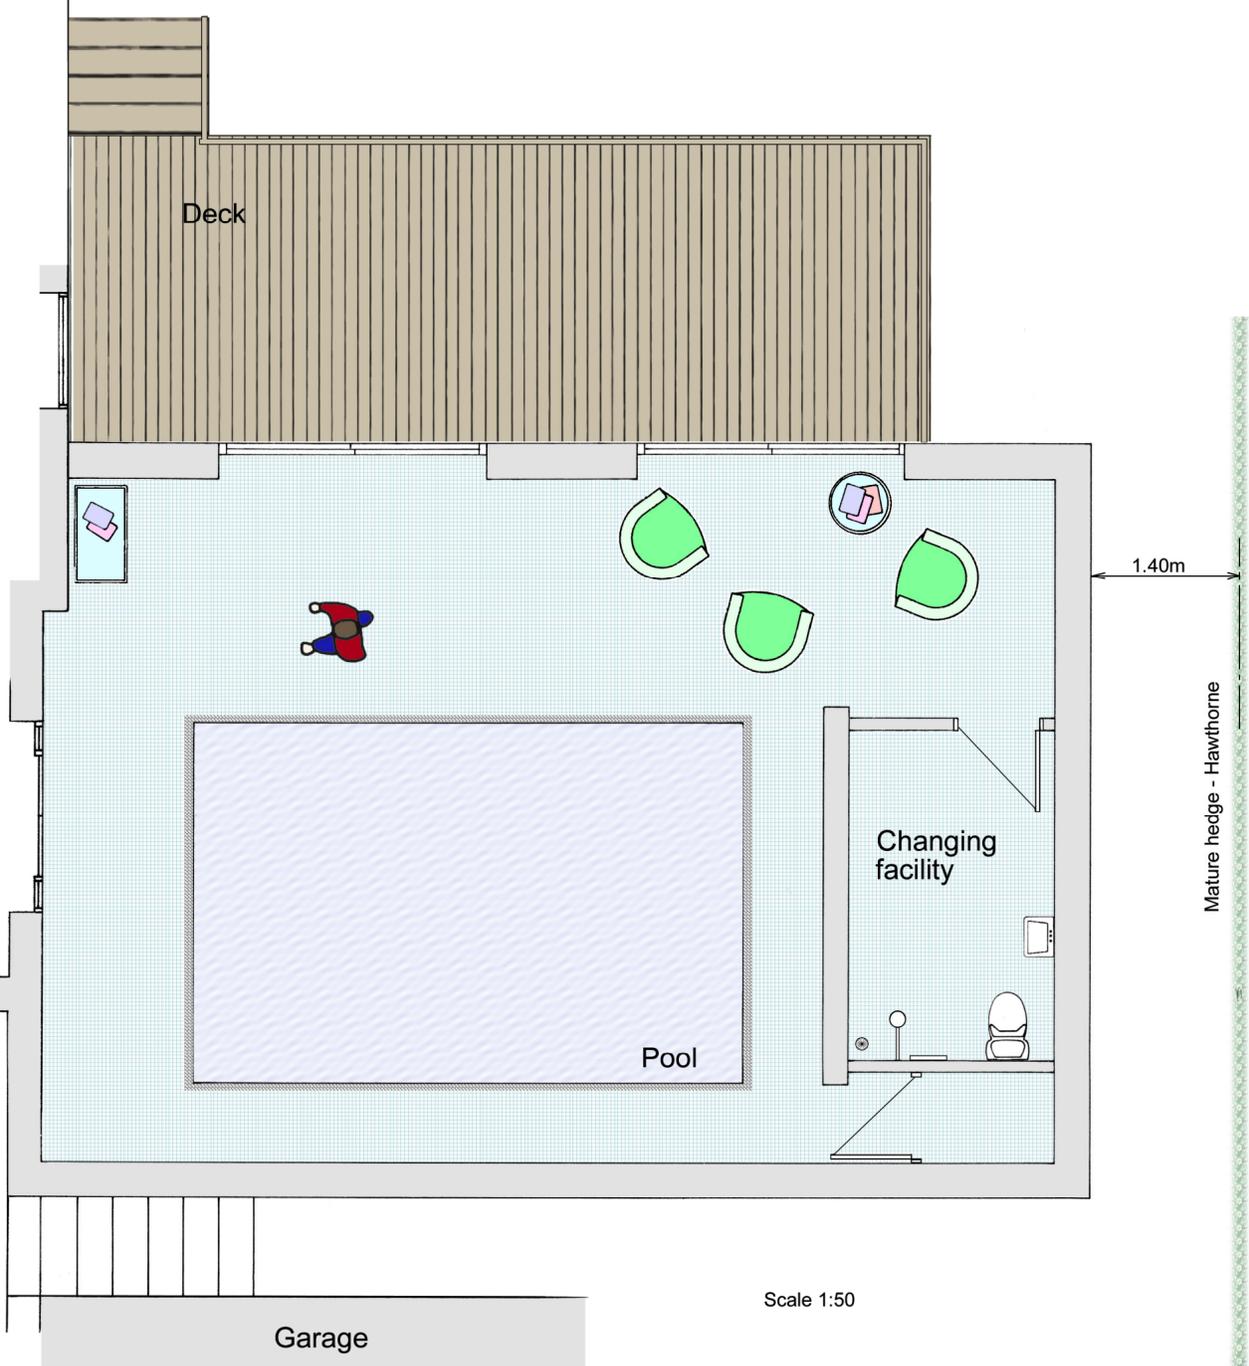

### Proposed Hydrotherapy Pool Room

Dimensions:  
Extension: 10.5 x 7.5 x 5.0m high  
Deck: 8.5 x 3.0 x 1.0m high

Scale 1:50

Scale check 4.00m