



NEWSOME AVENUE, WOMBWELL



Key:

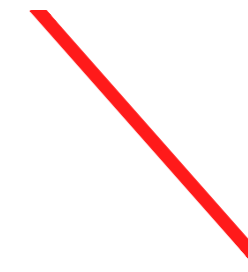

1.8m high timber screen fence

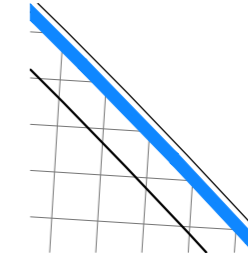

1.8m brickwork pier and timber panel infill wall

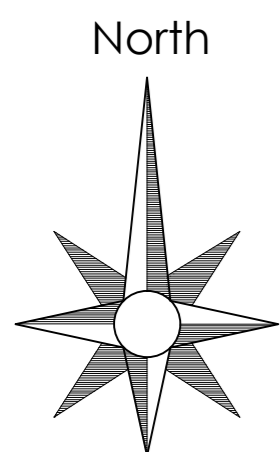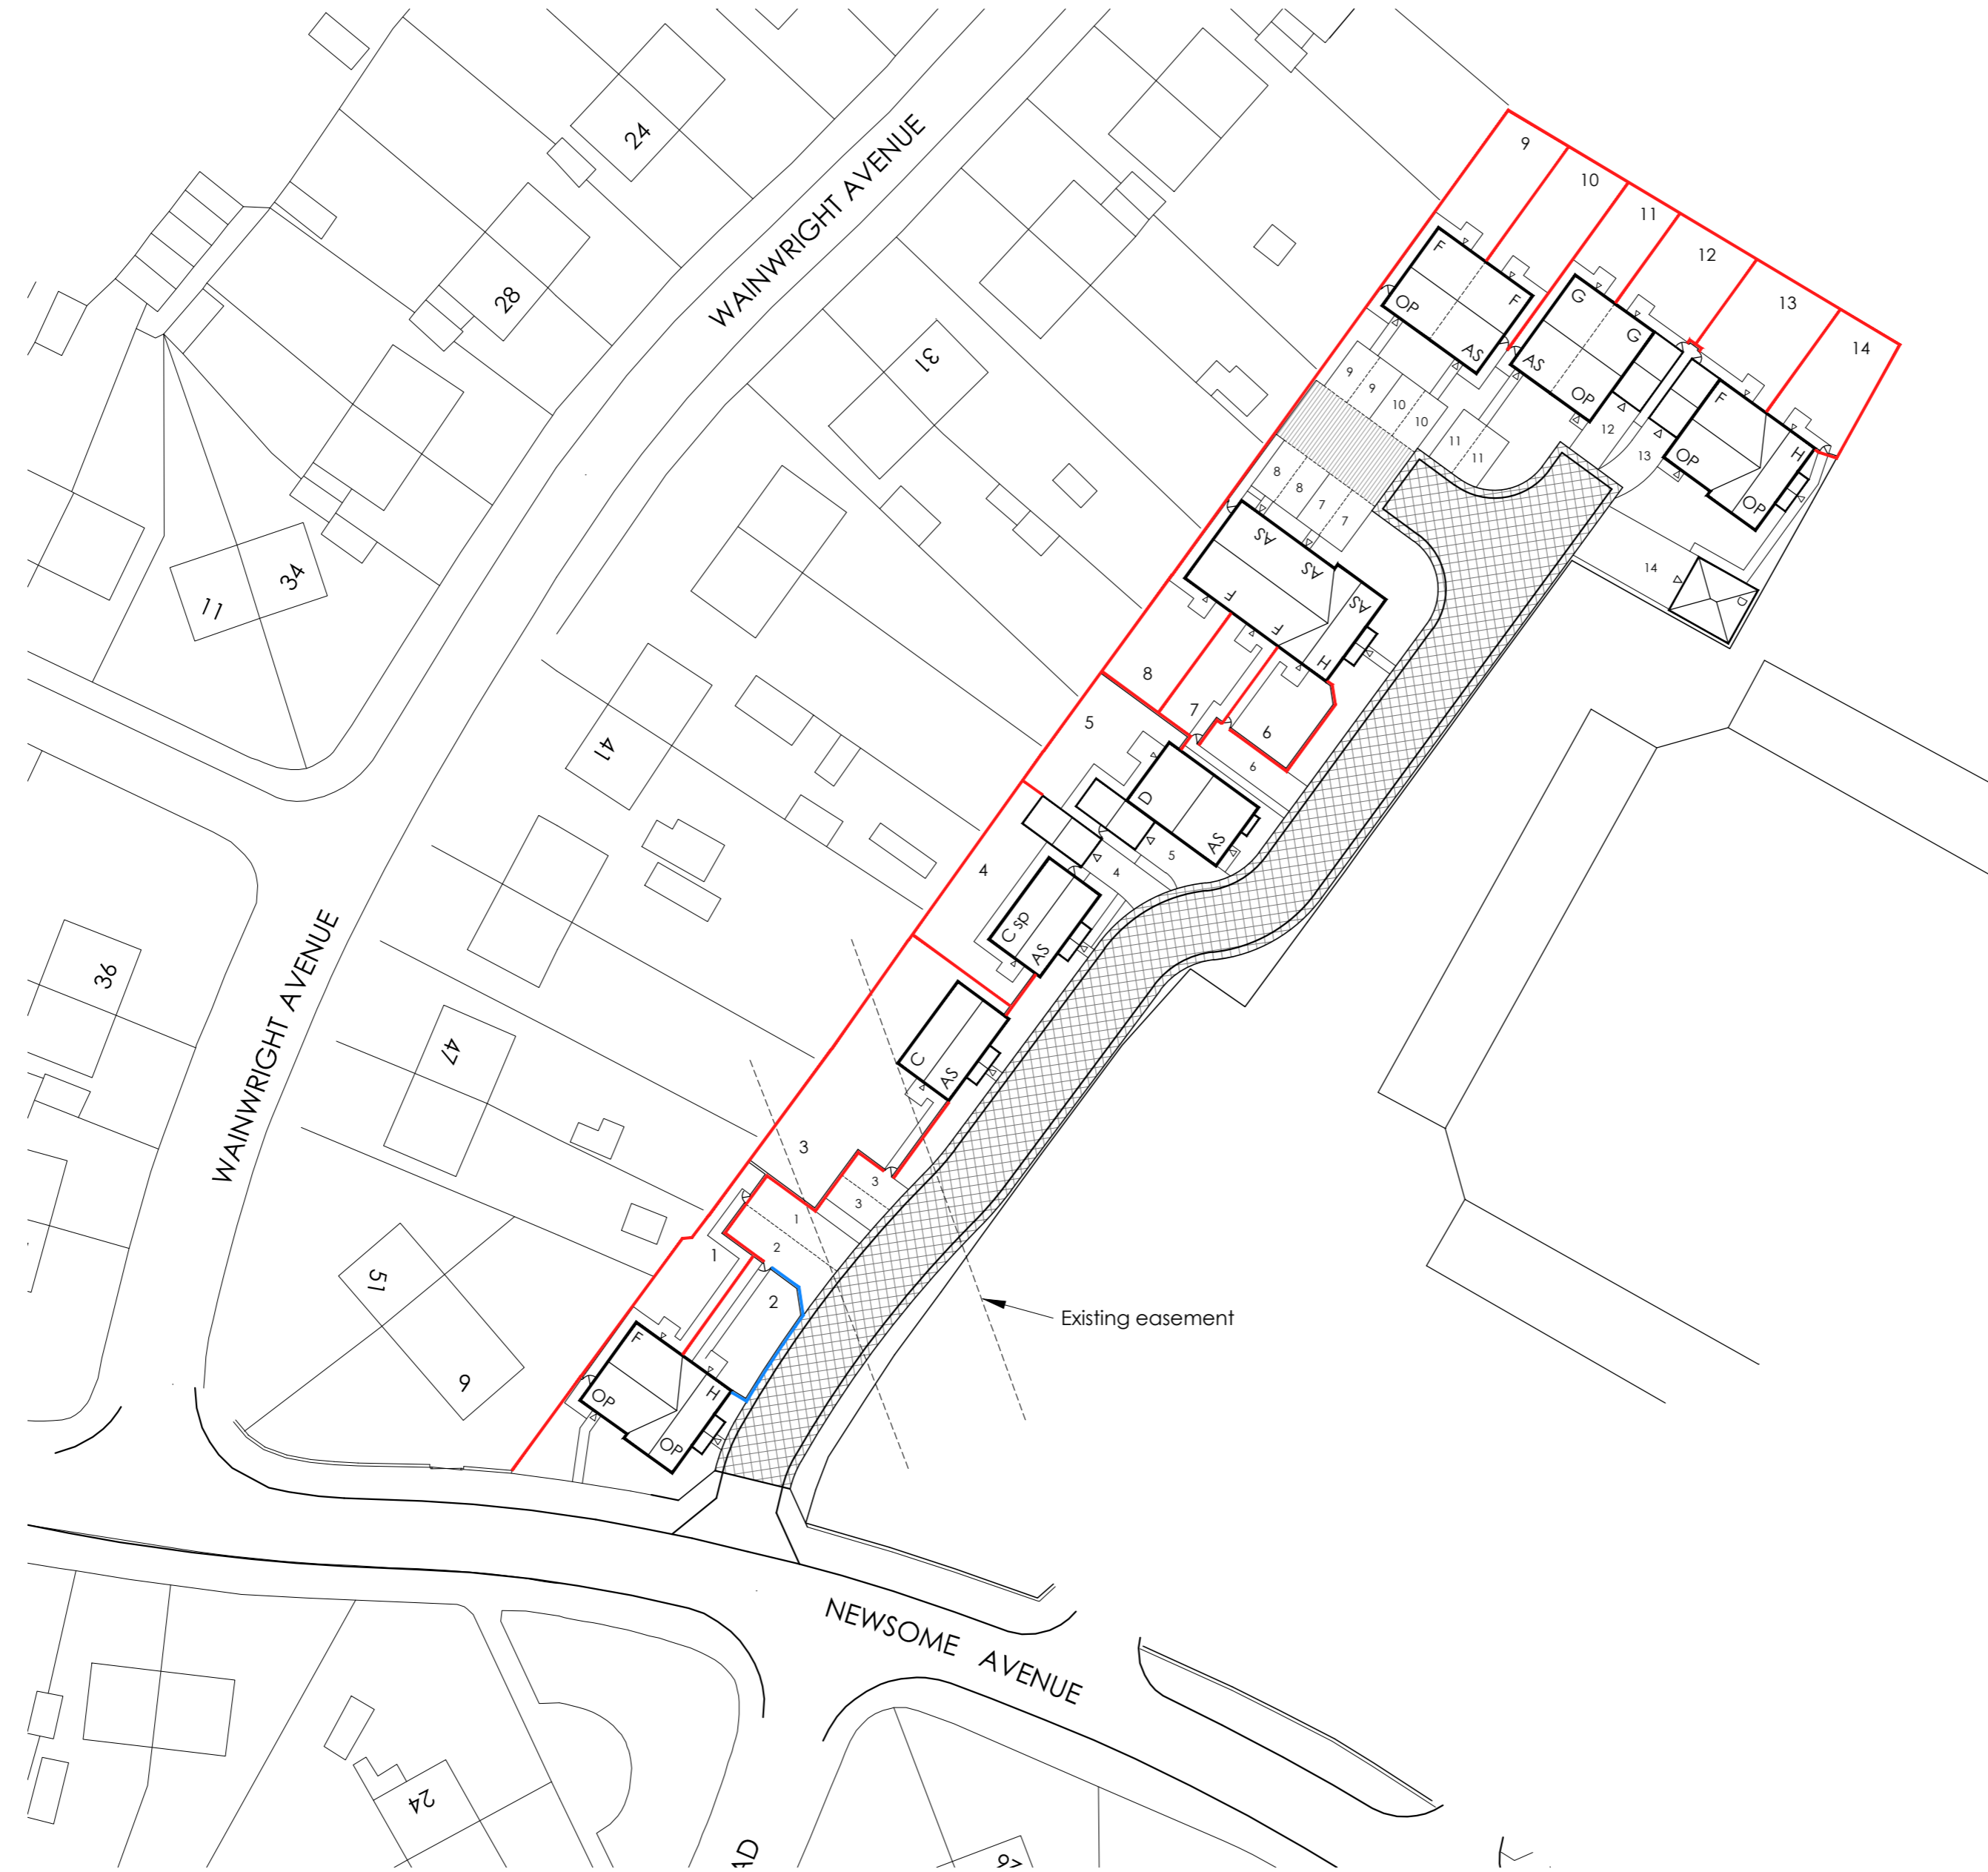

Revision :	
Scale :	1:500 @A2
Date :	Aug'16
Drawn by :	KL
Project :	Proposed Development off Newsome Avenue Wombwell
Title :	Boundary Layout
Drg No :	121-126
Rev :	-