


This drawing and all information thereon is the sole property of Symbicon Ltd.  
Any reproduction, duplication or use of information derived from this drawing  
is prohibited unless specifically approved in writing by Symbicon Ltd.

THIS DRAWING IS ONLY INFORMATIVE  
AND IS SUBJECT TO CHANGES  
WHITOUT ANY NOTICE

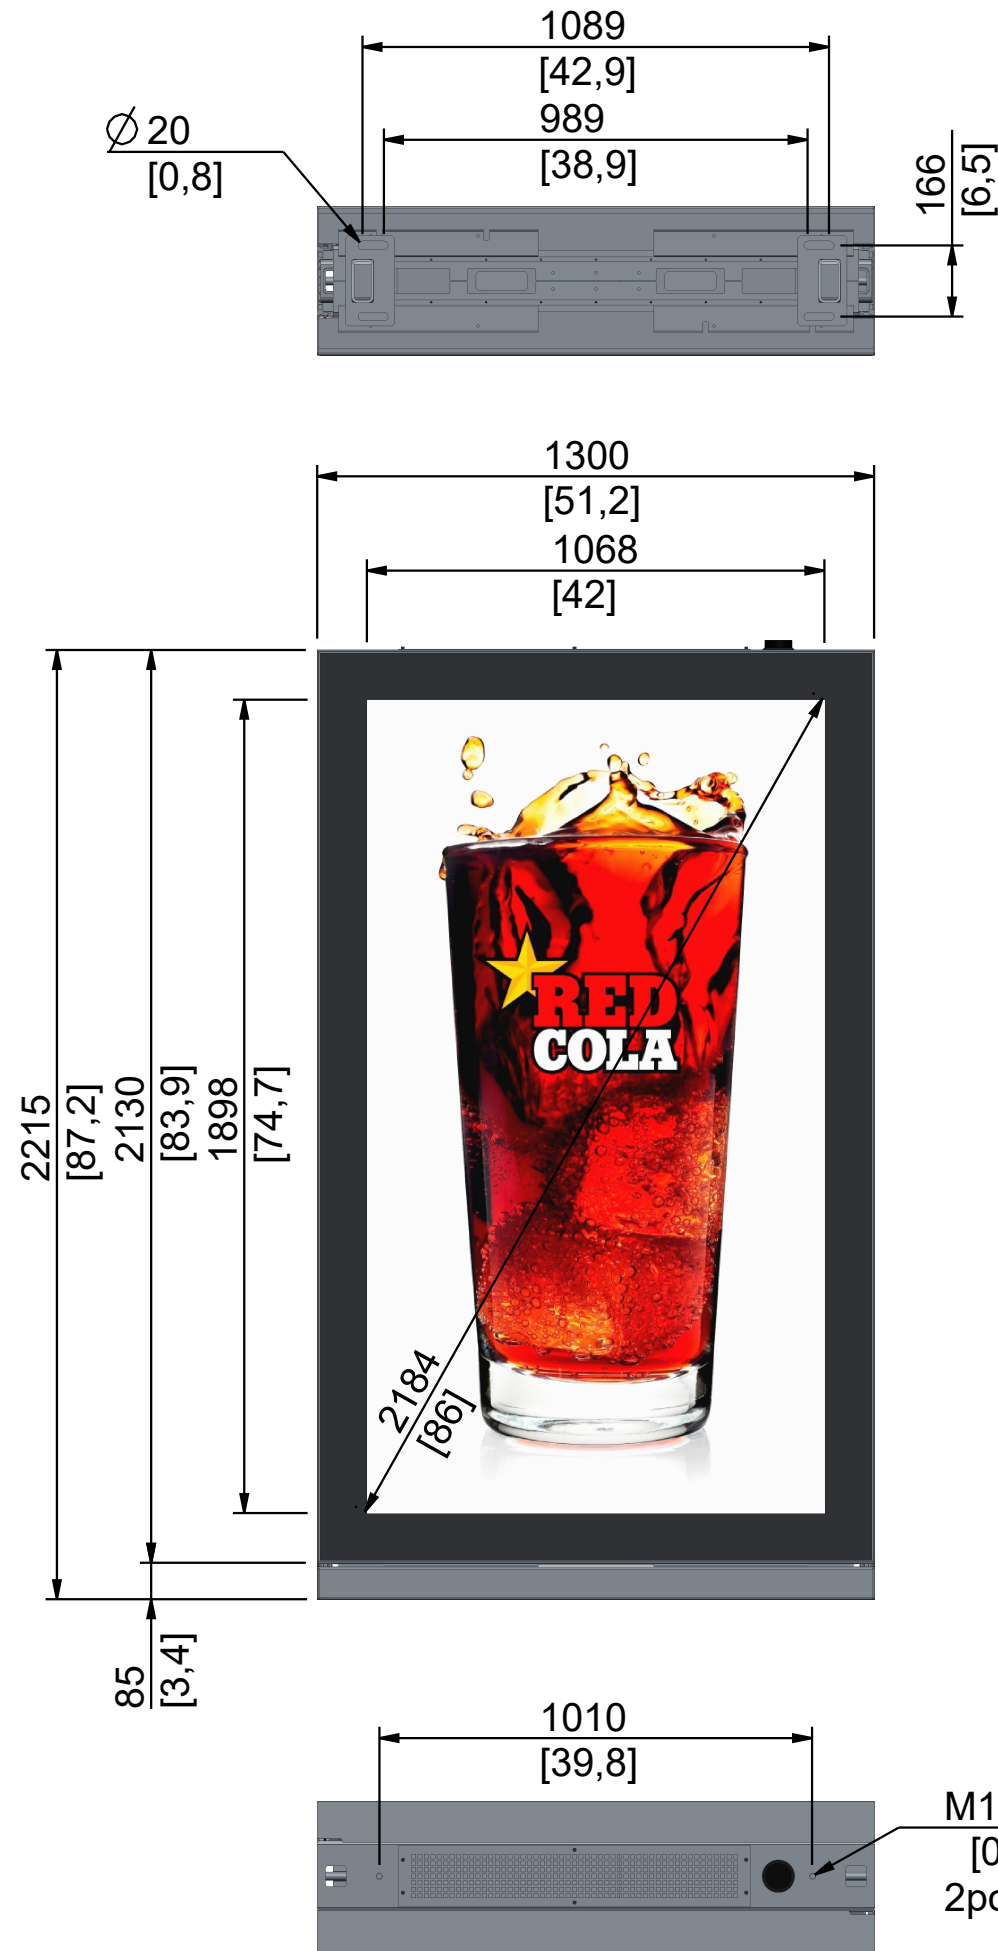

Revision	Change	Date	Changed

Material:		Size/Shape:	
General Tolerances ISO 2768-m		Mass: Kg	
Scale 17:300		Approved:	
Sheet: 1/1		Checked:	
Included:		Treatment:	
A3		Color:	
Product: Icon86 OD HB DS BSU		Date: 18.12.2023	
Revision: 1		By: MKe	
Product: Icon86 OD HB		Model: ICON86_OD_HB_DS_BSU (ASSEM)	