



GROUND FLOOR
1 : 100

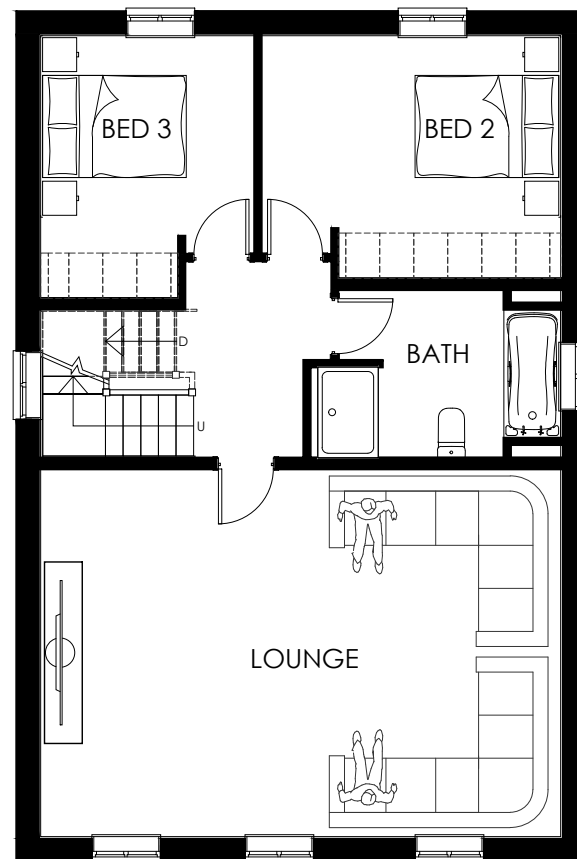

FIRST FLOOR
1 : 100

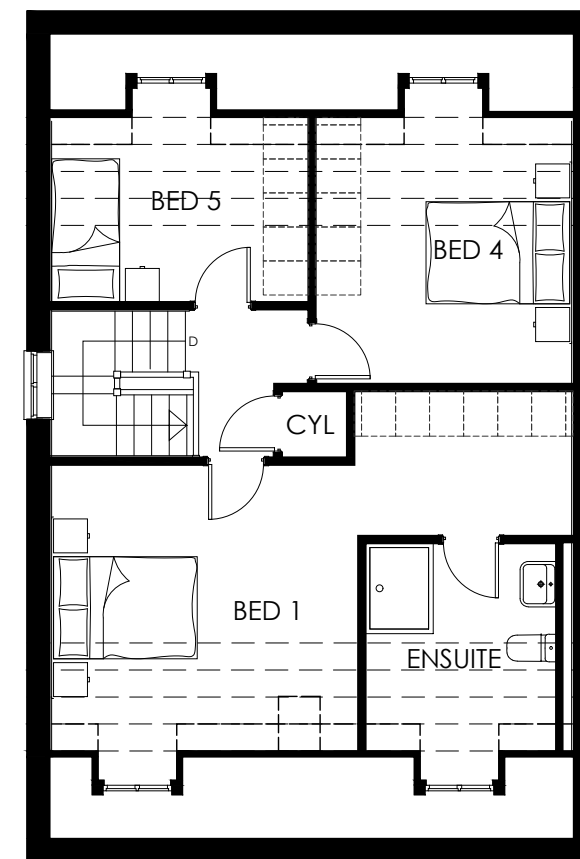

SECOND FLOOR
1 : 100

— 1200MM HEADROOM
— 1500MM HEADROOM
— 1800MM HEADROOM
— 2100MM HEADROOM
— FLAT CEILING

— FLAT CEILING
— 2100MM HEADROOM
— 1800MM HEADROOM
— 1500MM HEADROOM
— 1200MM HEADROOM

WARNING TO HOUSE PURCHASERS - PROPERTY MIS DESCRIPTIONS ACT 1991

Buyers are warned that this is a working drawing and the contents of the drawing may be subject to change at any time and alterations and variations can occur during the build process. As such the layout, form, content and dimensions of the finished construction may differ materially from those shown. Whilst we make every effort to ensure our drawings are upto date there may be from time to time an unavoidable delay in updating these due to changes in regulations and/or re-planning. Purchasers are advised to check with the sales negotiator whether any alterations have been made to the drawing. The contents of the drawing do not constitute a contract, part of any contract or warranty.

HOUSE TYPE CODE: MY 02-V6-5 (NAPLES)			Strata Homes Limited, quay point, lakeside, Doncaster, DN4 5PL	
Title: PLANNING OPP - FLOOR PLANS	SCALE @A3 -	1 : 100		
187-SQ M	Drawn:	LM		
2009-SQ FT	Checked:	LA		
	Dwg No:	103		
			www.stratahomes.co.uk T 01302 308508 F 01302 308501	