


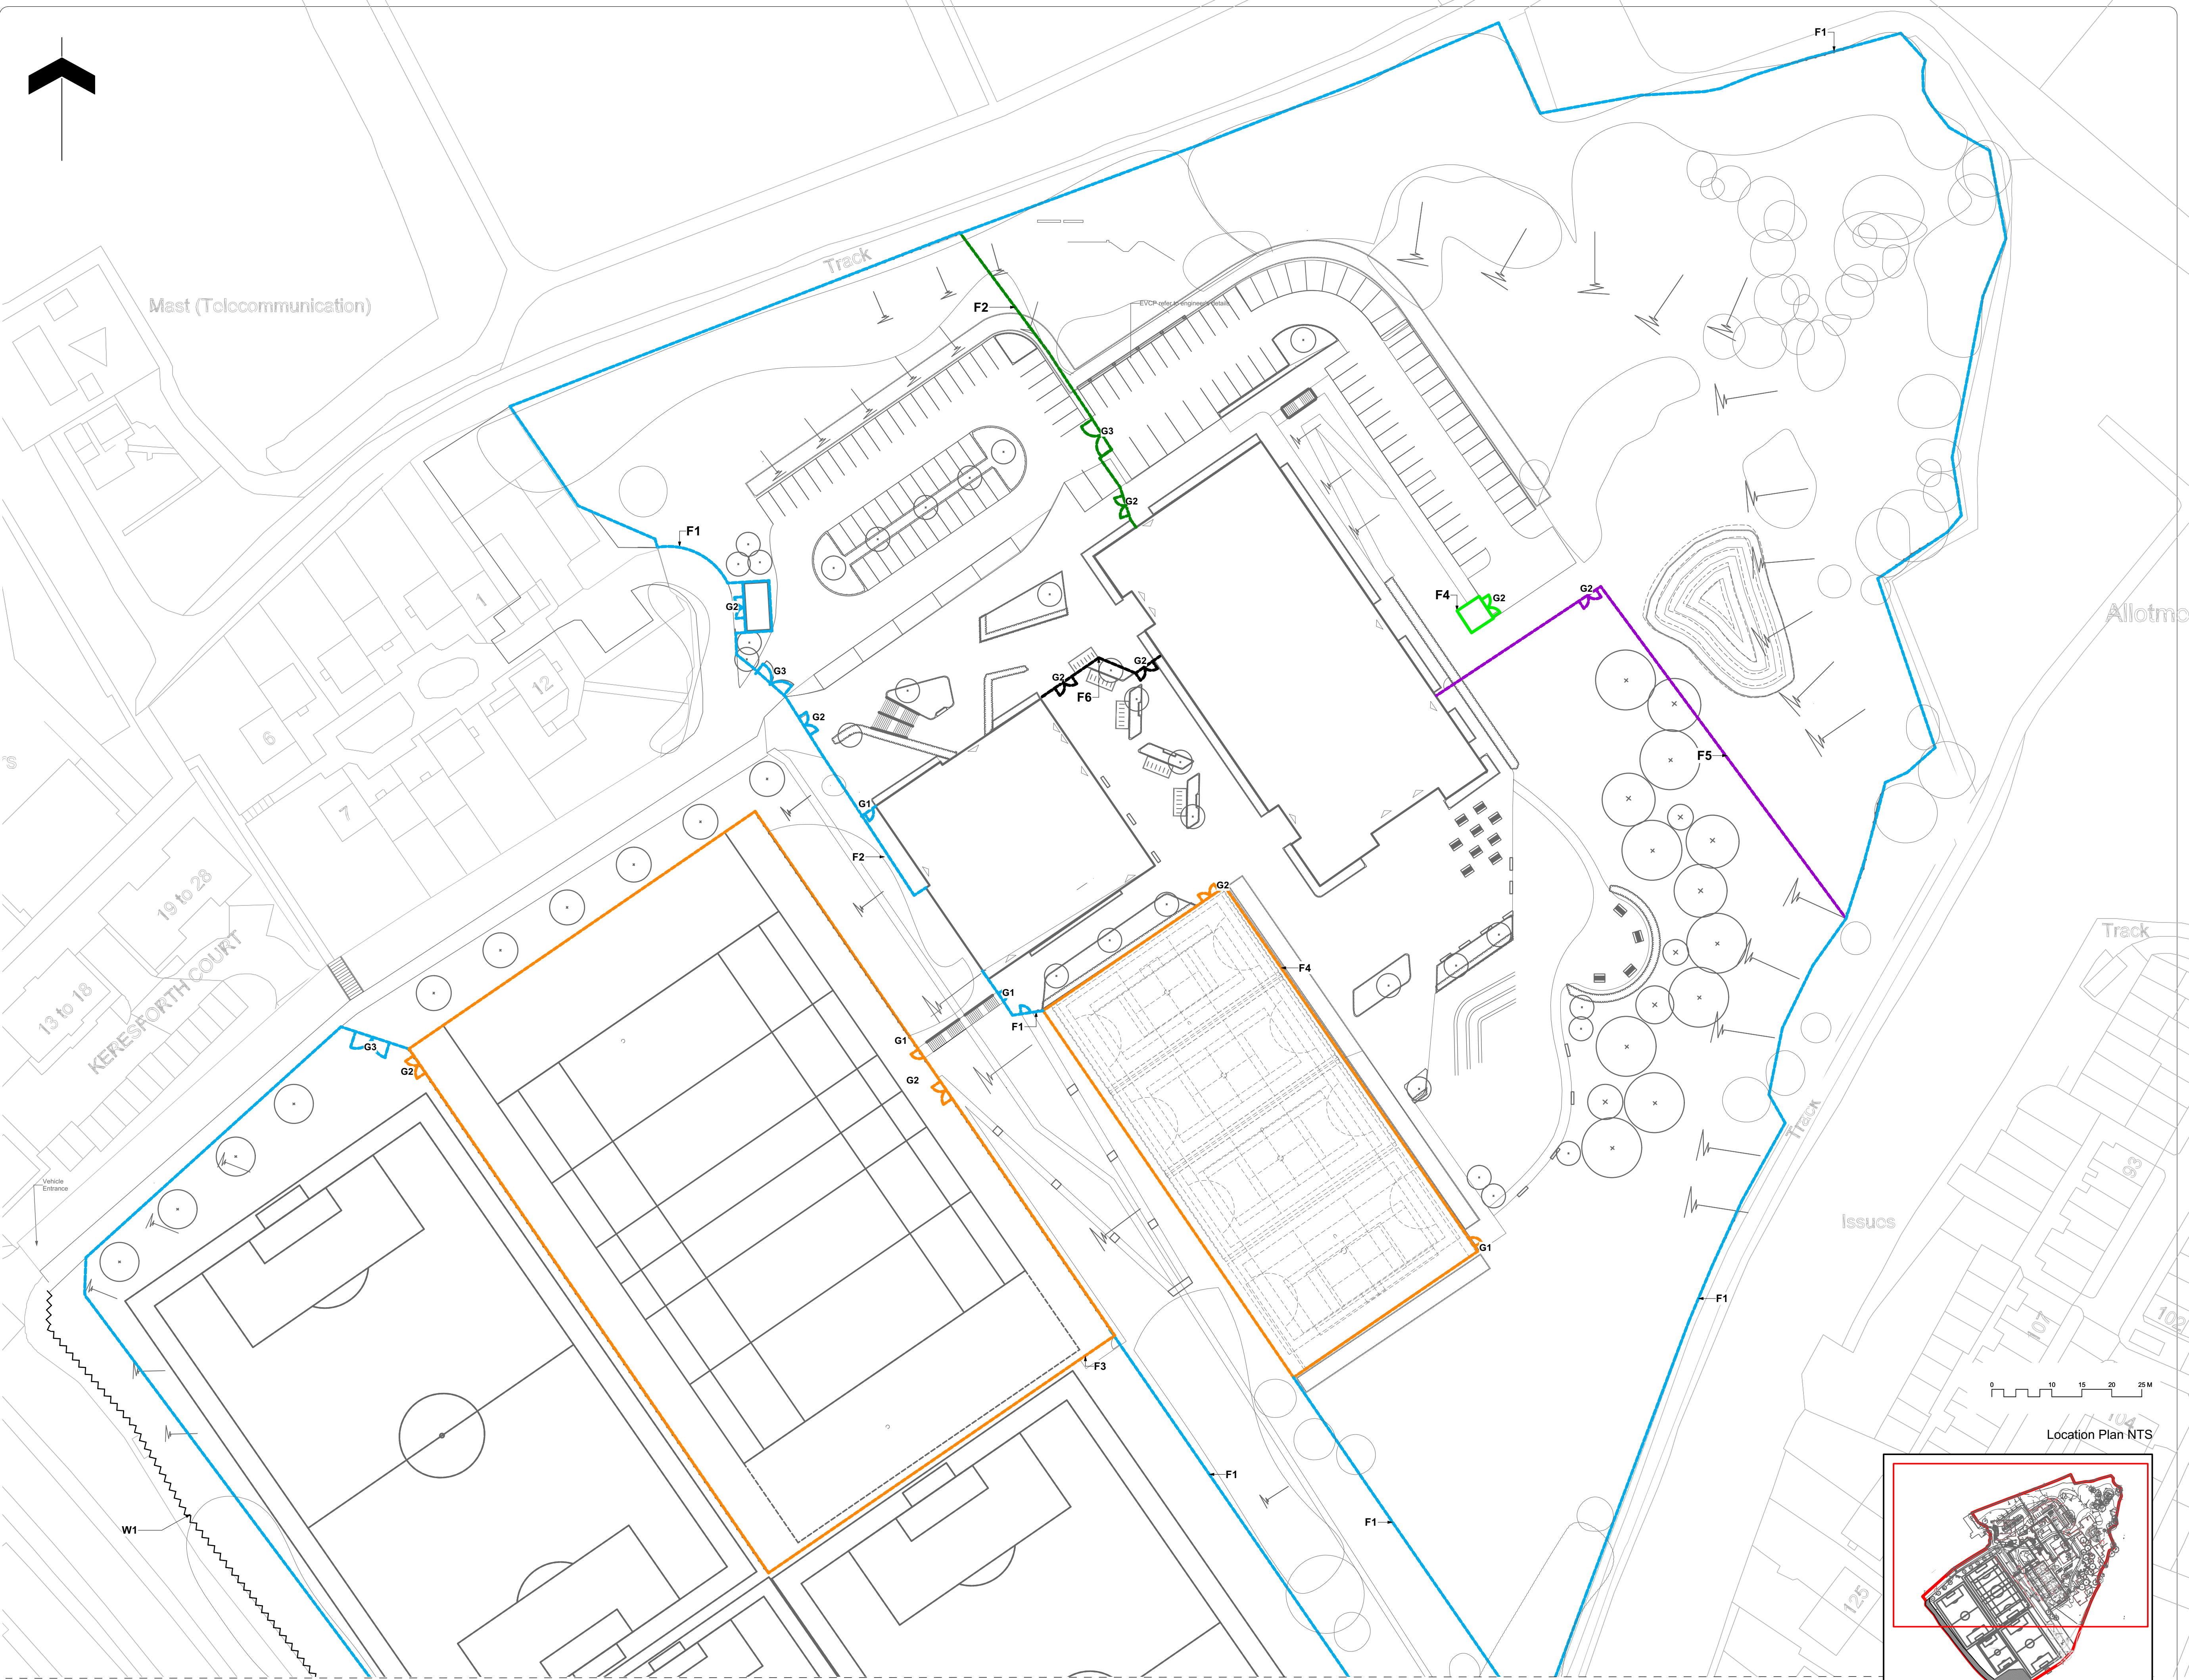

SEE DRAWING 696-ALA-00-XX-DR-L-0006

Note
1. Do not scale from this drawing
2. To be read in conjunction with Project Risk Register REF: XXX
3. To be read in conjunction with all other Landscape Architect's drawings

KEY

Fencing

- Existing Brick Wall
- Security Weldmesh Fencing
2.4m Height
F1
- Weldmesh Fencing
1.8m Height
F2
- MUGA & STP Weldmesh Fencing
3m Height with rebound
F3
- Timber Closeboard Fencing
To bin store
1.8m Height
F4
- Internal Weldmesh Fencing
1.4m Height
F5
- Black Weldmesh Fencing
1.8m Height
F6

Gates

- Single Leaf Gate
1.5m Width
G1
- Double Leaf Gate
3.5m Width
G2
- Double Leaf Gate
6m Width
G3

ID	RISK	MITIGATION	DATE MITIGATED
RESIDUAL PROJECT RISKS			

DATE	REV	DESCRIPTION OF REVISION	DRAWN BY	APPROVED BY
REVISIONS				

STATUS
S2 - FOR PLANNING

ares
LANDSCAPE ARCHITECTS

Ares Landscape Architects LTD
Gatecrasher,
51 Eyre Lane
Sheffield
S1 4RS
t: 0114 276 2000
e: hello@aresdesign.co.uk
w: ares.eu.com

CLIENT:
BOWMER & KIRKLAND

PROJECT TITLE:
**TRINITY ACADEMY ST EDWARDS
BARNSELY**

DRAWING TITLE:
Fencing General Arrangement 1 of 2

DRAWING SCALE: NTS	DRAWN BY: ##	DRAWN DATE: 08/10/2021
PAPER SIZE: A1	APPROVED BY: ##	ALA PROJECT CODE: ALA696

DRAWING NUMBER: FS0954-ALA-XX--ZZ-DR-L-0005S2	STATUS: S2	REVISION: P01
---	----------------------	-------------------------