


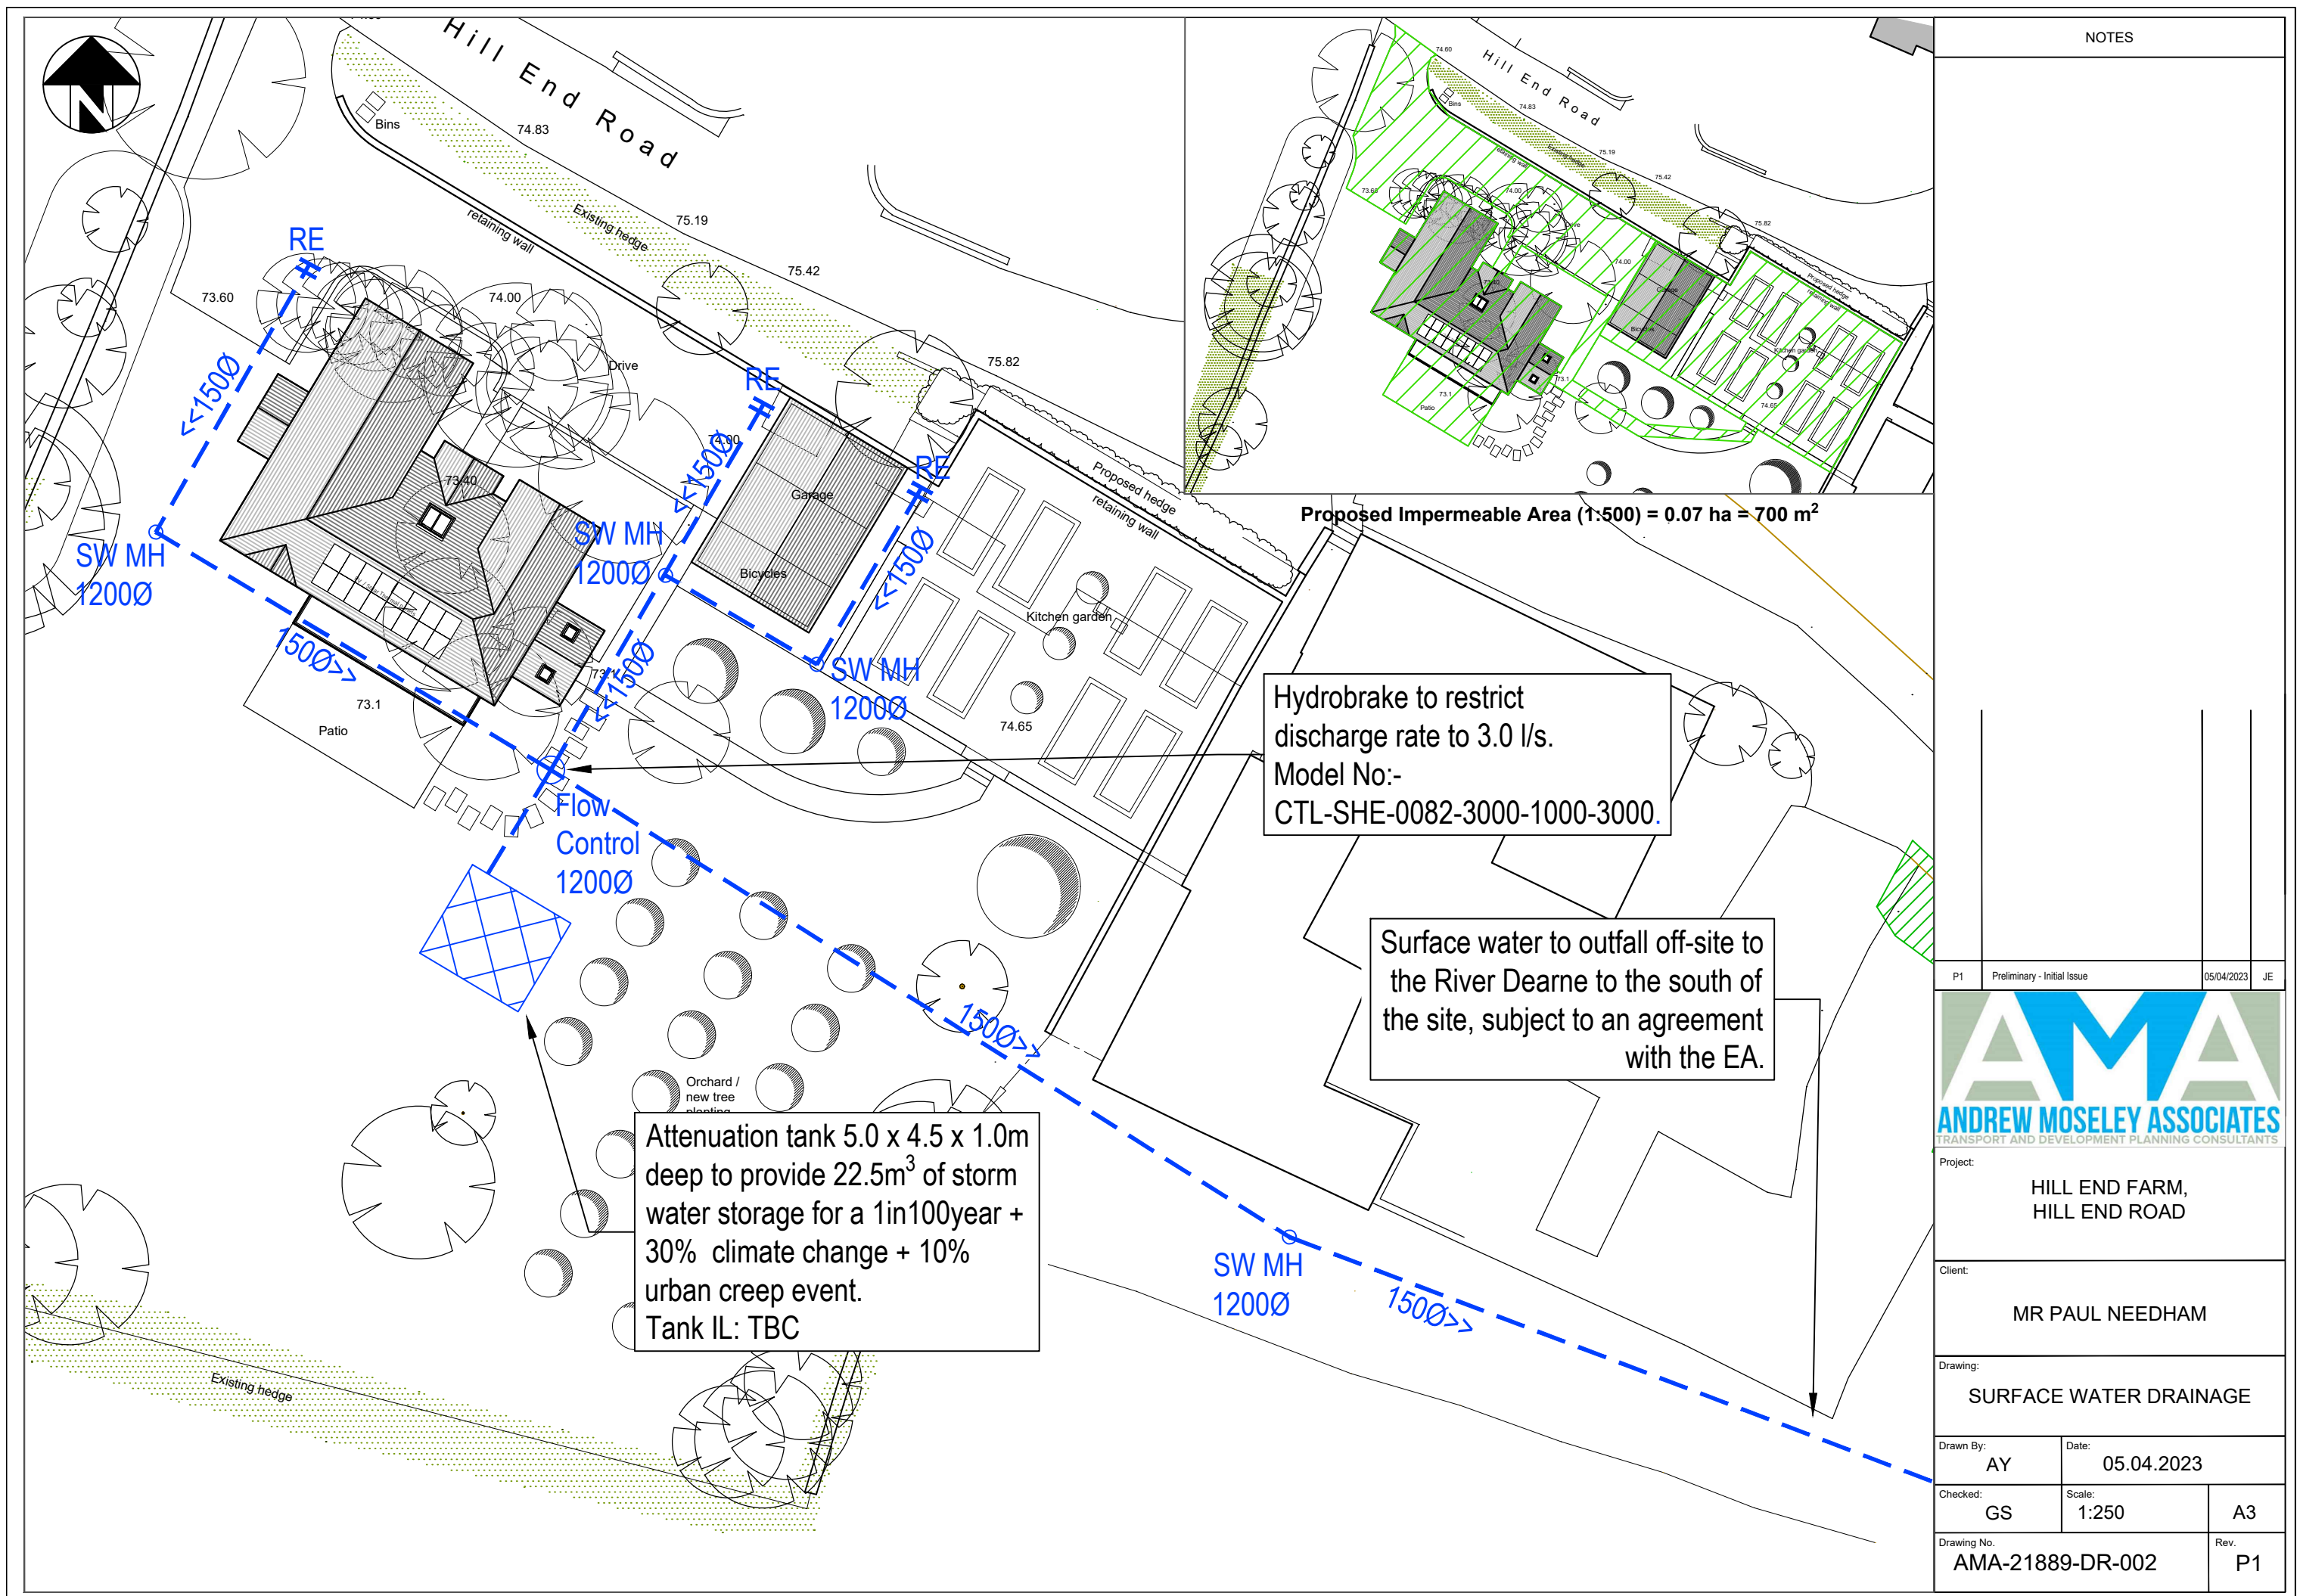

NOTES

P1 Preliminary - Initial Issue 05/04/2023 JE



Project:
HILL END FARM,
HILL END ROAD

Client:
MR PAUL NEEDHAM

Drawing:
SURFACE WATER DRAINAGE

Drawn By: AY	Date: 05.04.2023
Checked: GS	Scale: 1:250
A3	

Drawing No. AMA-21889-DR-002	Rev. P1
---------------------------------	------------