



PLOT 8

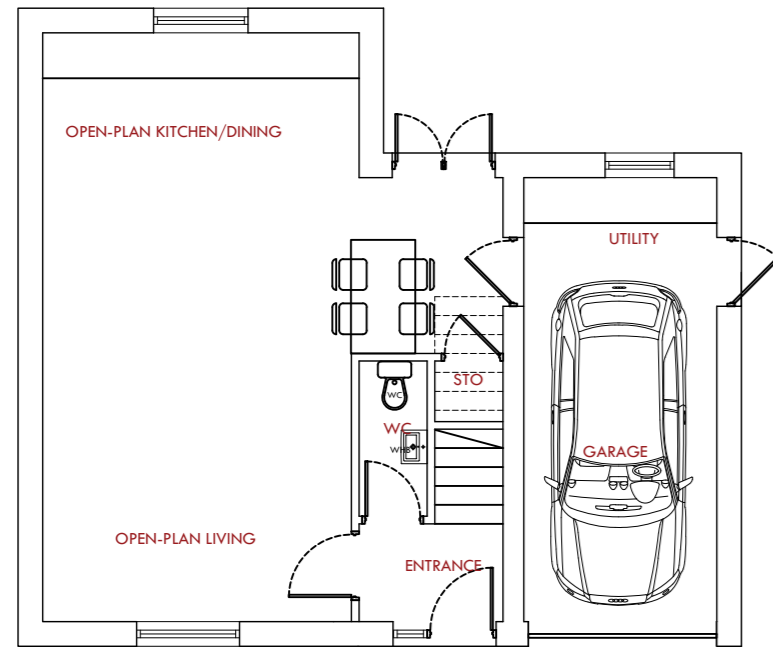



Proposed Front Elevation

Proposed Side Elevation

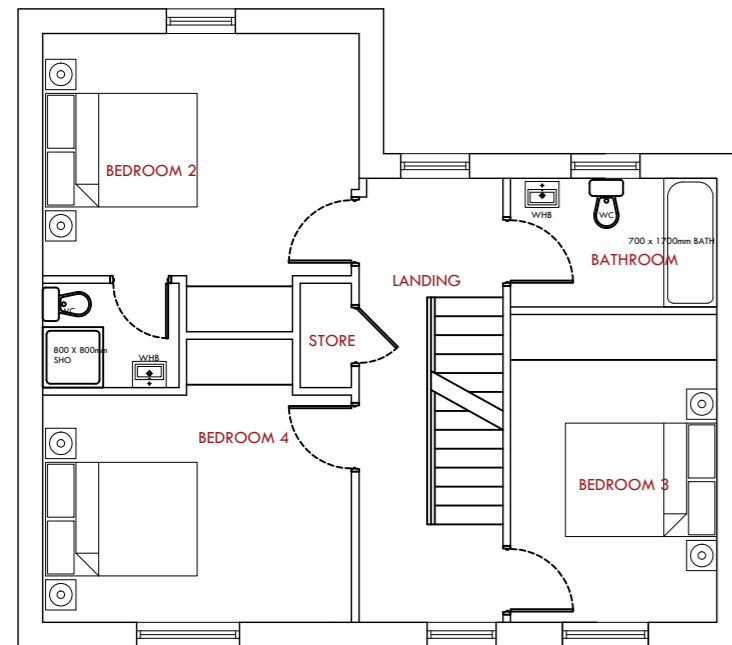

Proposed Back Elevation

Proposed Side Elevation

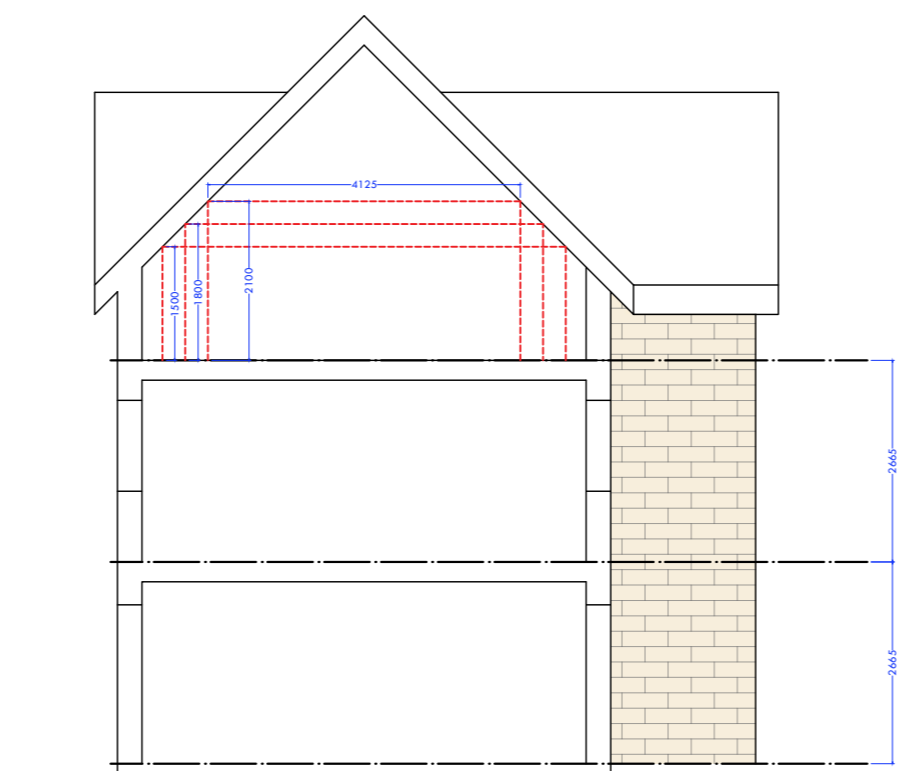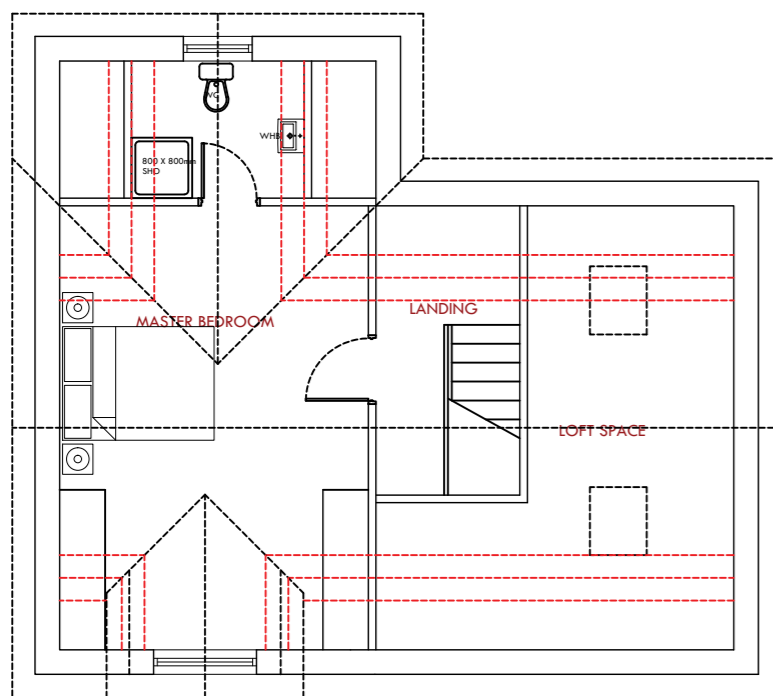

Draft Section

Rev.	Description	Date

<p>MKW Architectural Ltd Suite 4, East Business Centre, Dewey St, Oldham, OL8 9FF Tel: 0161 275 1118 Fax: 0161 275 1119 Email: info@mkwarchitectural.co.uk Website: www.mkwarchitectural.co.uk</p>			
<p>Client: Sourced Capital</p>			
<p>Project Name: Proposed Residential Development of 22no Dwellings</p>			
<p>Site Address: Land off Roughbitchworth Lane, Oxspring, Barnsley, S36 8YZ</p>			
<p>Drawing Title: Proposed House Plot 8: Plans and Elevations</p>			
Proj No:	Draw No:	Scale:	Rev:
21-118	P-100	1:100 @ A3	00
Designed By:	Drawn By:	Checked By:	Date of 1st Issue:
TMK	GM	MKW	18.10.21
<p>Note: Only figured dimensions are to be used. All dimensions to be checked on site prior to construction, order or manufacture of any elements in the event of any discrepancies, notify MKW Architectural Ltd immediately. This drawing remains the copyright of MKW Architectural Ltd and shall not be copied in whole or part without prior written consent of the Company Director.</p>			

Land off Roughbitchworth Lane: Proposed House Plot 8

NB: All boundary and party wall matters to be confirmed by client and subject to necessary boundary surveys

