



BRICK BUILT CHIMNEY STACK WITH  
STONE COPING - TO BE REPOINTED


NEW TIMBER FASCIA, BOX  
GUTTERING AND DOWNPIPES  
- PAINTED BLACK  
- TO MATCH EXISTING

REMOVE EXISTING MORTAR AND  
PREPARE FOR REPOINTING -  
STONWORK CONDITION TO BE  
ASSESSED PRIOR TO REPOINTING.  
MORTAR TO BE NHL 3.5 LIME MIX.

NEW TIMBER WINDOWS  
- PAINTED WHITE  
- GLAZING BARS TO BE 22mm TO  
MATCH EXISTING.

STONE WINDOW AND DOOR HEADS TO  
BE ASSESSED AND REPLACED WITH NEW  
IF REPAIR ISN'T POSSIBLE.

NEW SOLID TIMBER DOOR  
- WITH DOWN PANELS  
- PAINTED SAGE GREEN  
- TO MATCH EXISTING

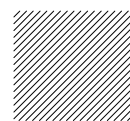

HATCH PATTERN INDICATES APPROXIMATE  
AREAS OF STONWORK TO BE ASSESSED AND  
REPAIRED/REPLACED PRIOR TO REPOINTING.

PROPOSED ELEVATION - FRONT



PROPOSED ELEVATION - REAR

Scale: 1:50  
Date: AUG 2014

Title: 130 WATH ROAD  
ELSCAR

Drawn: TRH  
Drawing No. CR.H/PL/002  
Revision.

Title: PLANNING DRAWING  
PROPOSED ELEVATIONS