


SIGN SCHEDULES


1RS

Scheme Ref.	
Sign Ref.	left
TSIGD Ref.	S20-2
Letter colour	WHITE
Background	WHITE
Border	BLACK
Mount Height	4050
Material	Class R3A/B + PCF

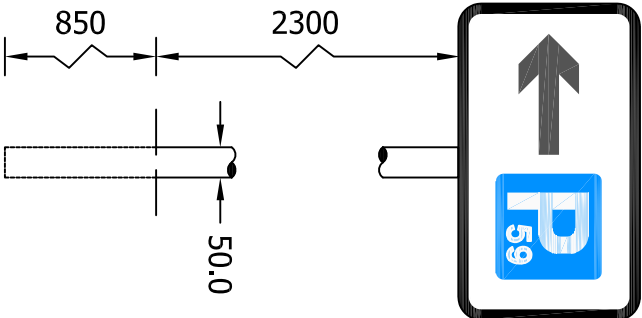


2RS

Scheme Ref.	
Sign Ref.	right
TSIGD Ref.	S20-2
Letter colour	WHITE
Background	WHITE
Border	BLACK
Mount Height	4050
Material	Class R3A/B + PCF

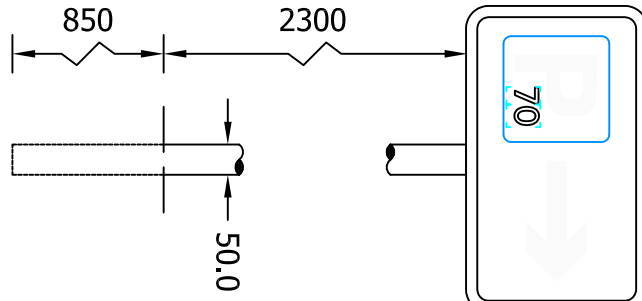


3RS

Scheme Ref.	
Sign Reference	652
Diag No.	652
TSIGD Ref.	S20-2
Letter colour	WHITE
Background	WHITE
Border	BLACK
Mount Height	2300
Material	Class R3A/B + PCF

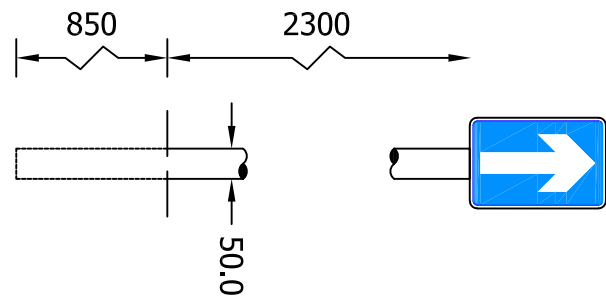

4RS

Scheme Ref.	
Sign Ref.	1
TSIGD Ref.	S20-2
Letter colour	WHITE
Background	WHITE
Border	BLACK
Mount Height	4050
Material	Class R3A/B + PCF

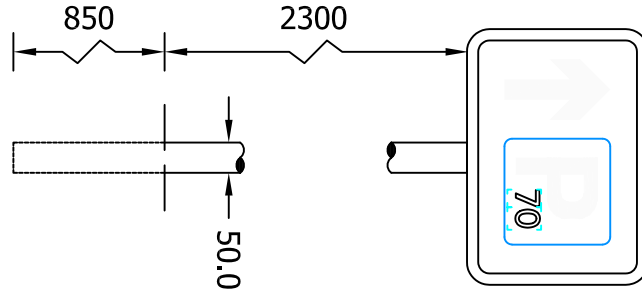

Supports					Foundations				
No.	Type	Section	Length (mm)	Lit	No.	Depth (mm)	Width (mm)	Length (mm)	Cover (mm)
1	Steel rectangular section S355	50mm square 3mm thick	3450	✓	1	800	200	200	50


Supports						Foundations			
No.	Type	Section	Length (mm)	Lit	No.	Depth (mm)	Width (mm)	Length (mm)	Cover (mm)
1	Steel rectangular section S355	50mm square 3mm thick	3450	✓	1	800	200	200	50

Supports					Foundations				
No.	Type	Section	Length (mm)	Lit	No.	Depth (mm)	Width (mm)	Length (mm)	Cover (mm)
1	Steel rectangular section S335	50mm square 3mm thick	3600	✓	1	800	200	200	50


Supports					Foundations(s)					
No.	Type	Section	Length (mm)	Lt	Passive safety	No.	Depth (mm)	Width (mm)	Length (mm)	Cover (mm)
1	Steel rectangular section S355	50mm square 3mm thick	3450	✓		1	800	200	200	50

5RS

Scheme Ref.	
Sign Reference	616
Diag No.	616
TSIGD Ref.	S20-2
Letter colour	WHITE
Background	WHITE
Border	BLACK
Mount Height	4050
Material	Class R3A/B + PCF

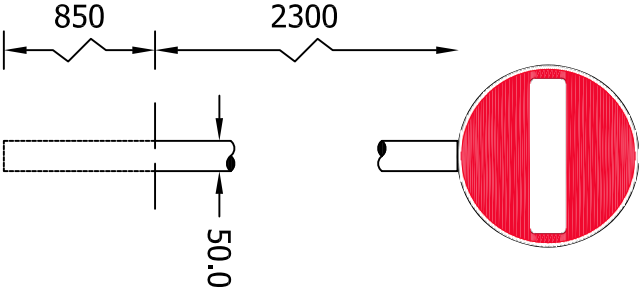

Scheme Ref.	
Sign Ref.	833
TSIGD Ref.	S20-2
Letter colour	N/A
Background	BLUE
Border	WHITE
Mount Height	4050
Material	Class R3A/B + PCF

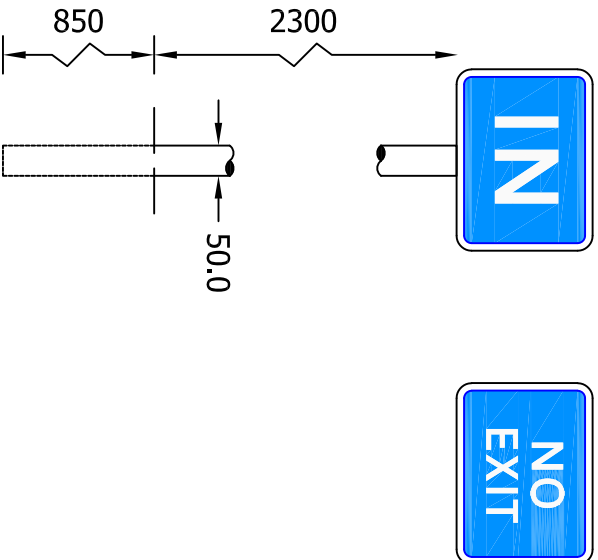


Scheme Ref.	
Sign Ref.	835
TSIGD Ref.	S20-2
Letter colour	N/A
Background	BLUE
Border	WHITE
Mount Height	4050
Material	Class R3A/B + PCF

Signs installed back to back

Supports					Foundations(s)					
No.	Type	Section	Length (mm)	Lit	Passive safety	No.	Depth (mm)	Width (mm)	Length (mm)	Cover (mm)
1	Steel rectangular section S235	50mm square 3mm thick	3750		✓	1	800	200	200	50

10RS & 11RS


Scheme Ref.	
Sign Reference	616
Diag No.	616
TSIGD Ref.	S20-2
Letter colour	WHITE
Background	WHITE
Border	BLACK
Mount Height	4050
Material	Class R3A/B + PCF

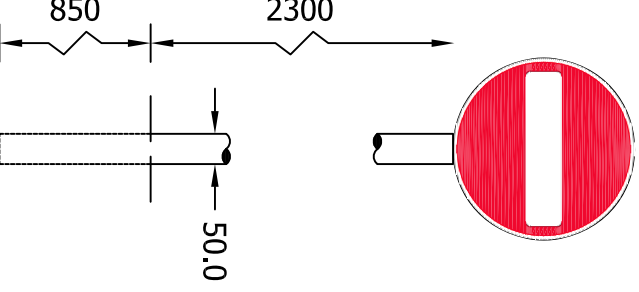

Supports						Foundations(s)				
No.	Type	Section	Length (mm)	Lit	Passive safety	No.	Depth (mm)	Width (mm)	Length (mm)	Cover (mm)
1	Steel rectangular section S355	50mm square 3mm thick	3750	✓	1	800	200	200	50	

6RS & 7RS

Scheme Ref.	
Sign Ref.	833
TSIGD Ref.	S20-2
Letter colour	N/A
Background	BLUE
Border	WHITE
Mount Height	4050
Material	Class R3A/B + PCF

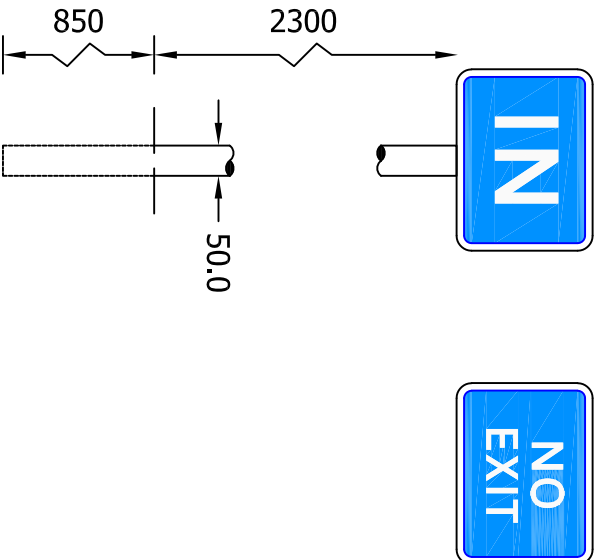


Scheme Ref.	
Sign Ref.	835
TSIGD Ref.	S20-2
Letter colour	N/A
Background	BLUE
Border	WHITE
Mount Height	4050
Material	Class R3A/B + PCF

Supports						Foundations			
No.	Type	Section	Length (mm)	Lit	No.	Depth (mm)	Width (mm)	Length (mm)	Cover (mm)
1	Steel rectangular section S355	50mm square 3mm thick	3450	✓	1	800	200	200	50

8RS & 9RS

Scheme Ref.	
Sign Ref.	834
TSIGD Ref.	S20-2
Letter colour	N/A
Background	BLUE
Border	WHITE
Mount Height	4050
Material	Class R3A/B + PCF

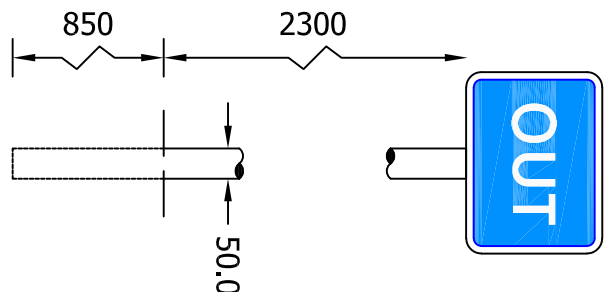

No.	Type	Supports			Foundations				
		Length (mm)	Lit	Passive safety	No.	Depth (mm)	Length (mm)	Cover (mm)	
1	Steel rectangular section S355	50mm square 3mm thick	3400	✓	1	800	200	200	50

Project			
DEARNE PLAYHOUSE WELFARE PARK			
Title			
ACCESS ROAD & FOOTPATHS, AND PROPOSED CAR PARK SIGN SCHEDULES			
Scale	Drawn	Checked	Date
NTS	SC/MH		March 24
Rev	Drawing No.		Rev
A1	TG/003/01		