




S:\4035 Vistry Partnership\49 Shaw Lane, Carlton\WP\CAO and Design\3D Model\Plots\149-Plots 8,19,53,80,145,150_(854_Detached).rvt
18/08/2026 16:39:17

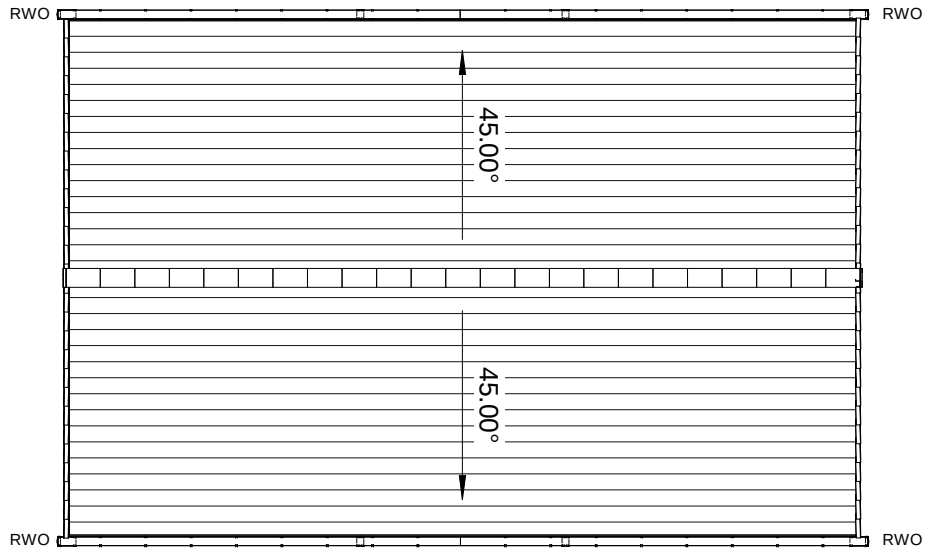

Roof Plan
1 : 100

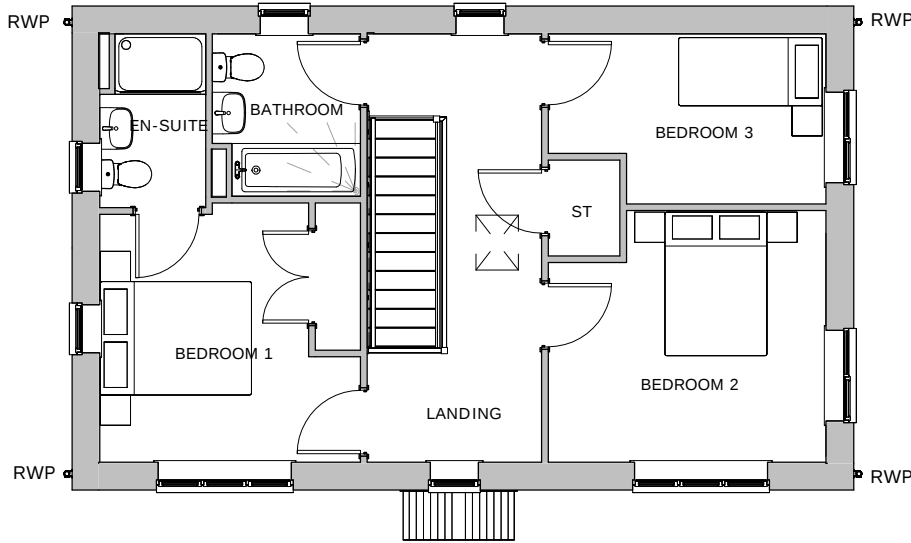


First Floor
1 : 100

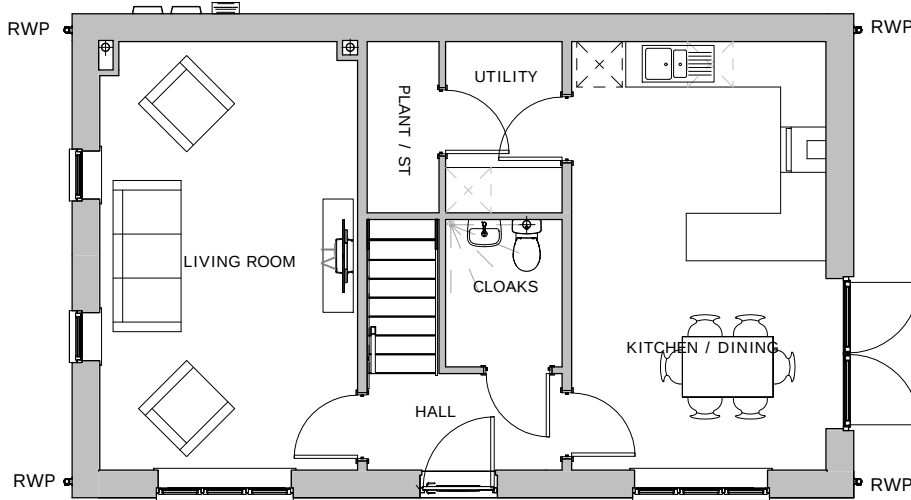

Ground Floor
1 : 100



Primary Elevation
1 : 100

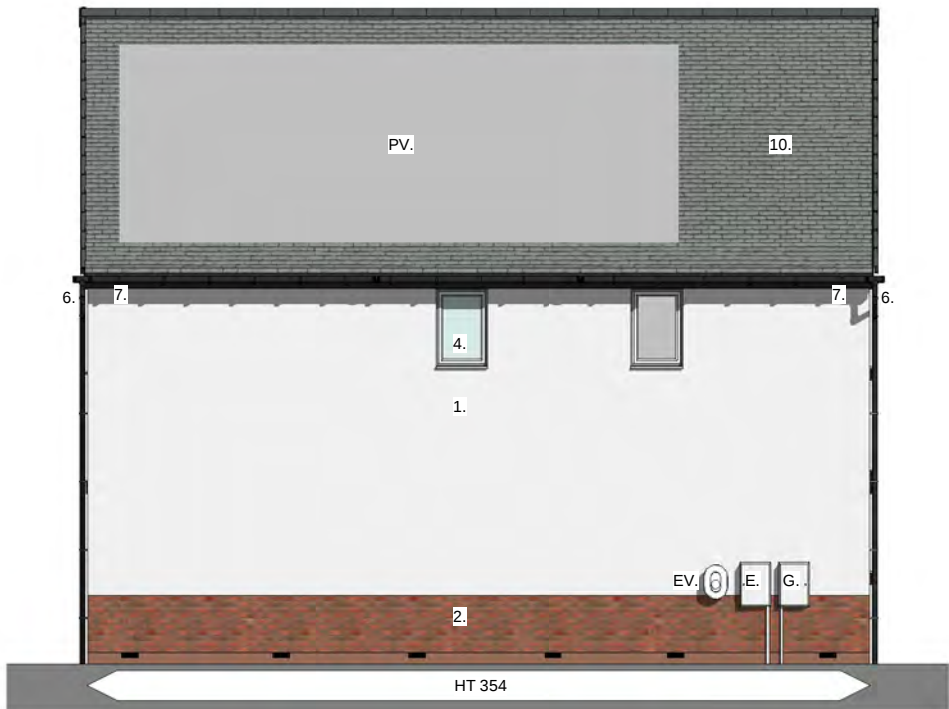

Side Elevation
1 : 100



Secondary Elevation
1 : 100



Rear Elevation
1 : 100

Plots
8,19,53,80,145,150
HT 354 - M4(2) compliant

HT 354
Detached
Shaw Lane, Carlton

The general contractor is responsible for the verification all dimensions on site and the architect is to be informed of any discrepancy.

The status of information contained in a computer copy of this drawing shall be limited to that conveyed by the paper copy.

Design Criteria

Site to comply with the following design criteria subject to confirmation of the form of construction and assessment by an external accredited assessor.

Revisions:

Rev	Description	Date	Issued by
P1	Initial issue.	13.10.25	SP/NG
P2	Amount of render increased.	11.08.26	NG/DRP

Material Schedule:

- External walls - Through coloured render colour - off white.
- Main Body facing brickwork colour -red multi.
- Soldier course feature brickwork detailing - dark red.
- White UPVC window/patio door frames.
- PAS24 external door - Red (white insides).
- Black UPVC half round / polypipe gutters & square profile down pipes.
- Dark Grey UPVC fascias.
- Boxed eaves detail.
- GRP door canopy design to be confirmed.
- Concrete interlocking roof tiles - dark grey.

Key:

- G. Gas Meter Box.
- E. Electric Meter Box.
- EV. Electric Vehicle Charging Point - Indicative position shown (subject to location on site plan. (DWG no. (4035-49-AWSM-XX-XX-DR-A-002).
- Indicative PV zone. Position, amount and location to be determined on plot by plot basis. Subject to MEP design.
- PV. Obscure Glazing.

Notes:
Ground levels are indicative, refer to engineers levels drawings.

Vistry Group

Scale	1 : 100 @A2
Date	Feb.2026
Drawn/Checked	SP /NG
4035.49-AWSM-XX-XX-DR-A-149	
Status	S3
Rev	P2

ACANTHUS
ARCHITECTS