



Front View


Option A

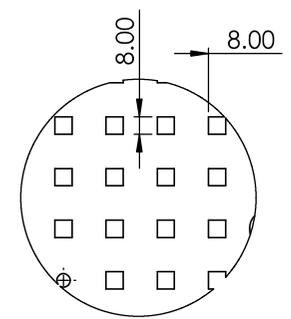

DETAIL E
SCALE 2 : 5

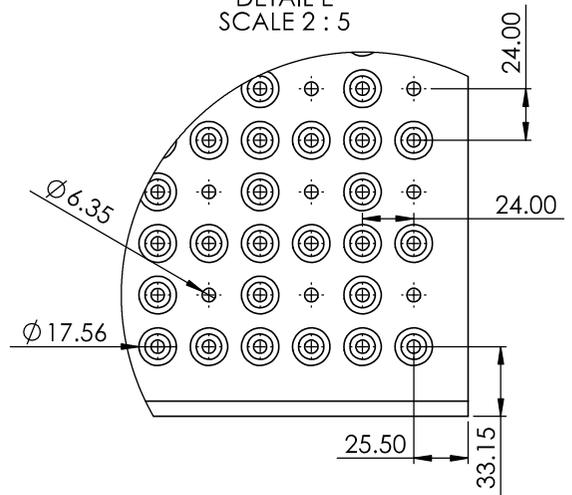

DETAIL A
SCALE 2 : 5

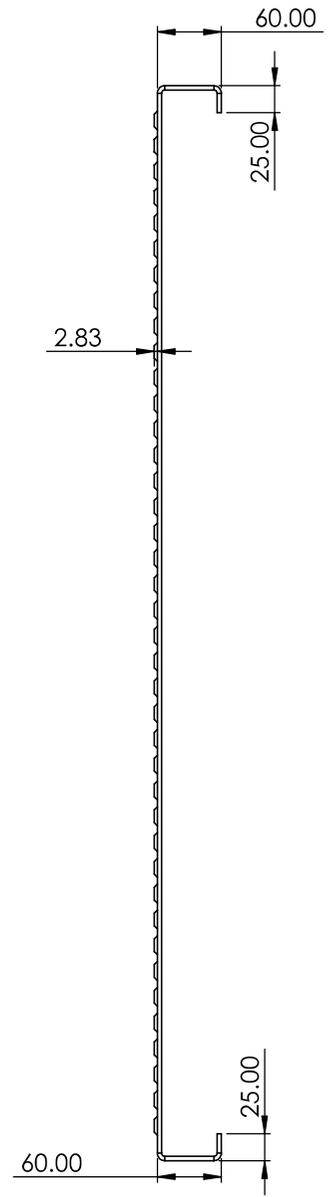

Side View

A	Notes:	Material:	3mm Mild Steel	Sales Order No:	SO3671-1-1	Drawn By:	Finn Bowen	
	Letter design shown indicatively at this stage. To be updated to show 'The Seam'	Hole Size:	Various	Customer:	The Seam	Approved By:	Tshepo Shabangu	
		Pitch:	24mm Square Pitch	Project:	Design Work	Date:	11/04/2025	
	Scale: 1:5	Quantity:	1 Of	Ordered:	11/04/2025	Revision:	1	Page:



The Seam – Bespoke Corten Path

1. Manufacturer: Graepel Perforators Ltd.
Unit 54 Burtonwood Ind Centre
Phipps Lane
Burtonwood
Warrington
Cheshire
WA5 4HX
Email: info@graepels.com
Phone +44 (0)1925 229809
 - 1.1. Product reference: SEAM Feature Surfacing
2. Size: 1000mm x 600mmx 4mm
3. Type/ Material: Grade A CorTen weathering steel
 - 3.1. Finish: Natural (pre-oxidised prior to installation of adjacent surfacing)
 - 3.2. Colour: Natural (pre-oxidised prior to installation of adjacent surfacing)
4. Size: 1000mm x 600mmx 4mm
5. Accessories: Weathering steel sub-frame; Pin-Torx key blind tamper proof fixings or equivalent

