




First Floor.  
1 : 100



Front Elevation.  
1 : 100




Right Elevation.  
1 : 100

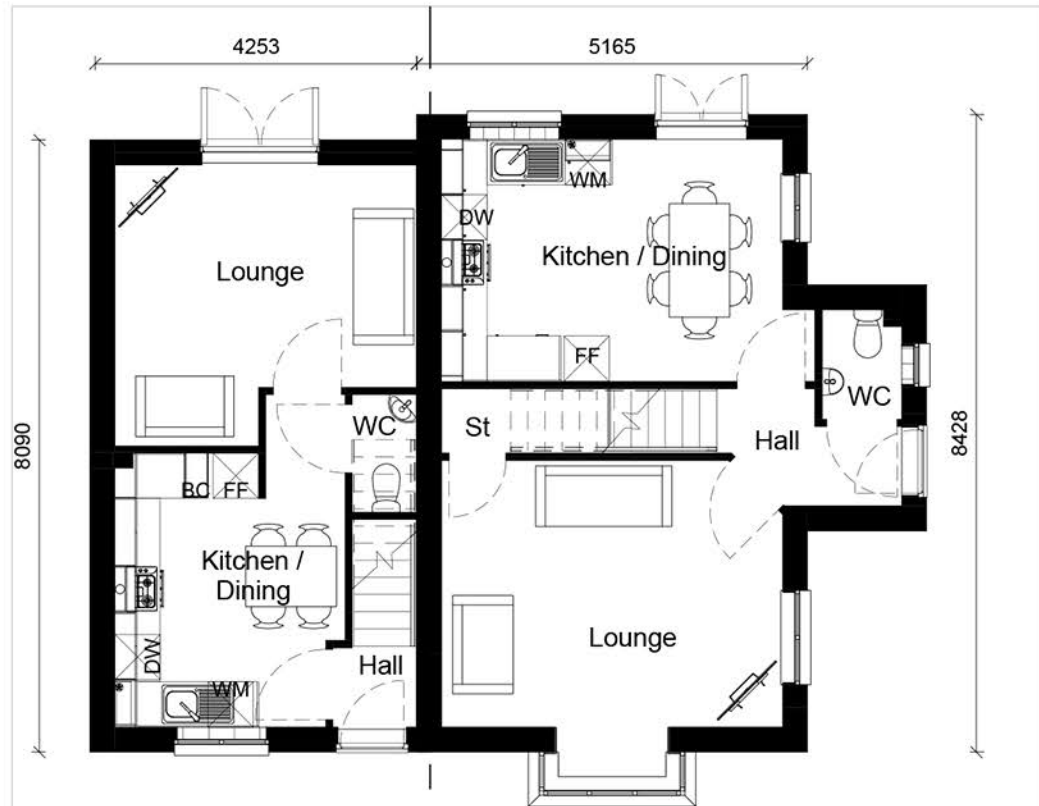

Ground Floor.  
1 : 100



Rear Elevation.  
1 : 100

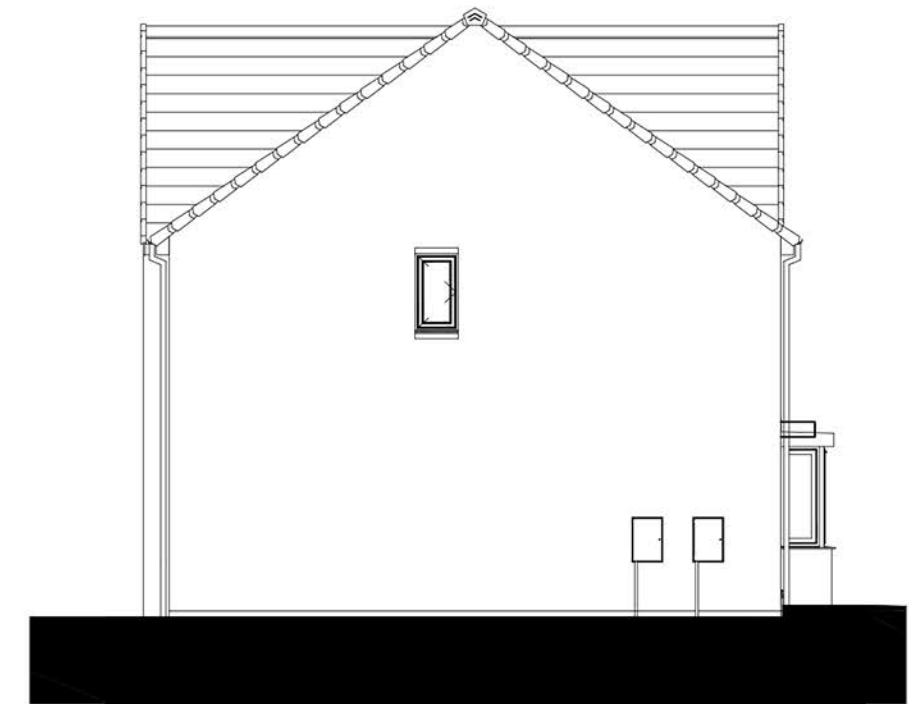

Left Elevation.  
1 : 100

Scaled @ 1:100



REV.	DESCRIPTION	BY:	DATE:

**STEN**  
ARCHITECTURE

Suite 4, Unit 1,  
Benton Office Park,  
Bennett Avenue,  
Horbury,  
Wakefield,  
WF4 5RA  
Tel: 01924 669424

Web: [www.sten-architecture.co.uk](http://www.sten-architecture.co.uk)  
Twitter: @STEN\_arch  
Facebook: [stenarchitectureltd](https://www.facebook.com/stenarchitectureltd)  
LinkedIn: [Sten Architecture](https://www.linkedin.com/company/sten-architecture)



SITE: THURNSCOE

TITLE: Planning Drawings - Style 1  
Halstead/Windsor(Render F.Brick)

SCALE AT A3:	DATE:	DRAWN:	CHECKED:
1:100	24.06.19	MS	
PROJECT NO:	DRAWING NO:	REVISION:	
1926	1926:13:HAWI		